


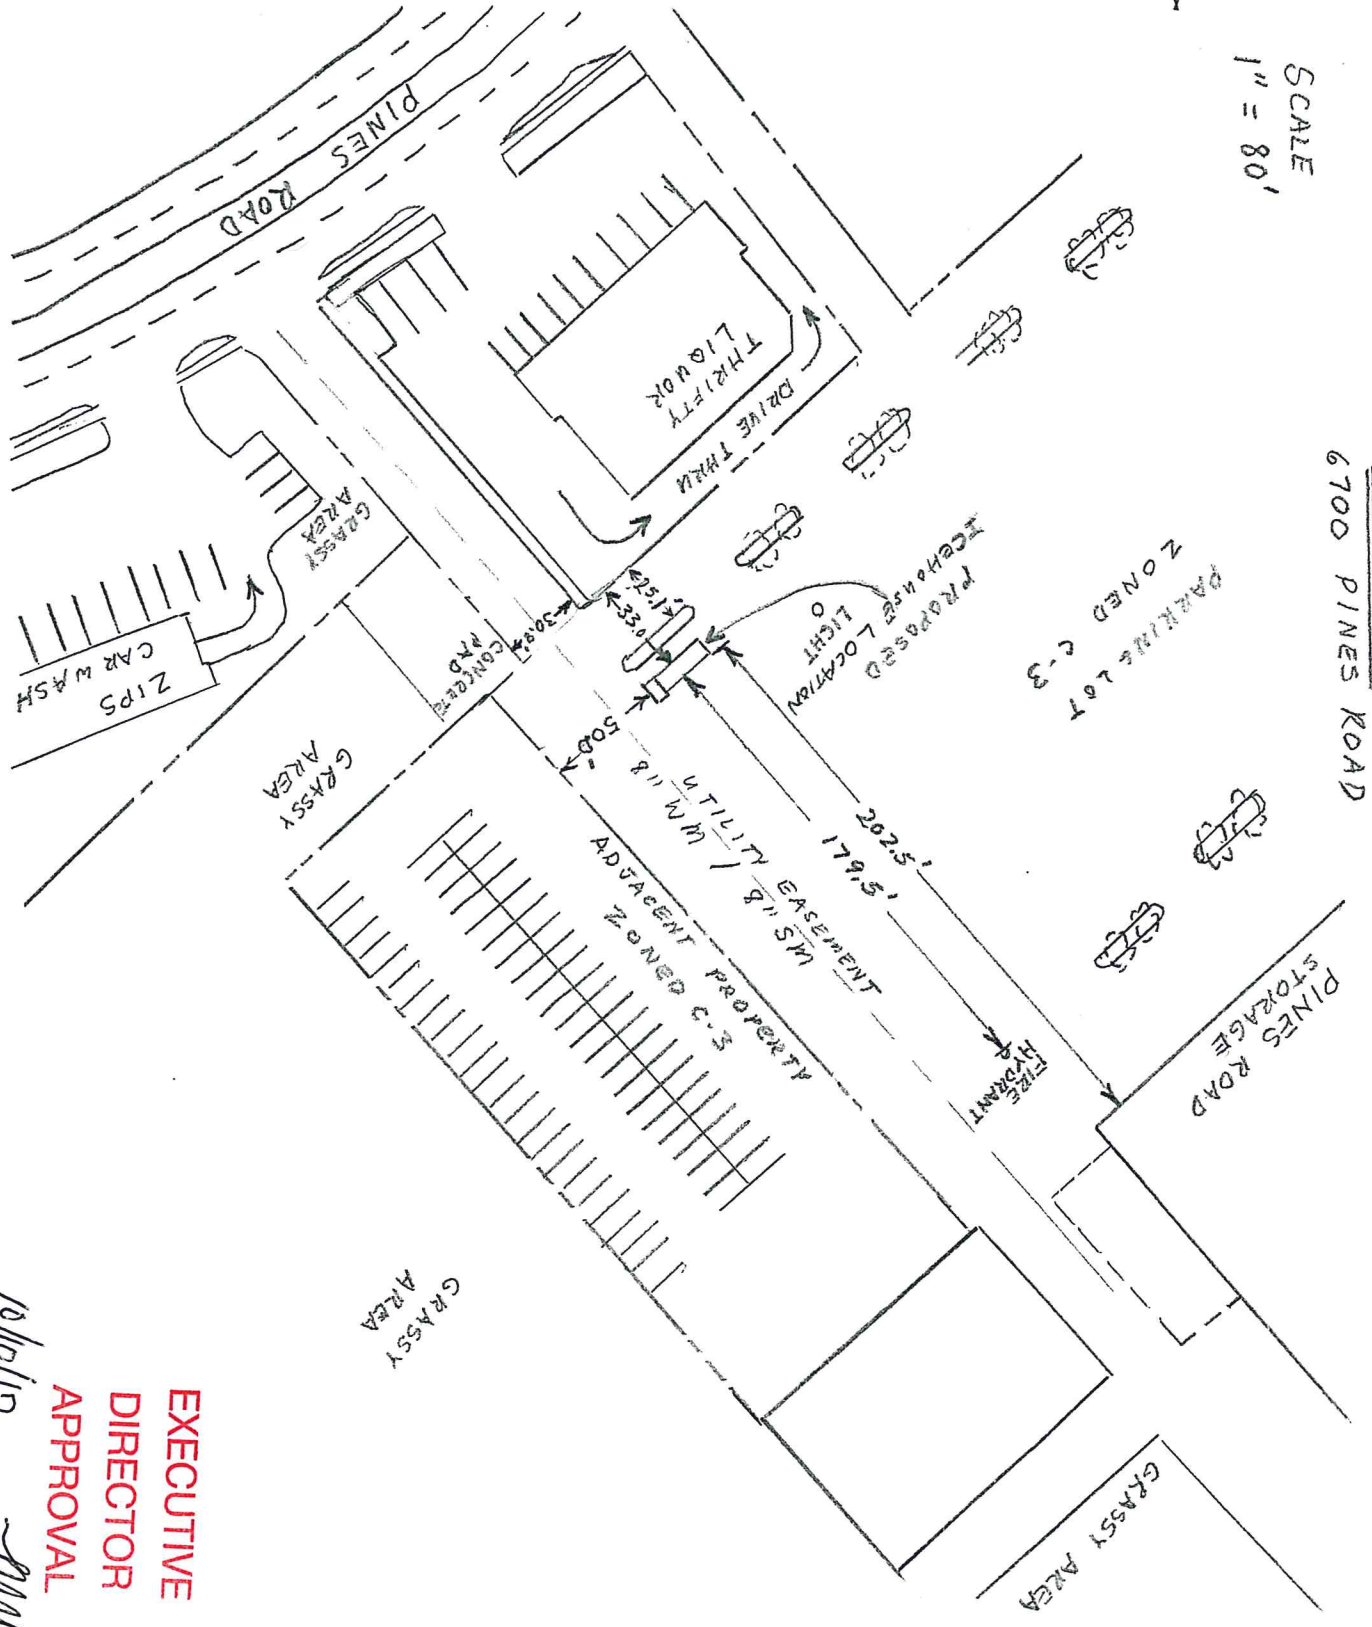

SCALE
1" = 80'

SITE PLAN
6700 PINES ROAD




REVISED:

**EXECUTIVE
DIRECTOR
APPROVAL**

Date 10/10/17
By [Signature]

DETAILED LANDSCAPING PLAN

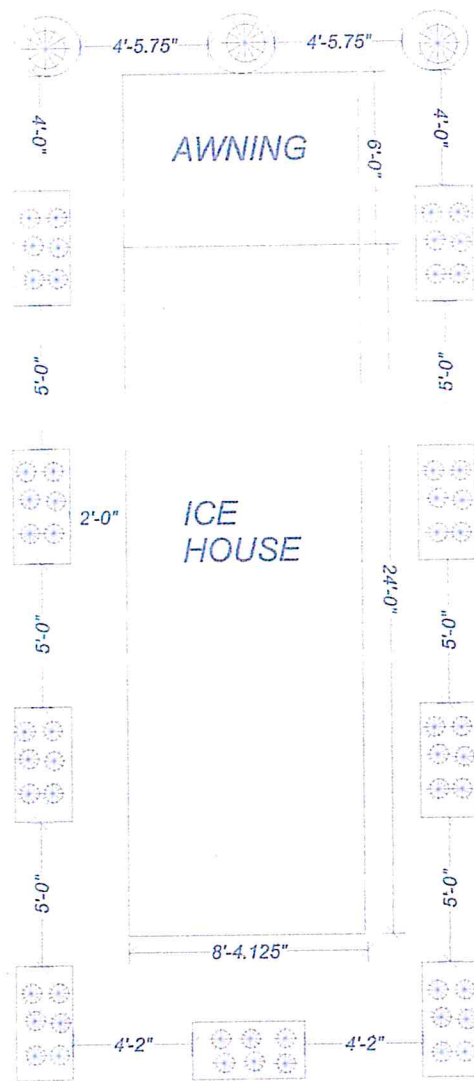

9 - 24" x 48" Planters
with Six Each 2-gallon
Japanese Boxwoods

3 - 30" Round Planters
with 3-gallon Dwarf Yaupon