


CRABAPPLE DR.


FLOURNOY LUCAS ROAD

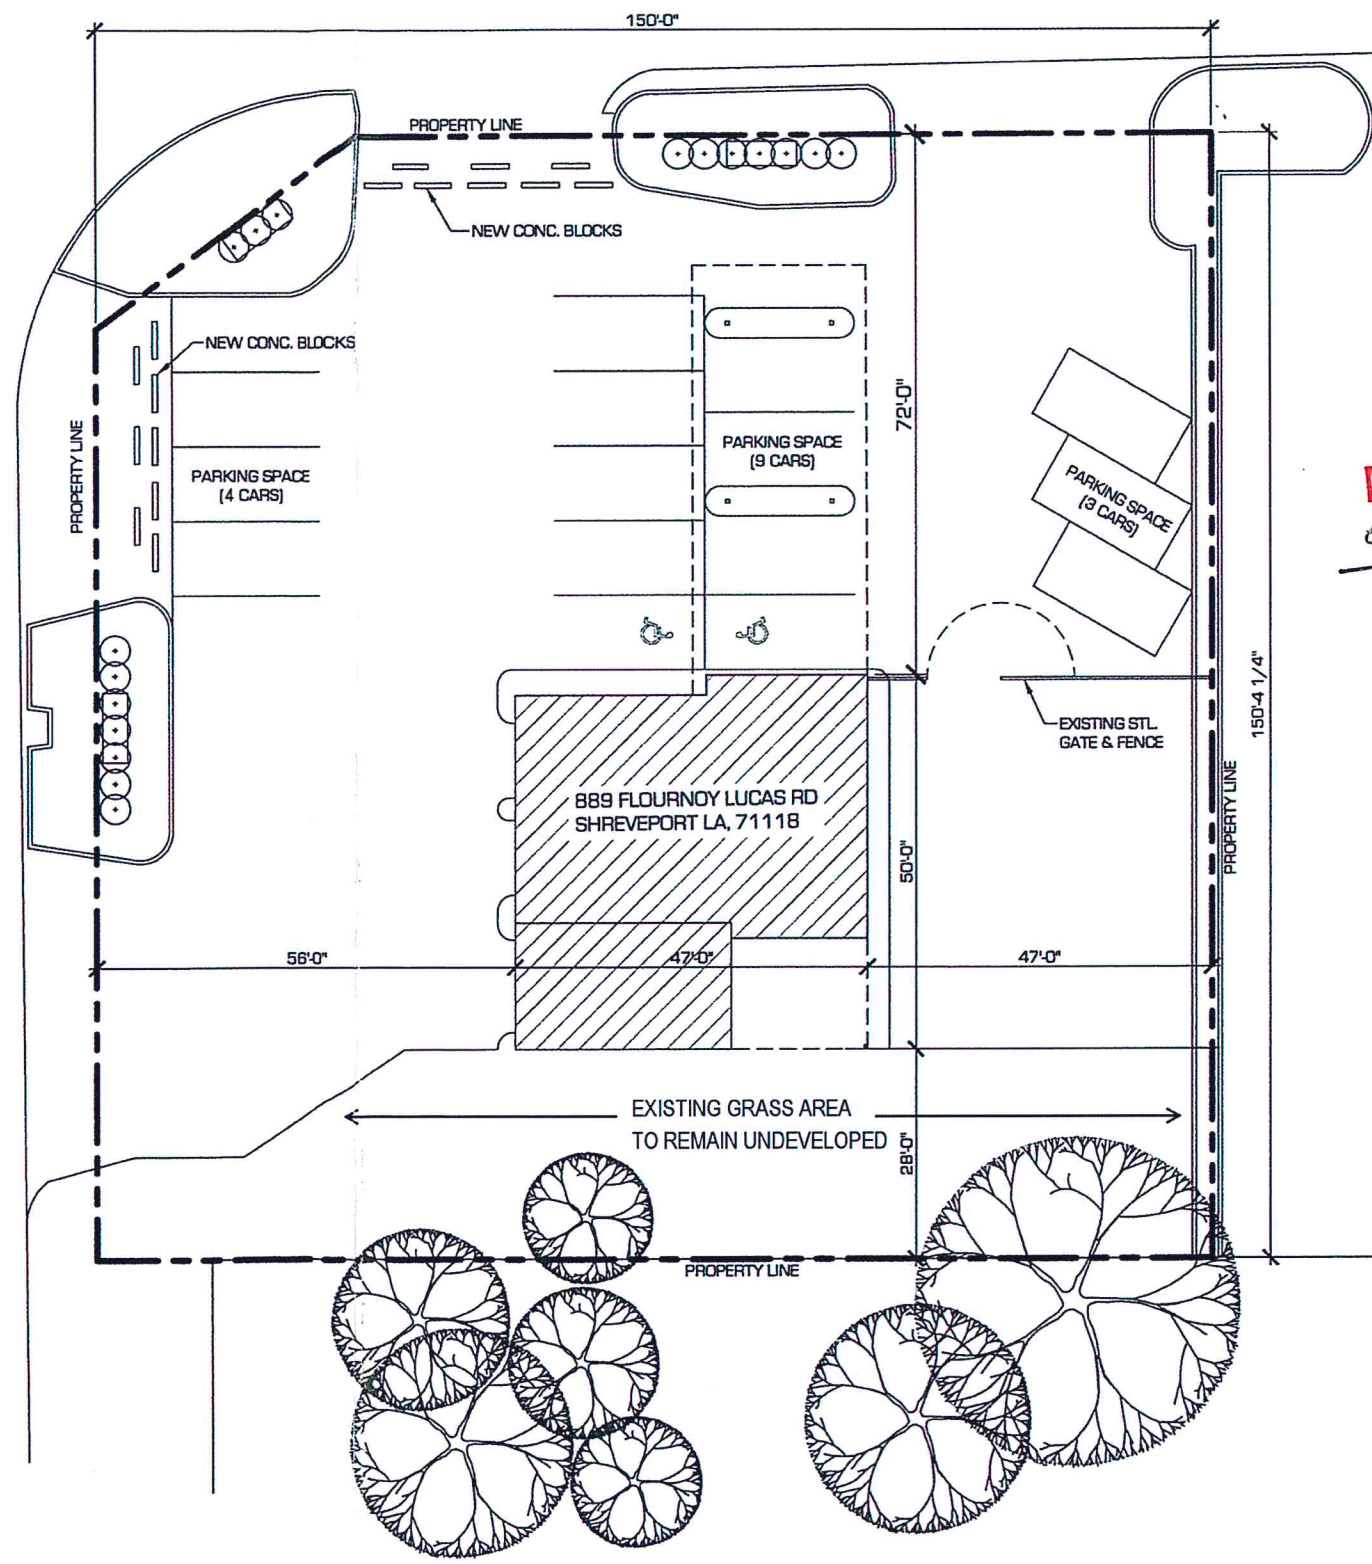

KINGSTON ROAD



MPC APPROVED
 9/21/18
 Date *J. Paul*
 By

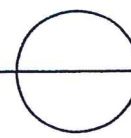

ARCHITECTURAL SITE PLAN
 SCALE: 1" = 30'-0"