




EAST ELEVATION
SCALE: 1/4" = 1'-0"

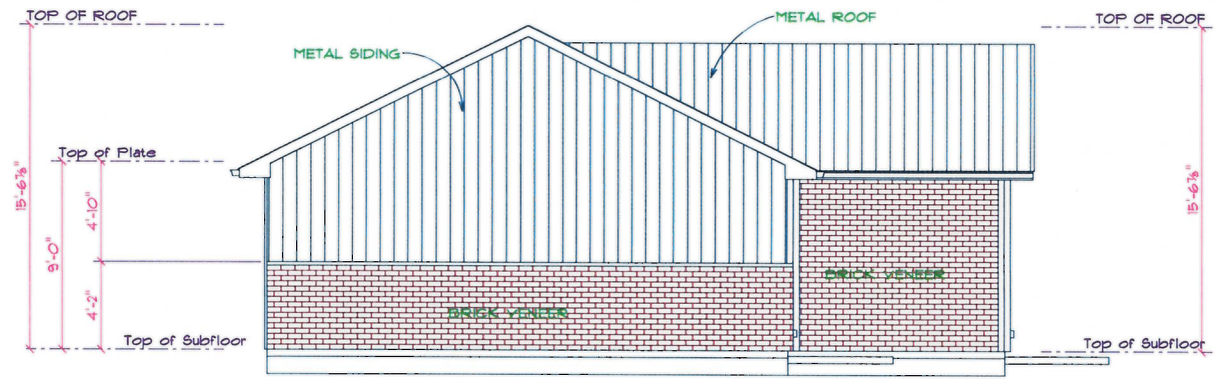

WEST ELEVATION
SCALE: 1/4" = 1'-0"

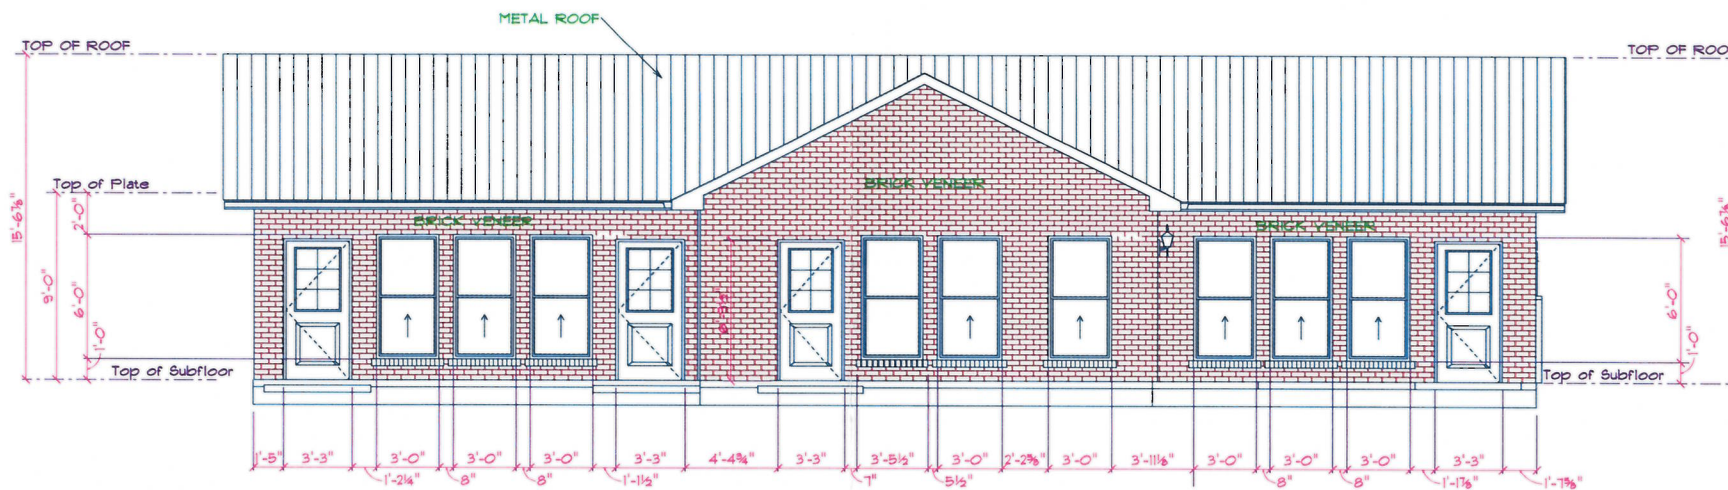

SOUTH ELEVATION (Front)
SCALE: 1/4" = 1'-0"

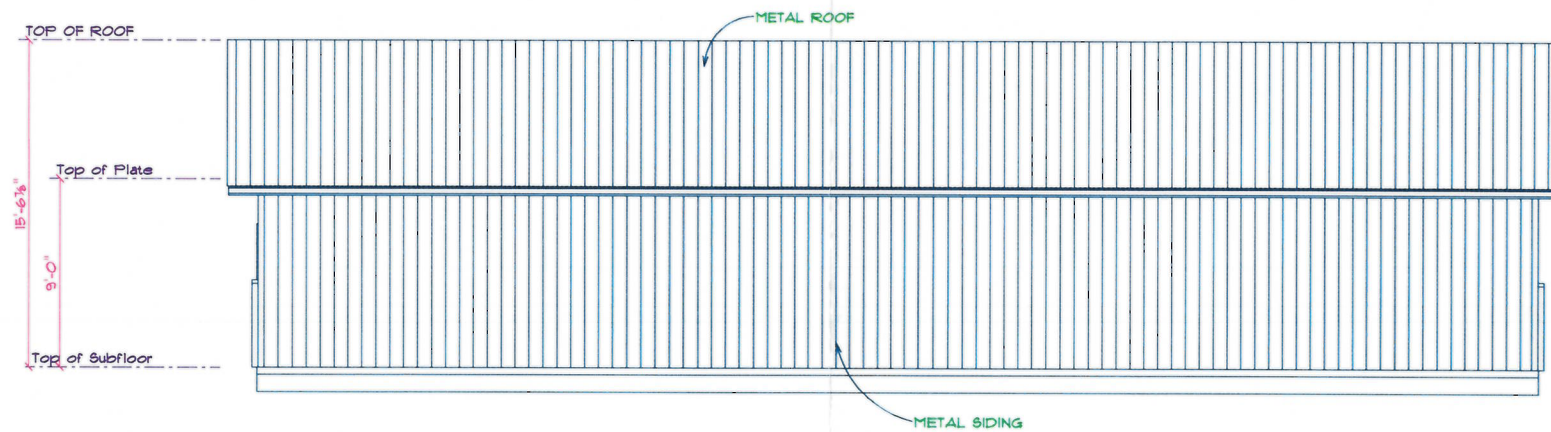

NORTH ELEVATION
SCALE: 1/4" = 1'-0"

**EXECUTIVE
DIRECTOR
APPROVAL**

6-22-2020 *[Signature]*
Date By

Juz Us Daycare
6650 Bowie St
Shreveport, La

20-84-C