




PLAN
SCALE: 1/16" = 1'-0"

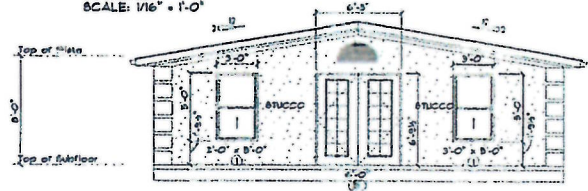


A NORTH ELEVATION-DAYCARE
SCALE: 3/16" = 1'-0"

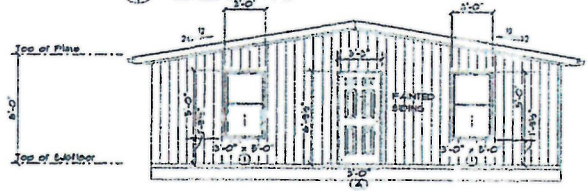


C SOUTH ELEVATION-DAYCARE
SCALE: 3/16" = 1'-0"

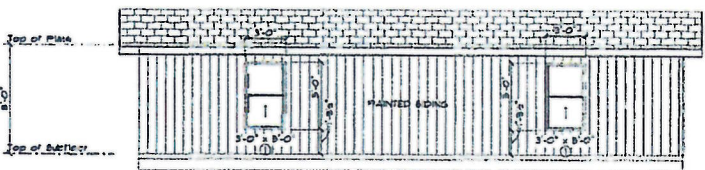

D EAST ELEVATION-DAYCARE
SCALE: 3/16" = 1'-0"

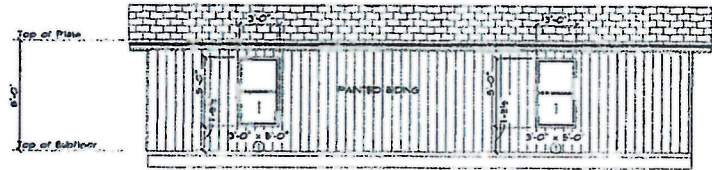


B WEST ELEVATION-DAYCARE
SCALE: 3/16" = 1'-0"

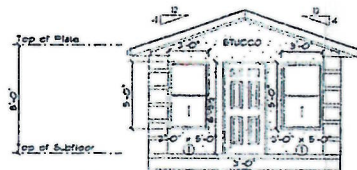


E NORTH ELEVATIONI
SCALE: 3/16" = 1'-0"



G SOUTH ELEVATIONI
SCALE: 3/16" = 1'-0"

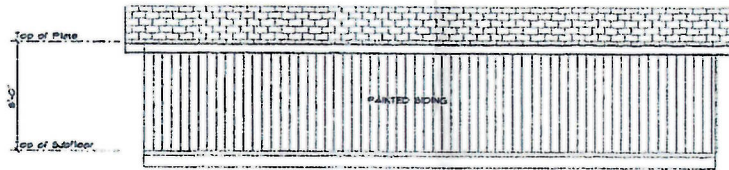

H EAST ELEVATIONI
SCALE: 3/16" = 1'-0"

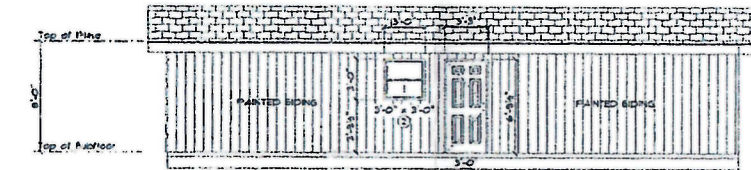

F WEST ELEVATIONI
SCALE: 3/16" = 1'-0"



**EXECUTIVE
DIRECTOR
APPROVAL**

9-9-19
Date

Alone
By

Community Center
6030 W 70TH STREET
Shreveport
Louisiana
71118

PHONE: 337-402-8550
FAX: 337-402-8550
MOBILE: 337-402-8550
mailto:info@tmdesign.com

T&M Drafting & Design, LLC
2000 Youngs Drive-Suite 405
Shreveport
Louisiana
71104

SCALE: As Noted
DRAWN BY:
DATE: Sunday, September 8, 2019

APPROVED:
CHECKED BY:

PAGE: 1/1

SOFTPLAN
ARCHITECTURAL DESIGN SOFTWARE