









Site/Parking Lot Plan

SCALE: 1/16" = 1'-0"

-  CEDAR ELM - 2 REQUIRED
-  MAPLE RED - 14 REQUIRED
-  SASSAFRAS TREE - 4 REQUIRED
-  AZALEA SHRUBS - 12 REQUIRED
-  BOXWOOD SHRUBS - 8 REQUIRED
-  HOLLY FERN SHRUBS - 8 REQUIRED
-  GARDENIA SHRUBS - 8 REQUIRED
-  HUCKLEBERRY SHRUBS - 8 REQUIRED

MPC SIGNATURE: _____
**EXECUTIVE
 DIRECTOR
 APPROVAL**

12-16-19 *AC*
 Date By



Real Life Community Church
 614 West 70th St
 Shreveport
 Louisiana
 71106


SOFTPLAN
 ARCHITECTURAL DESIGN SOFTWARE

T&M Drafting & Design, LLC
 2800 Youree Drive Suite 465
 Shreveport
 Louisiana
 71104
 PHONE: 318-402-6550
 FAX: _____
 MOBILE: 318-402-6550
 tmrdraftingdesign@gmail.com


SCALE: 1/16" = 1'-0"
 DRAWN BY: _____
 DATE: Friday, December 13, 2019

APPROVED: _____
 CHECKED BY: _____
 SECTION LETTER: **A**
 PAGE NUMBERS: **1/3**


19-468-C

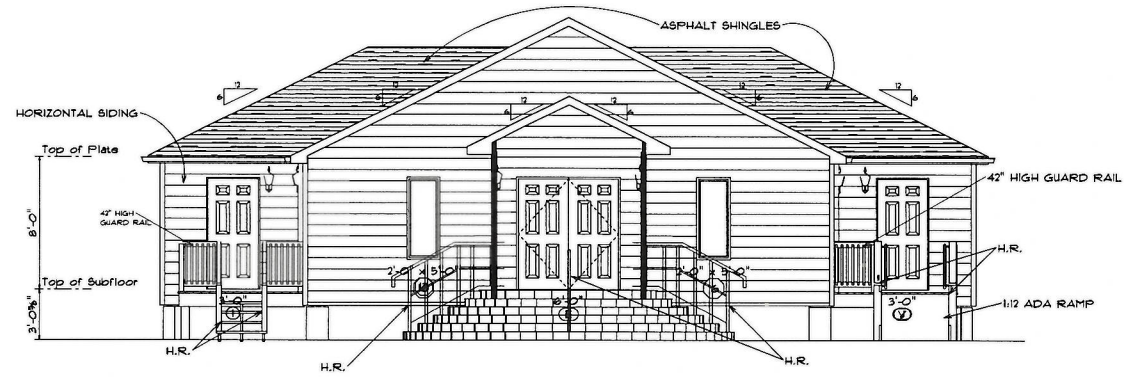


SOUTH ELEVATION
SCALE: 3/16" = 1'-0"

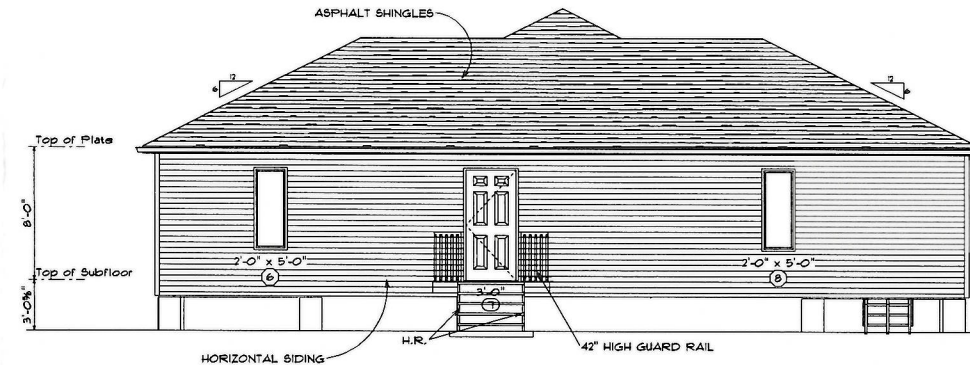

NORTH ELEVATION
SCALE: 3/16" = 1'-0"

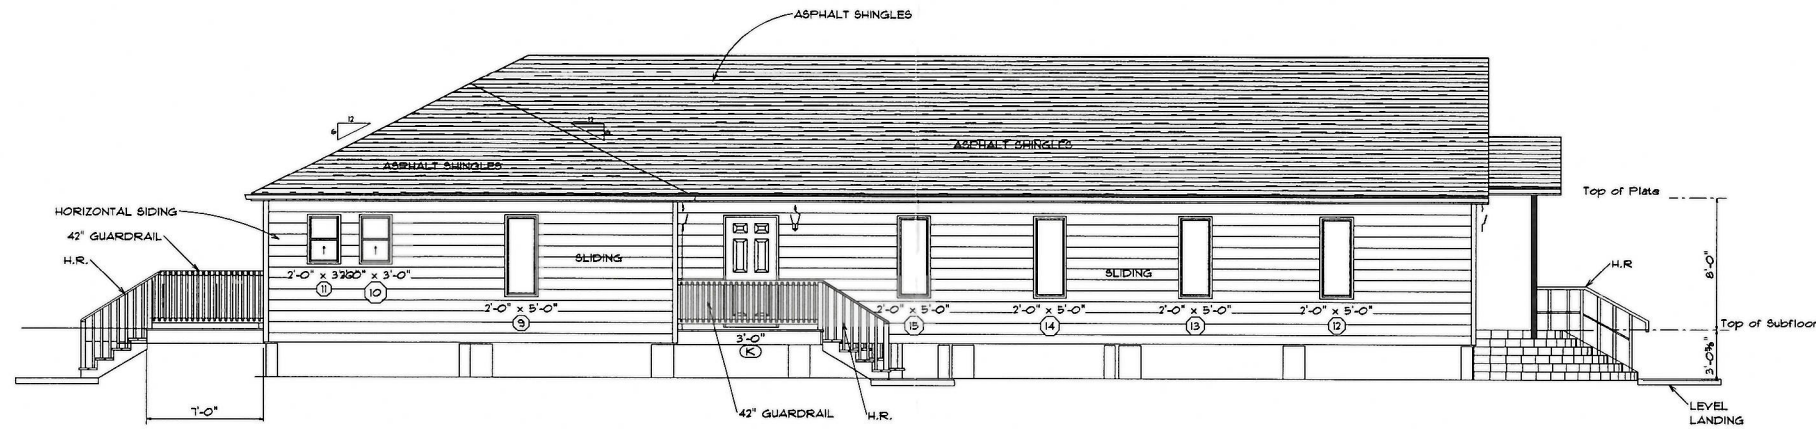

WEST ELEVATION
SCALE: 3/16" = 1'-0"

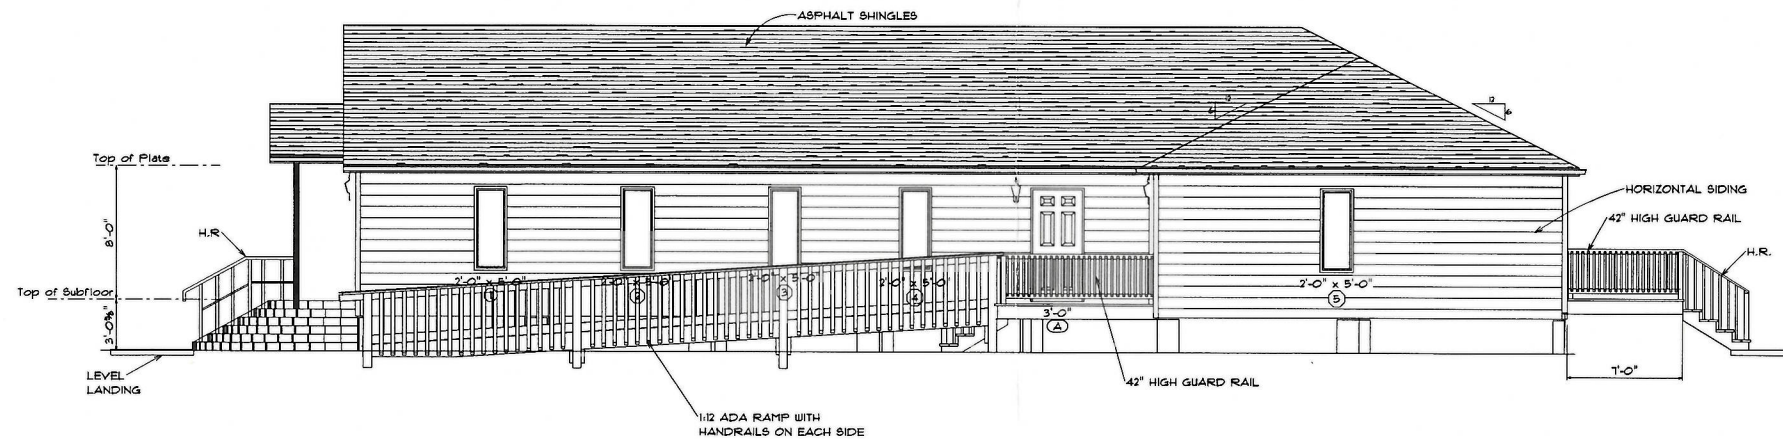


EAST ELEVATION
SCALE: 3/16" = 1'-0"

EXECUTIVE
DIRECTOR
APPROVAL

12.16.19 Date By *an ch*

19-468-C

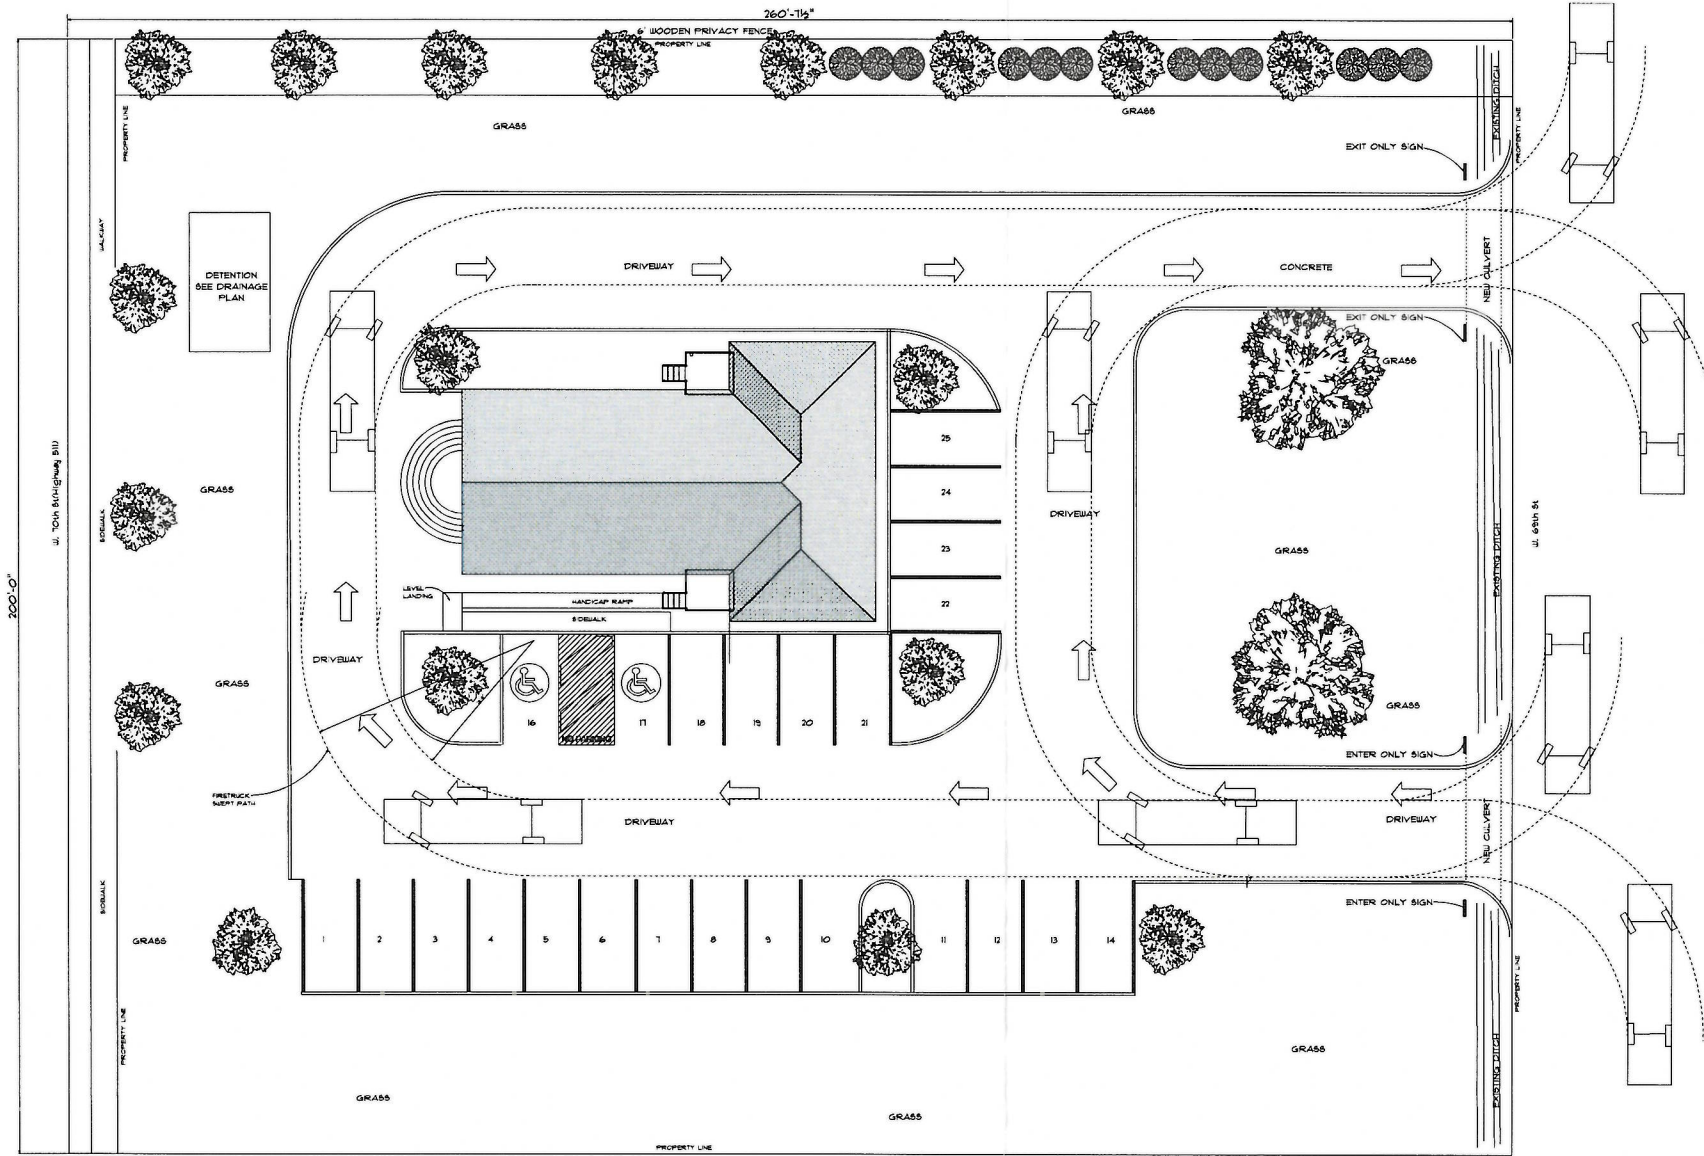

FIRE TRUCK SWEEP PATH
SCALE: 1/16" = 1'-0"

EXECUTIVE
DIRECTOR
APPROVAL

12-16-19 Date By *Ann Clark*

19-468-C