



PRELIMINARY					
REVIEW					
BIDDING					
PERMIT					
CONSTRUCTION			X		
DATE: 03-13-19					SET #

THESE DRAWINGS AND DESIGNS ARE THE INSTRUMENTS OF SERVICE FOR NIALL WHATLEY ARCHITECTURE, LLC. IN PRODUCING AND TRANSMITTING THESE INSTRUMENTS OF SERVICE, NIALL WHATLEY ARCHITECTURE, LLC IS THE COPYRIGHT OWNER OF THESE DRAWINGS AND DESIGNS. THE DRAWINGS AND DESIGNS ARE SUBMITTED ON THE CONDITION THAT THEY ARE NOT TO BE USED, REPRODUCED, OR COPIED IN WHOLE OR IN PART, OR USED FOR FURNISHING INFORMATION TO OTHERS, WITHOUT THE PERMISSION OF NIALL WHATLEY ARCHITECTURE, LLC.

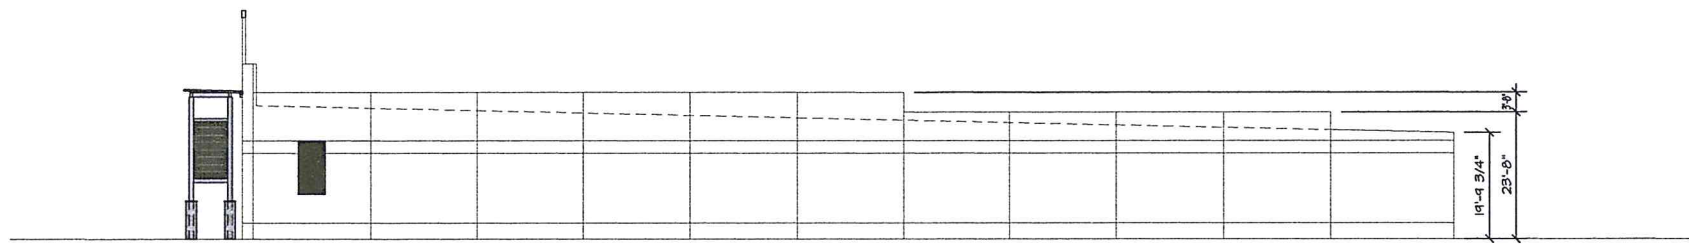

EAST ELEVATION (WEST ELEV. SIMILAR)
 SCALE: 1/16"=1'-0"

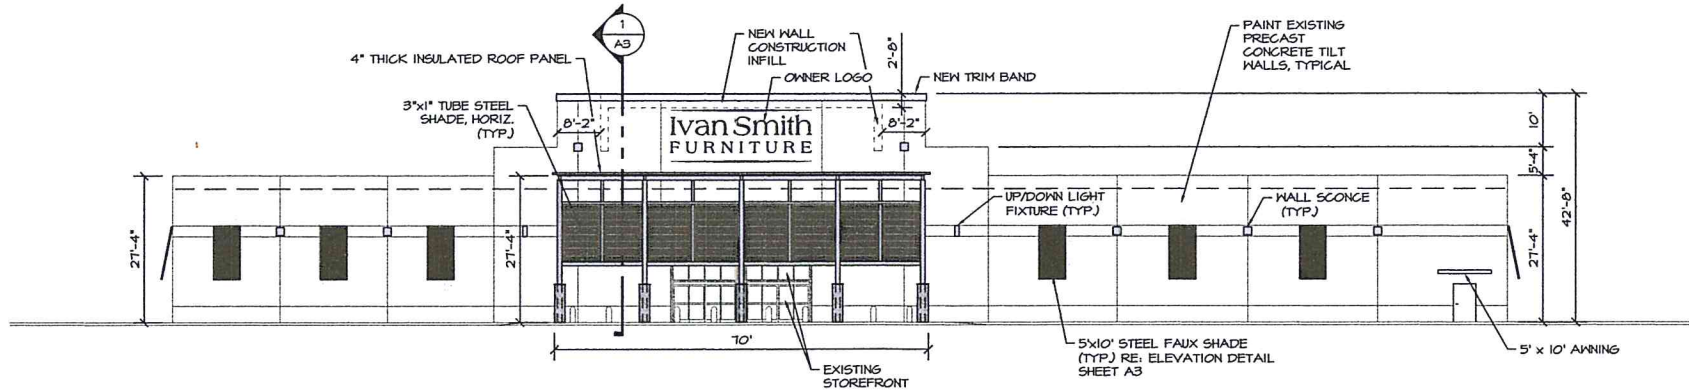

SOUTH ELEVATION
 SCALE: 1/16"=1'-0"

PROPOSED REMODEL FOR:
IVAN SMITH - BERT KOUNS
 140 EAST BERT KOUNS INDUSTRIAL LOOP
 SHREVEPORT, LA 71106

EXTERIOR ELEVATIONS

EXECUTIVE DIRECTOR APPROVAL

Date: 3/15/19
 By: *[Signature]*

PROJECT #	197B	DATE:	
DRAWN BY:	SGB	REVISION:	
CHECKED BY:			
DRAWN BY:	SGB		
CHECKED BY:			
CIVIL PLANS			
ARCH PLANS			
SHEET	A2		

EXECUTIVE DIRECTOR APPROVAL

3/4/19
 Date By


PRELIMINARY					
REVIEW					
BIDDING					
PERMIT					
CONSTRUCTION					
DATE:	03-13-19				
SET #					

THESE DRAWINGS AND DESIGNS ARE THE INSTRUMENTS OF SERVICE FOR NIAL WHITLEY ARCHITECTURE, LLC. IN PROVIDING AND TRANSMITTING THESE INSTRUMENTS OF SERVICE, NIAL WHITLEY ARCHITECTURE, LLC IS THE COPYRIGHT OWNER OF THESE DRAWINGS AND DESIGNS. THE DRAWINGS AND DESIGNS ARE SUBMITTED ON THE CONDITION THAT THEY ARE NOT TO BE USED, REPRODUCED, OR COPIED IN WHOLE OR IN PART, OR USED FOR FURNISHING INFORMATION TO OTHERS, WITHOUT THE PERMISSION OF NIAL WHITLEY ARCHITECTURE, LLC.


PROPOSED REMODEL FOR:
IVAN SMITH - BERT KOUNS
 140 EAST BERT KOUNS INDUSTRIAL LOOP
 SHREVEPORT, LA 71106
 EXTERIOR ELEVATIONS

PROJECT #	19TB	DATE:	
DRAWN BY:	SGB	REVISION:	
CHECKED BY:			
DRAWN BY:	SGB		
CHECKED BY:			
CIVIL PLANS			
ARCH PLANS			
SHEET			


A2.1

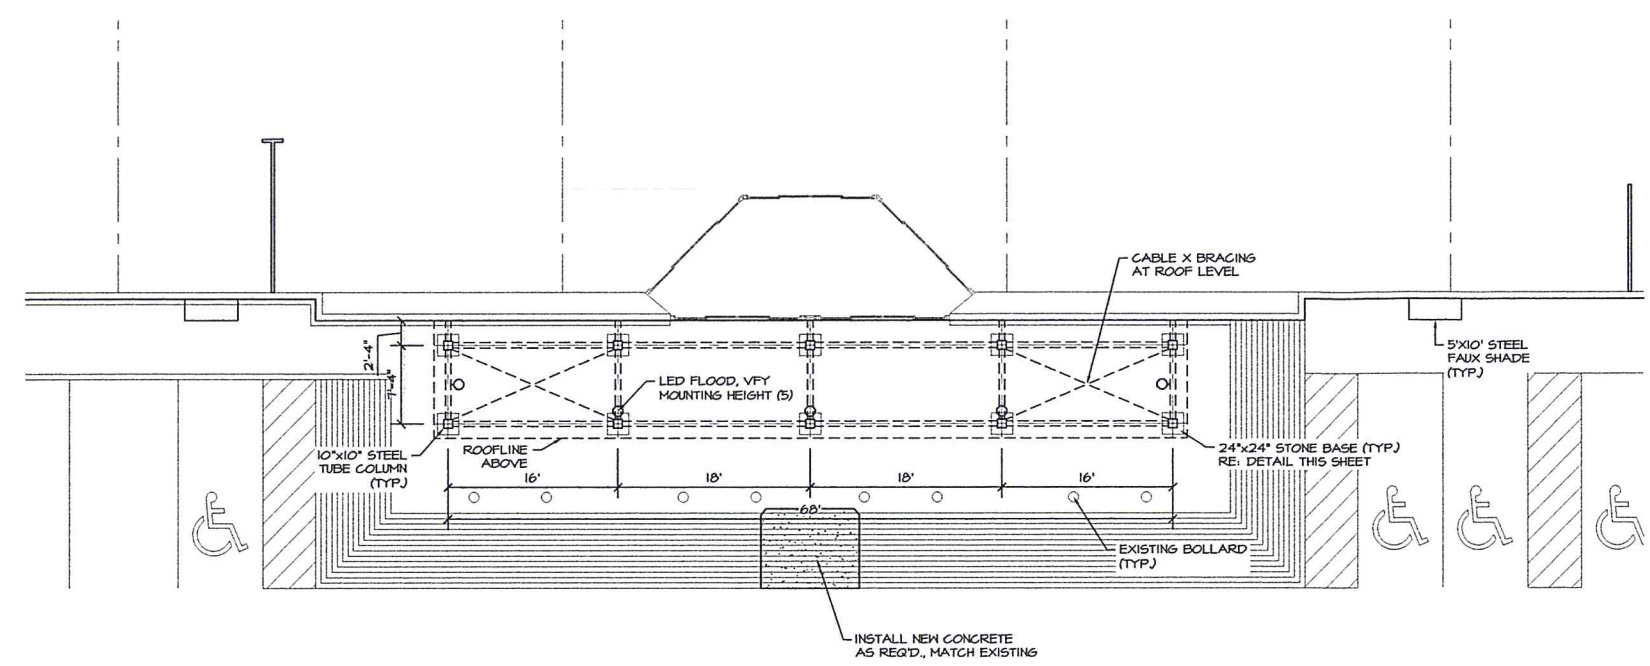


ENLARGED PLAN - ENTRY STRUCTURE
 SCALE: 1/8"=1'-0"

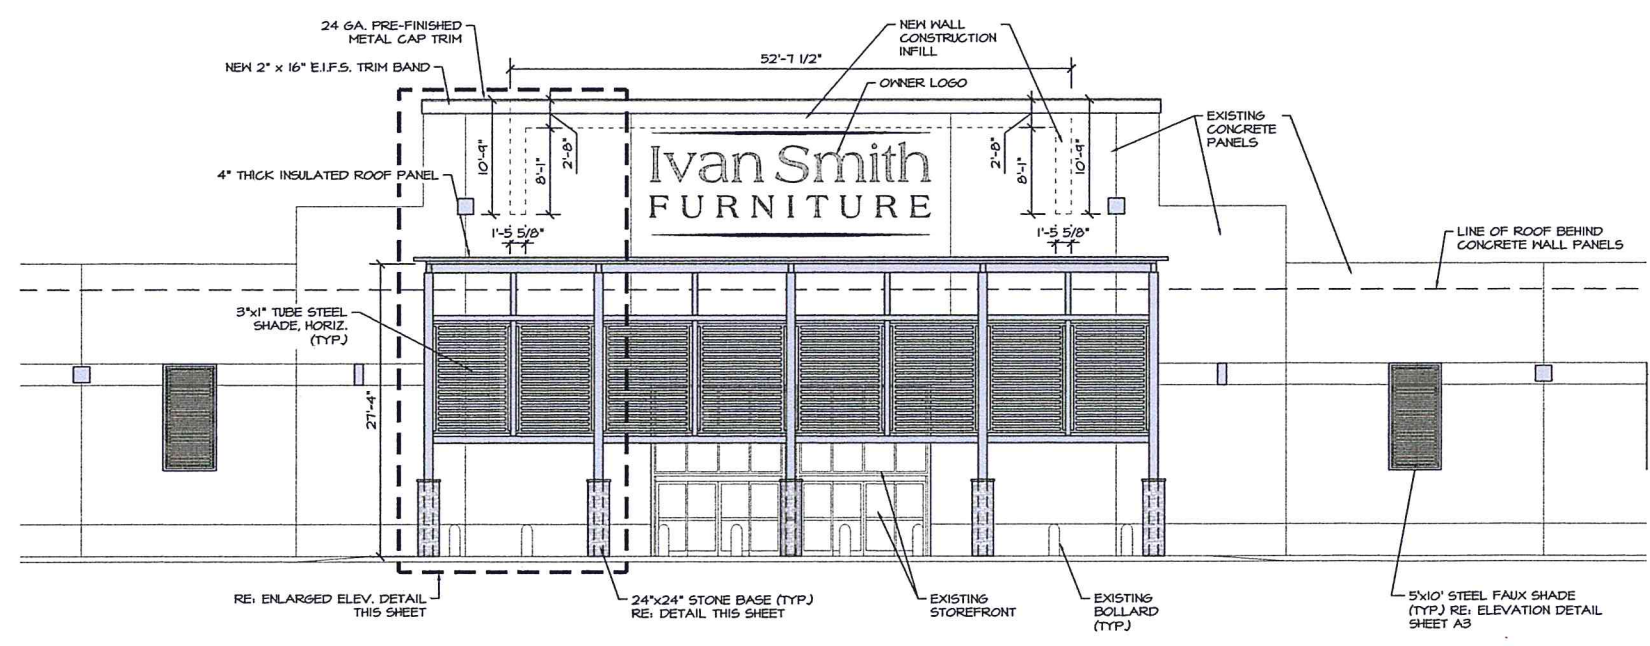

ENLARGED SOUTH ELEVATION - ENTRY STRUCTURE
 SCALE: 1/8"=1'-0"

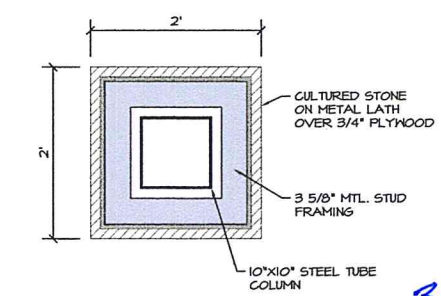

STONE BASE DETAIL
 SCALE: 1"=1'-0"

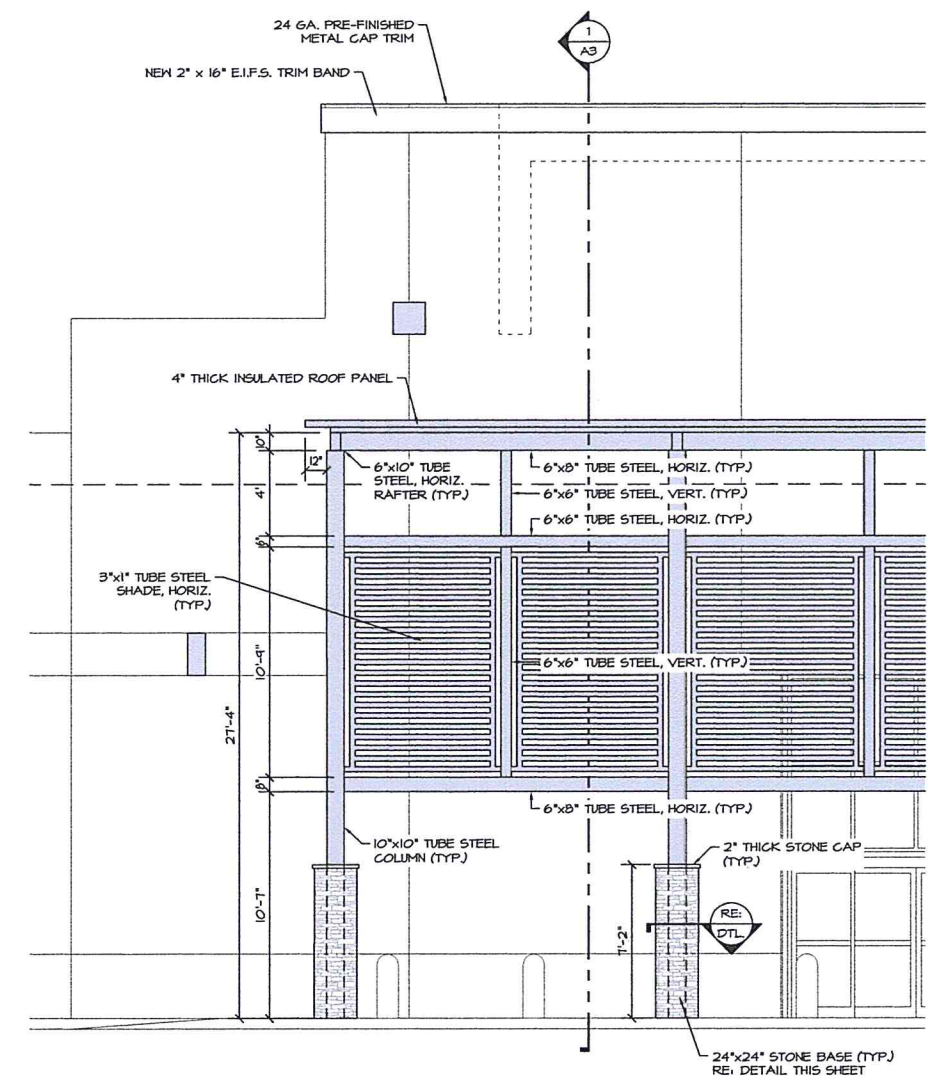

ENLARGED ELEVATION DETAIL
 SCALE: 1/4"=1'-0"