

**EXECUTIVE
DIRECTOR
APPROVAL**

10-10-18 *Chk* By
Date

ST. DAVIS BAPTIST CHURCH SITE PLAN
SCALE: 1" = 10'-0"



- REDBUD TREE
- CYPRESS TREE
- CRAPE MYRTLE
- AZALEA SHRUBS
- GARDENIA SHRUBS
- WEIGELA SHRUBS
- ABELIA SHRUBS
- CAMELIA SHRUBS

MPC Signature _____

T&M DRAFTING
& DESIGN
Drawing the World, One Line at a Time!
"Except the Lord build the house, they labor in vain who build it."
- Psalms 127:1





Commercial Plans - Church Plans - Site Layout - Kitchen Remodels
Bathroom Remodels - Room Additions - MPC Approval Drawings
State Fire Marshall Approval Drawings

Donald Smith (318) 402-6550
2300 Youree Dr. Suite 465
Shreveport, LA 71104
tmdraftingdesign@gmail.com



C-69-18

ST. DAVIS BAPTIST CHURCH
1543 NATALIE ST
SHREVEPORT, LA
71108
CADDO HEIGHTS SUBDIVISION
LOTS 241, 242, 243, 244, 245, 246
247, 248 AND 249
1.085 ACRES
SHREVEPORT, LA
CADDO PARISH
TOPOGRAPHIC SURVEY - 05/05/2014

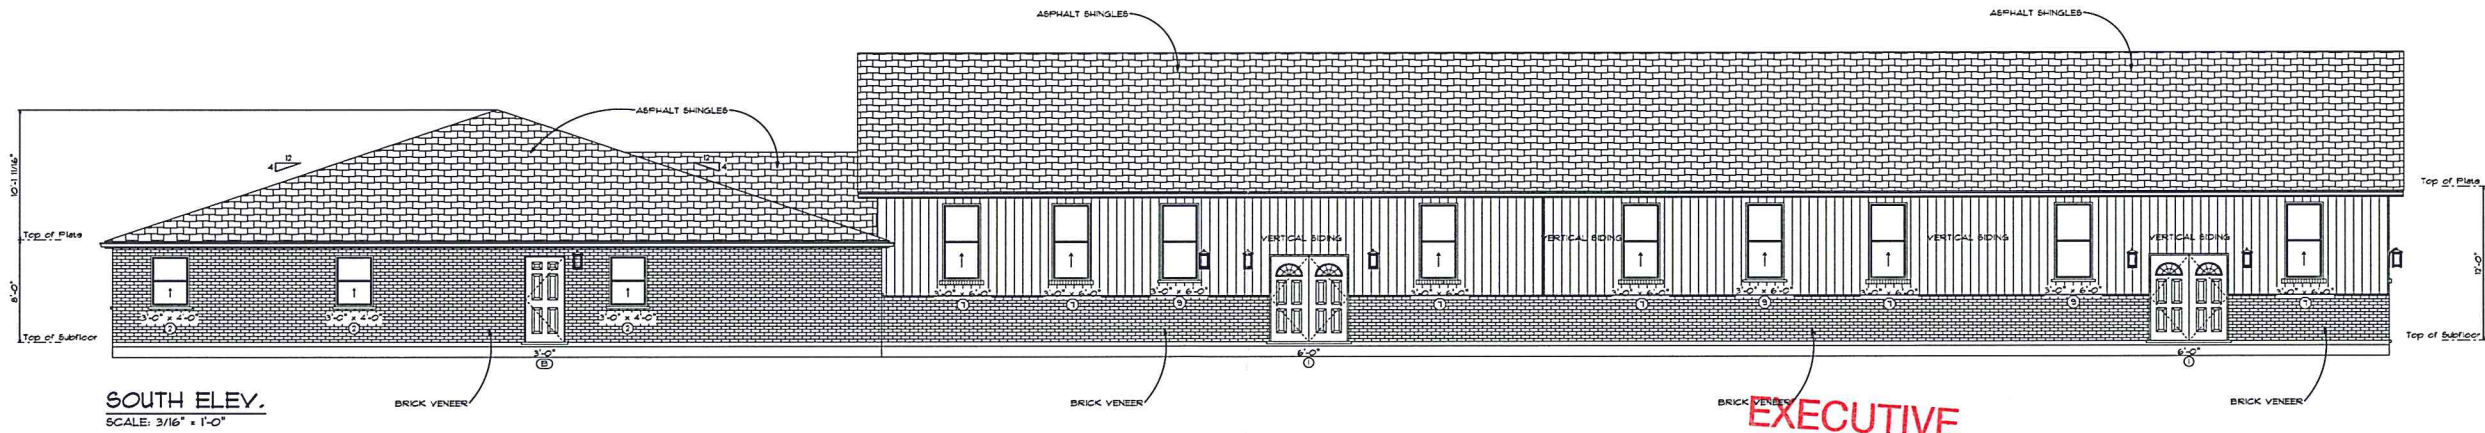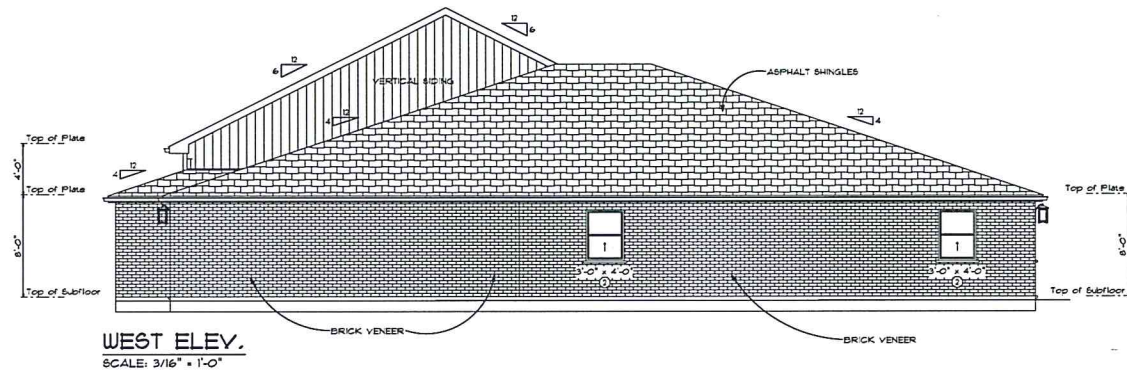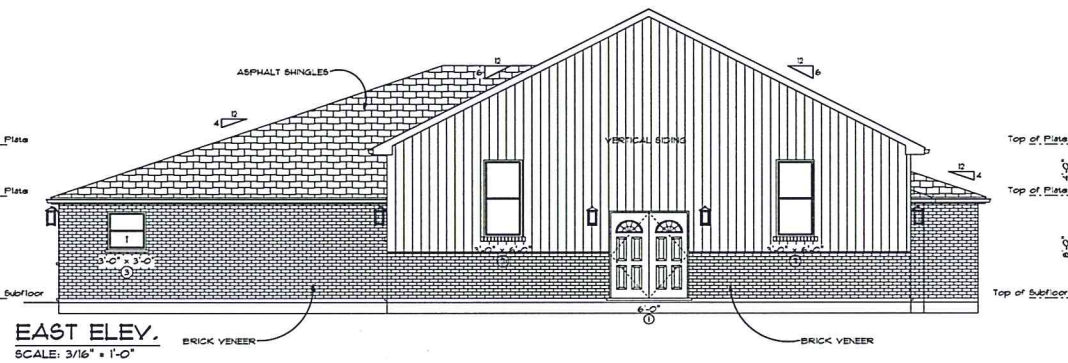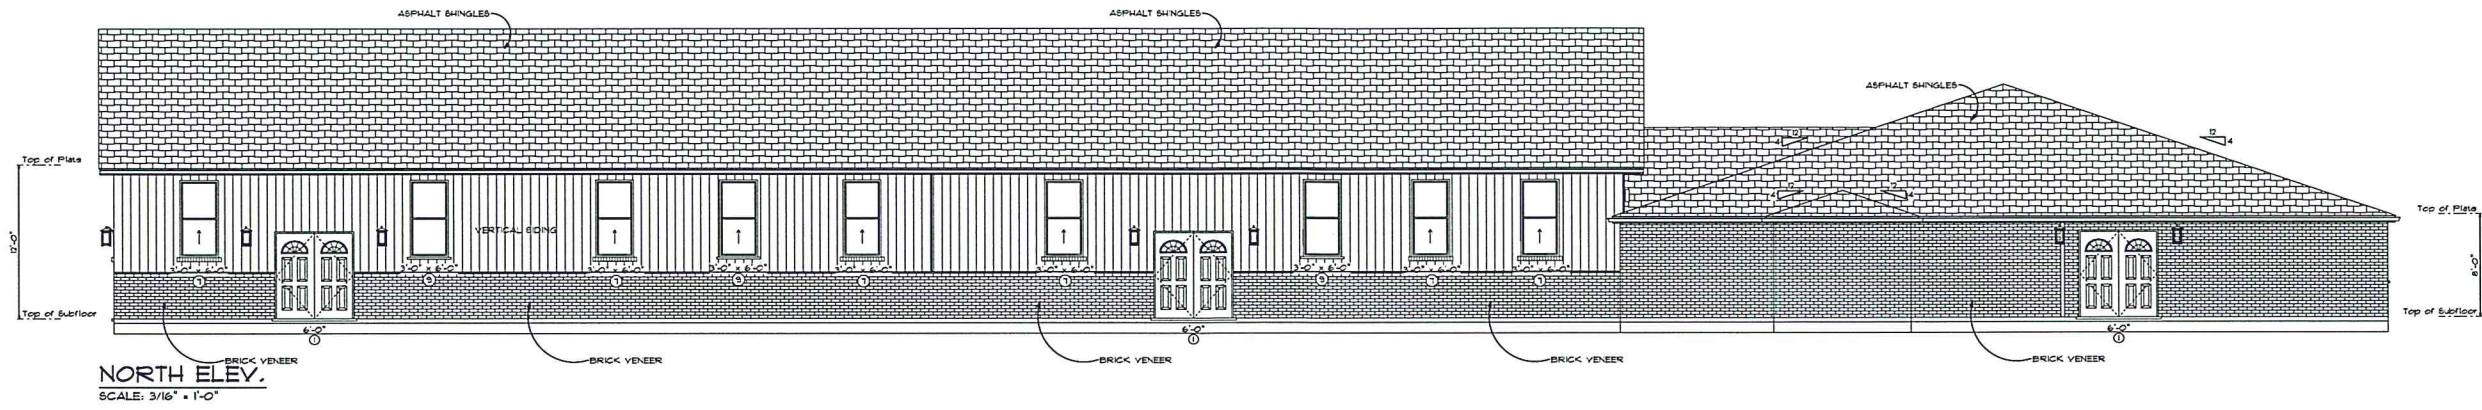

**EXECUTIVE
DIRECTOR
APPROVAL**

10-10-18
Date By *alp*




C-69-18

ST. DAVIS BAPTIST CHURCH
1543 NATALIE ST
SHREVEPORT, LA
71108

T&M DRAFTING & DESIGN
Drawing the World, One Line at A Time!
"Except the Lord build the house, they labor in vain who build it."
-Psalm 127:1

Commercial Plans — Church Plans — Site Layout — Kitchen Remodels
Bathroom Remodels — Room Additions — MPC Approval Drawings
State Fire, Marshall Approval Drawings

Donald Smith (318) 402-6550
2300 Youree Dr. Suite 465
Shreveport, LA 71104
tmdraftingdesign@gmail.com

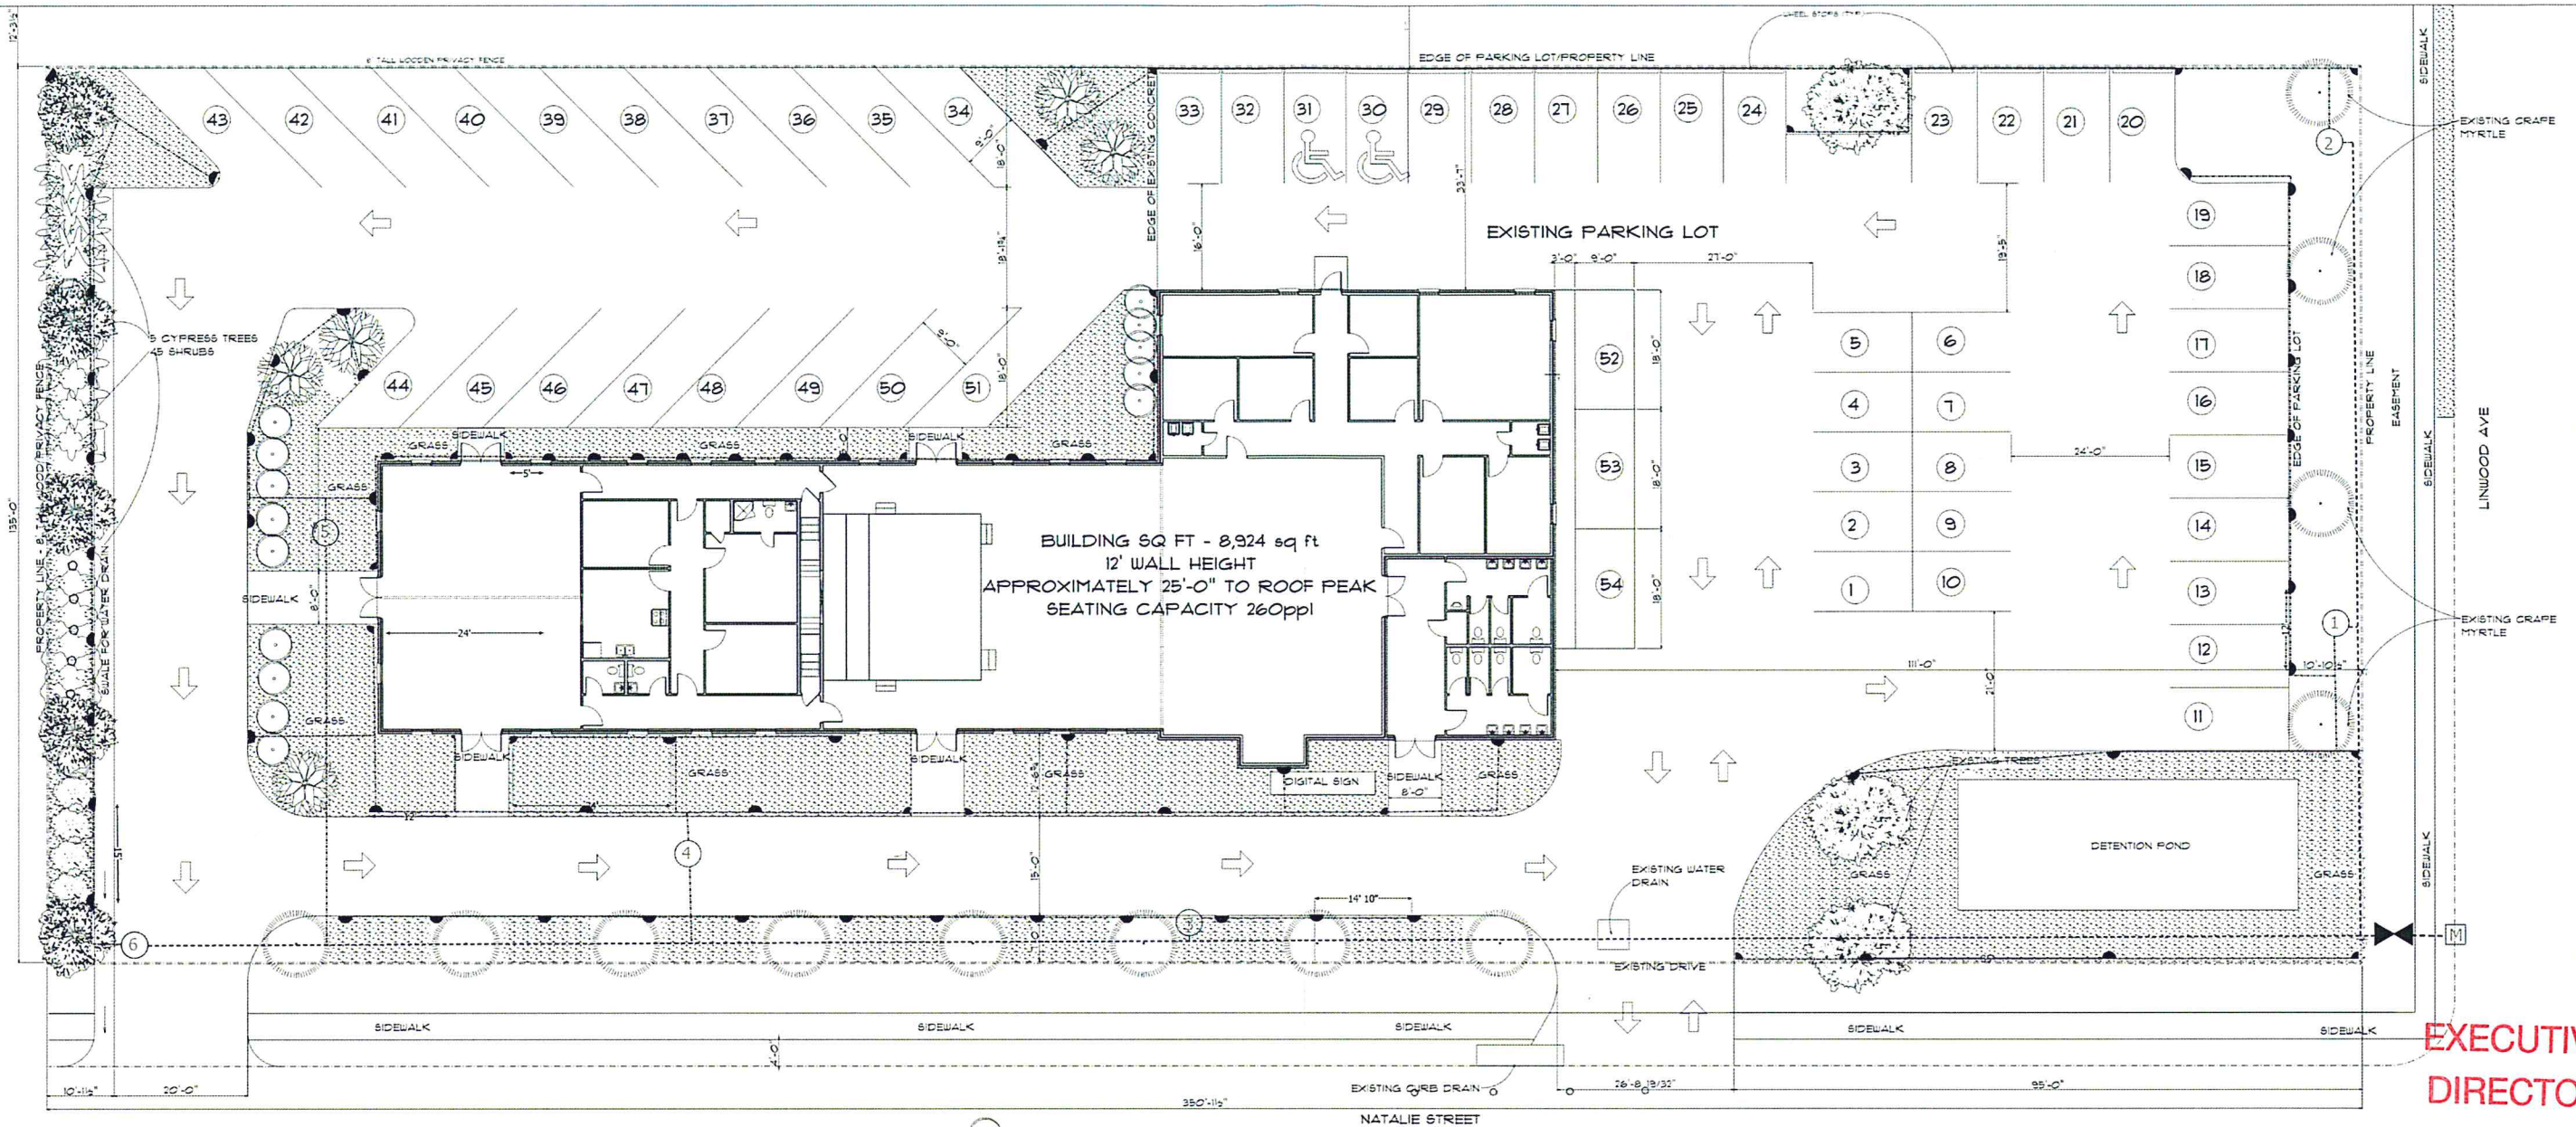

**EXECUTIVE
DIRECTOR
APPROVAL**

FOR IRRIGATION PLAN ONLY

10-10-18 OK
Date By

ST. DAVIS BAPTIST CHURCH SITE PLAN
SCALE: 1" = 10'-0"

- REDBUD TREE
- CYPRESS TREE
- CRAPE MYRTLE
- AZALEA SHRUBS
- GARDENIA SHRUBS
- WEIGELA SHRUBS
- ABELIA SHRUBS
- CAMELIA SHRUBS

Line Style	Category
--- (dashed)	Limit Line
--- (dash-dot)	Plan Line
M (in a square)	Manhole
X (in a square)	Water Valve
● (solid circle)	Spot
□ (open square)	Utility Box

MPC Signature _____



T&M DRAFTING & DESIGN
Drawing the World, One Line at A Time!
"Except the Lord build the house, they labor in vain who build it."
-Psalms 127:1

Commercial Plans • Church Plans • Site Layout • Kitchen Remodels
 Bathroom Remodels • Room Additions • MPC Approval Drawings
 State Fire Marshall Approval Drawings

Donald Smith (318) 402-6550
 2300 Youree Dr. Suite 465
 Shreveport, LA 71104
 tmdraftingdesign@gmail.com

ST. DAVIS BAPTIST CHURCH
 1543 NATALIE ST
 SHREVEPORT, LA
 71108
 CADDO HEIGHTS SUBDIVISION
 LOTS 241, 242, 243, 244, 245, 246
 247, 248 AND 249
 1.085 ACRES
 SHREVEPORT, LA
 CADDO PARISH
 TOPOGRAPHIC SURVEY - 05/05/20

C-69-18

