


D:\2018\180350 5800 Jefferson Paige Re-Zoning\Drawings\CAD\180350 - Site Plan.dwg, 9/24/2018 1:35:11 PM

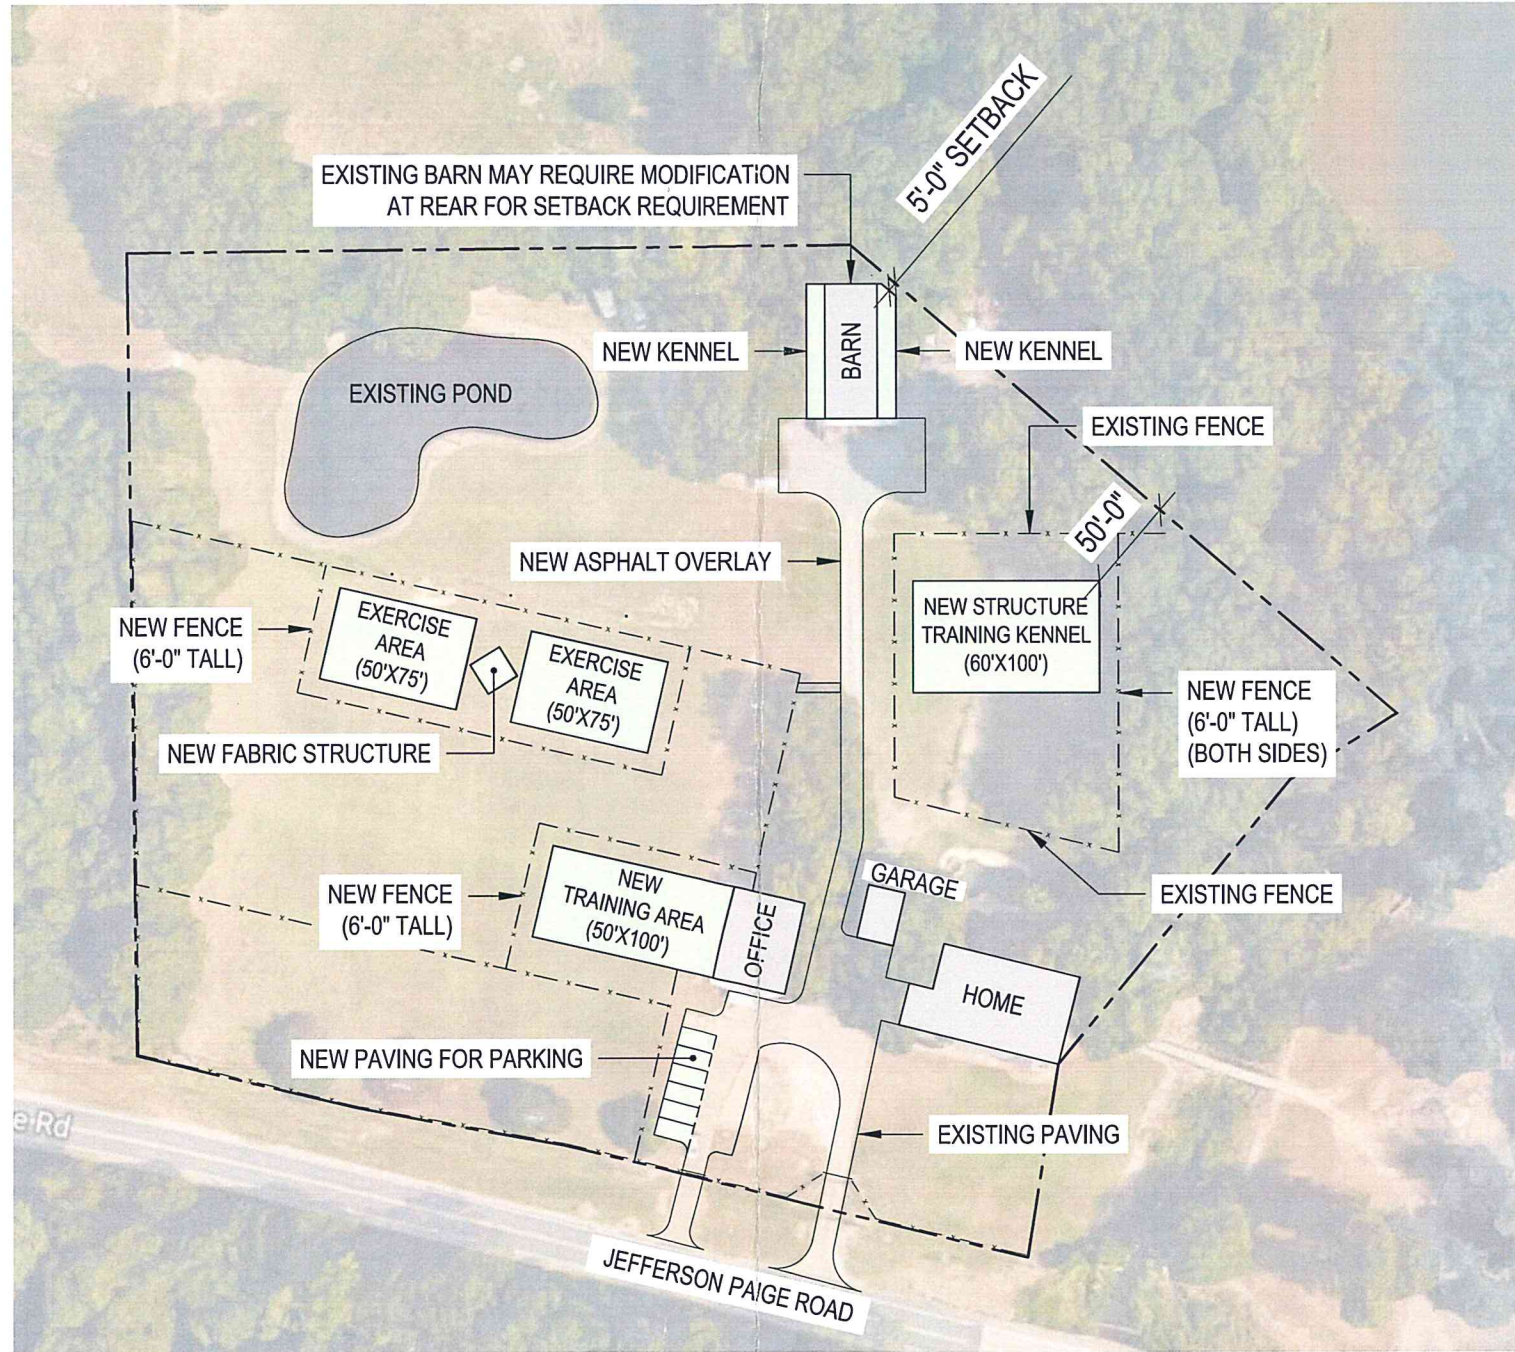

MPC APPROVED /w stip
 10/10/18
 Date By

DOG CREEK FARMS

CONCEPT SITE PLAN
 5800 JEFFERSON PAIGE ROAD
 SHREVEPORT, LOUISIANA



FORMAT: 11"X17"
 SCALE: 1" = 100'-0"
 DATE: 09/24/2018

NOTE: SITE PLAN INTENDED TO BE A VISUAL DISPLAY OF GENERAL INFORMATION FOR CONVENIENCE. SITE PLAN NOT INTENDED FOR ACCURACY.