


**SITE PLAN OVERALL**  
SCALE: 1"=80'

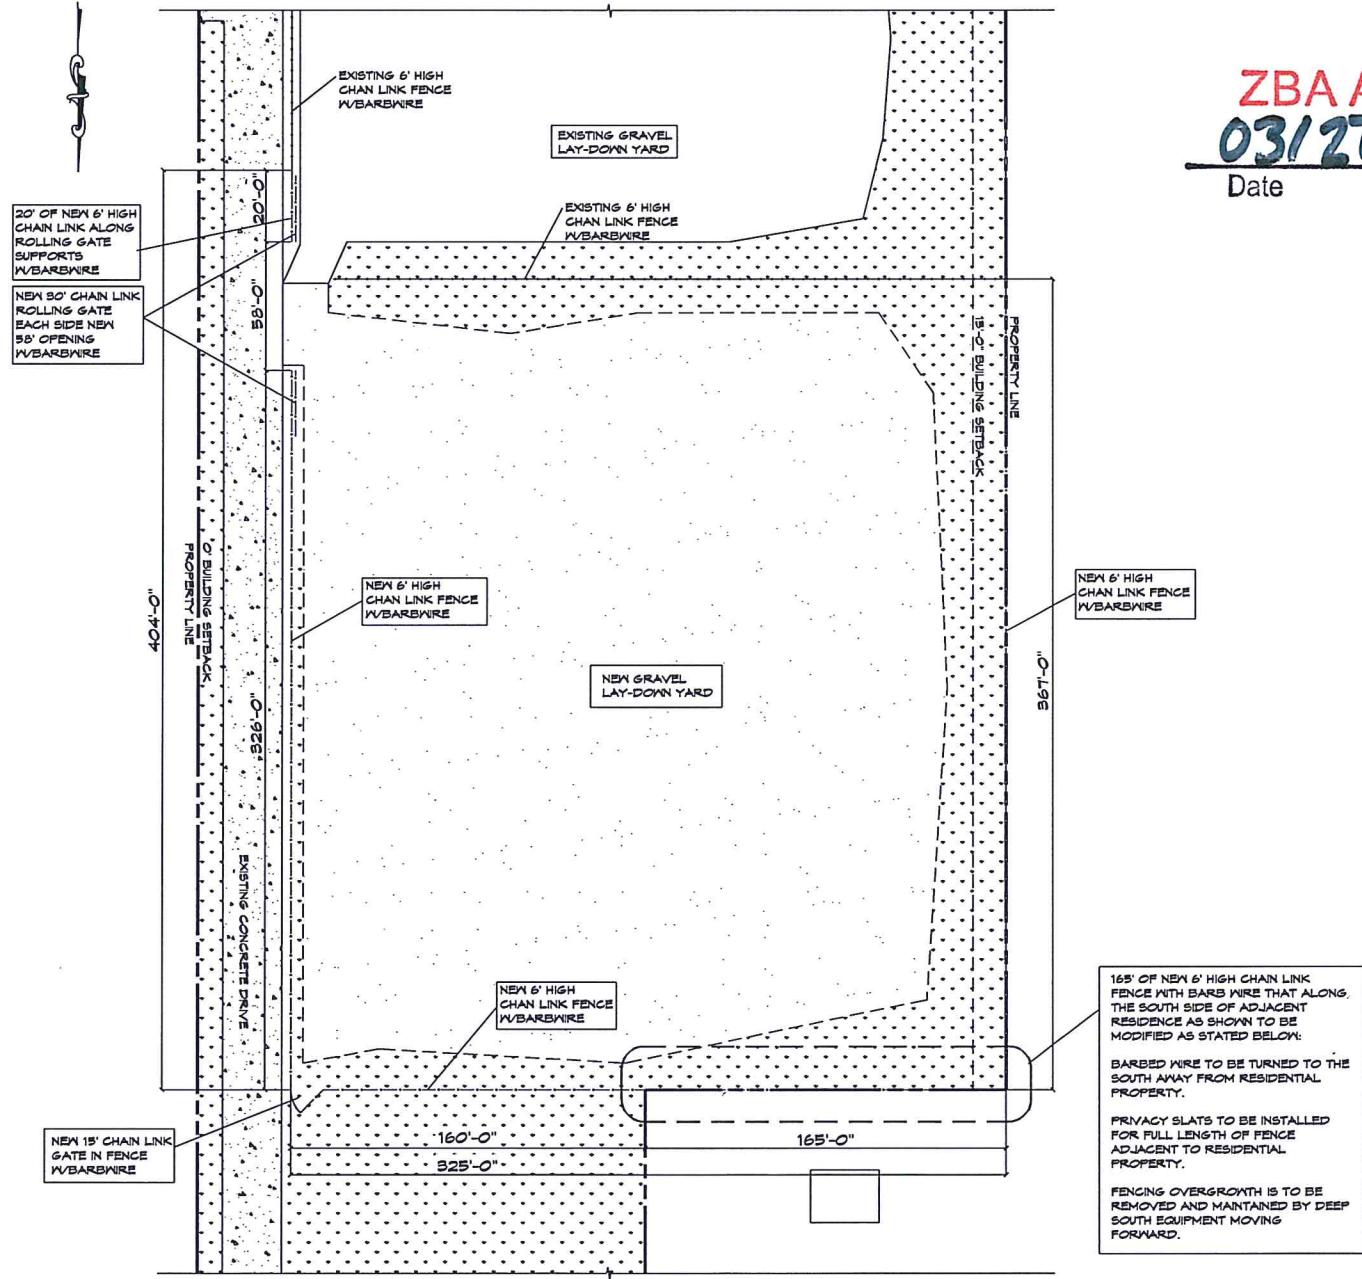

**SITE PLAN WORK AREA**  
SCALE: 1"=40'

**ZBA APPROVED**  
**03/27/24 JS**  
Date By

Makers Design LLC  
West Sims Bryant III  
ARCHITECT  
3088 Ochsner Drive  
Shreveport, Louisiana  
71106  
318-342-7886  
MAKERSDESIGNLLC.COM



**PROJECT**  
A FENCE IN LAY DOWN YARD FOR  
DEEP SOUTH EQUIPMENT  
LOCATED AT 6851 GREENWOOD RD.  
SHREVEPORT, LOUISIANA 71119

**DATE**

**AUTHORIZED USE:**

- DESIGN DEVELOPMENT
- BIDDING
- BUILDING PERMIT
- CONSTRUCTION

**SHEET DESCRIPTION:**

COPYRIGHT: THIS DRAWING IS THE PROPERTY OF MAKERS DESIGN LLC. IT IS NOT TO BE REPRODUCED OR TRANSMITTED IN ANY FORM OR BY ANY MEANS, ELECTRONIC OR MECHANICAL, WITHOUT THE WRITTEN PERMISSION OF MAKERS DESIGN LLC. ALL RIGHTS ARE RESERVED TO MAKERS DESIGN LLC.

**SHEET PLAN**

**PROJECT NO.**  
COM33-4.21

**DRAWN BY** WEBS     **CHECKED BY** BOP

**SHEET**  
**A-01**