


Plotted On: Monday, July 22, 2024 4:40:15 PM. Plotted By: BLAYNE SPRINGER
File Location:

A SITE PLAN
SCALE: 1/32" = 1'-0"

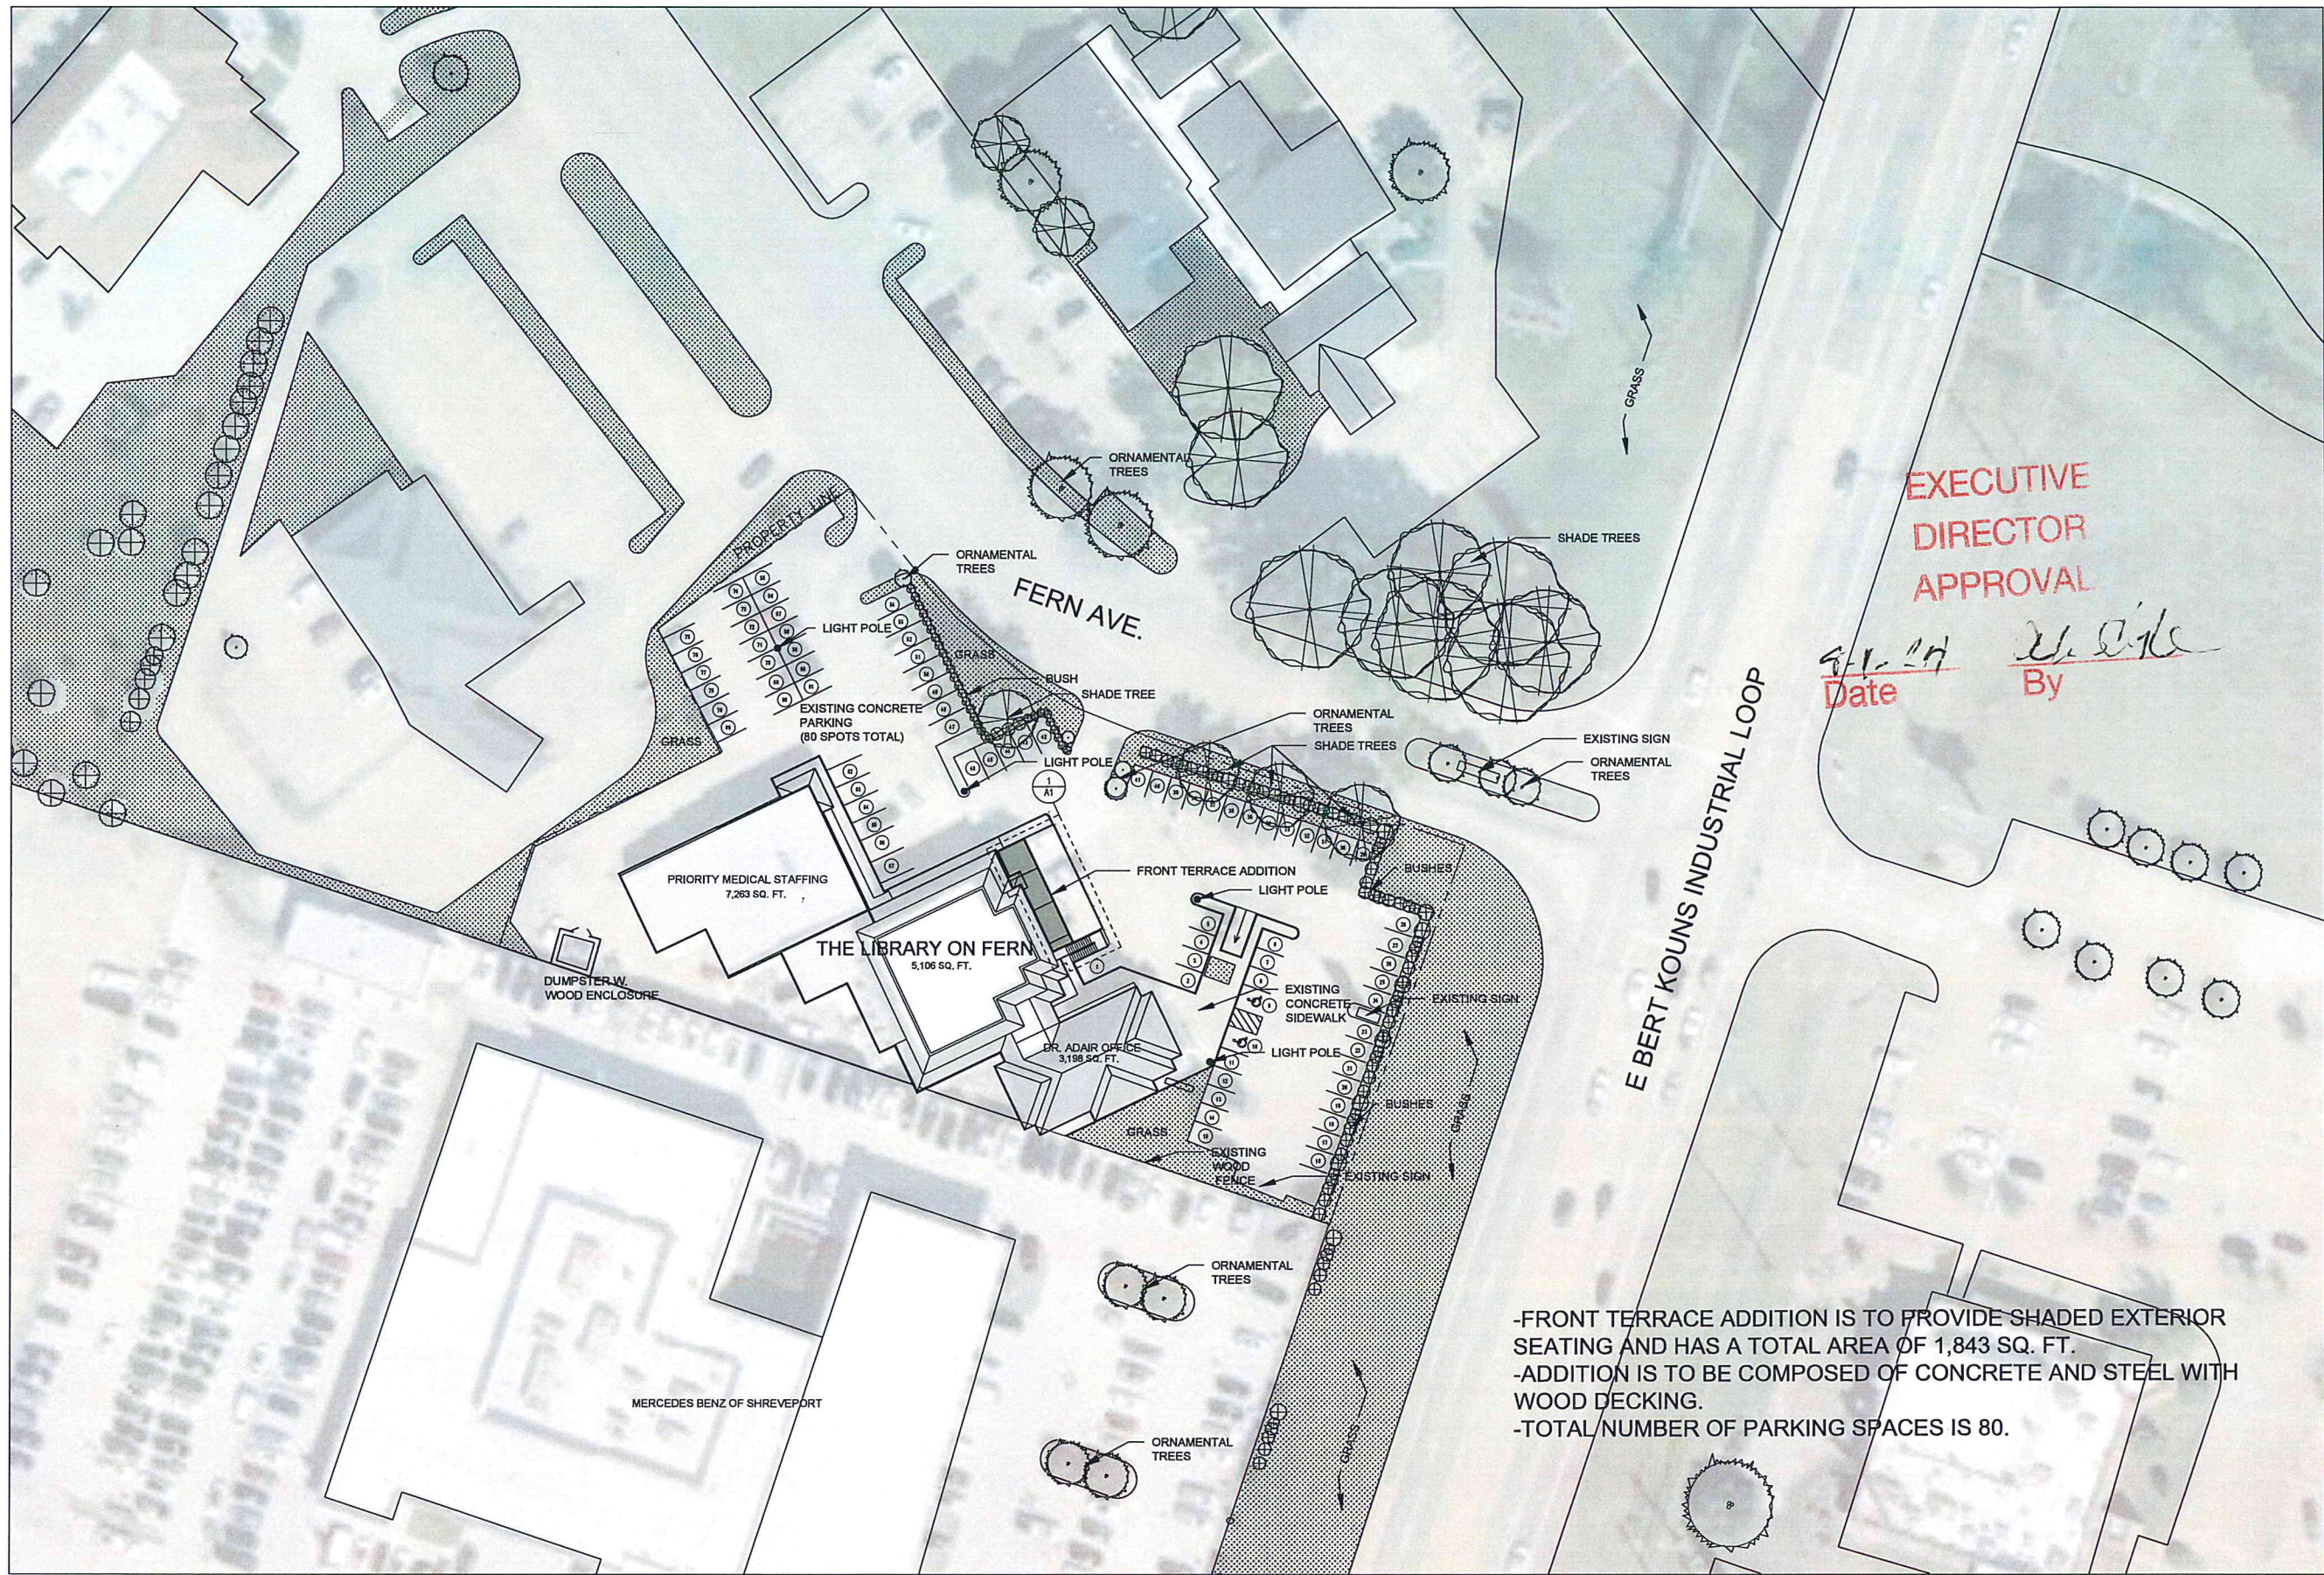

-FRONT TERRACE ADDITION IS TO PROVIDE SHADED EXTERIOR SEATING AND HAS A TOTAL AREA OF 1,843 SQ. FT.
-ADDITION IS TO BE COMPOSED OF CONCRETE AND STEEL WITH WOOD DECKING.
-TOTAL NUMBER OF PARKING SPACES IS 80.

**EXECUTIVE
DIRECTOR
APPROVAL**

8-1-24
Date By *[Signature]*



SOMDAL ASSOCIATES LLC
ARCHITECTURAL INTERIORS DESIGN

This drawing and design is the property of Somdal Associates, LLC. They are submitted on the condition that they are not to be used, reproduced, or copied, in whole or part, or used for furnishing information to others, without prior written consent of Somdal Associates, LLC. All common law rights of copyright & otherwise are hereby specifically reserved.




THE LIBRARY ON FERN
The Library On Fern, 8660 Fern Ave, Shreveport, LA 71105

Date: June 25, 2024
REVISIONS:


Drawn: SRM
Job: 2420
Sheet:

AS1


01 of 02 Sheets

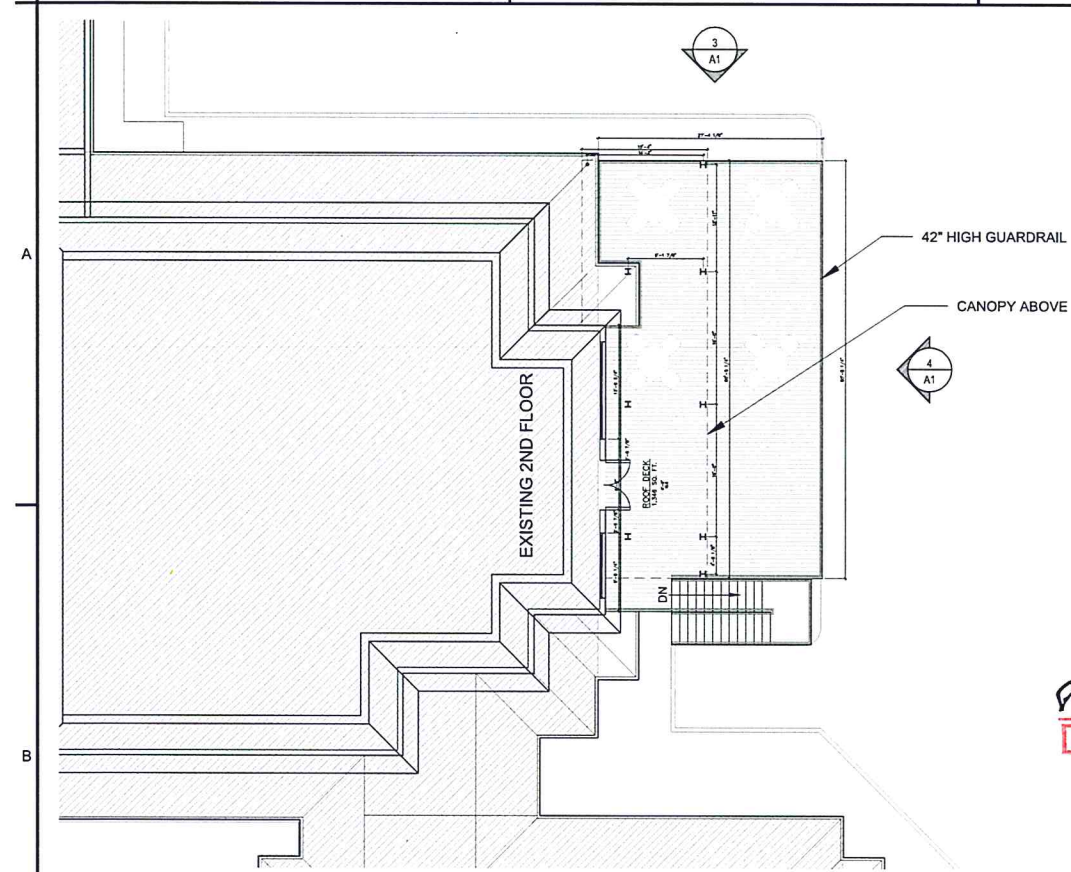

1 2ND FLOOR PLAN SCALE: 3/32" = 1'-0"

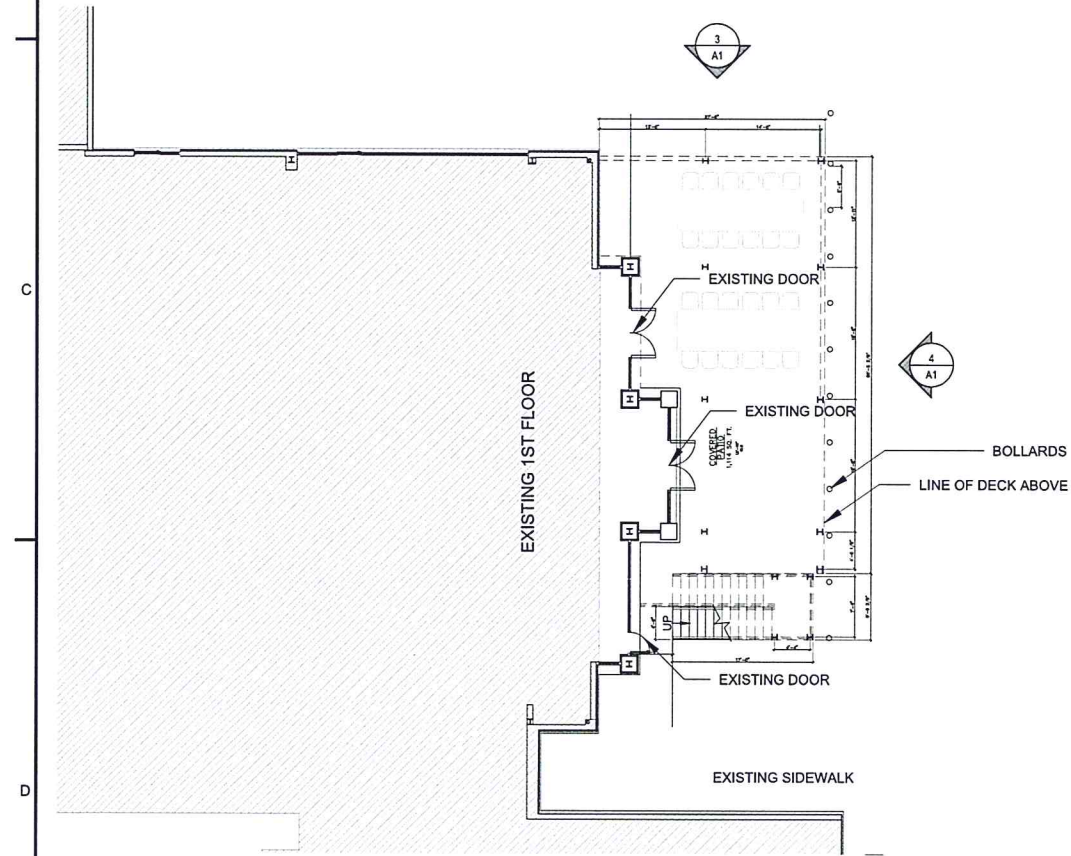

2 1ST FLOOR PLAN SCALE: 3/32" = 1'-0"

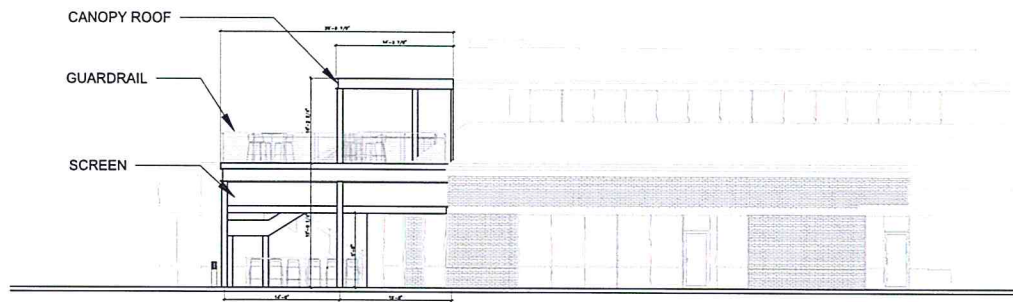

3 SIDE ELEVATION SCALE: 3/32" = 1'-0"

EXECUTIVE
DIRECTOR
APPROVAL

8-1-24
Date

Christian R. Eberhart
By



4 FRONT ELEVATION SCALE: 3/32" = 1'-0"



5 RENDERING SCALE: NOT TO SCALE