


MIDVALE ST
SITE PLAN
SCALE: 1" = 10'-0"

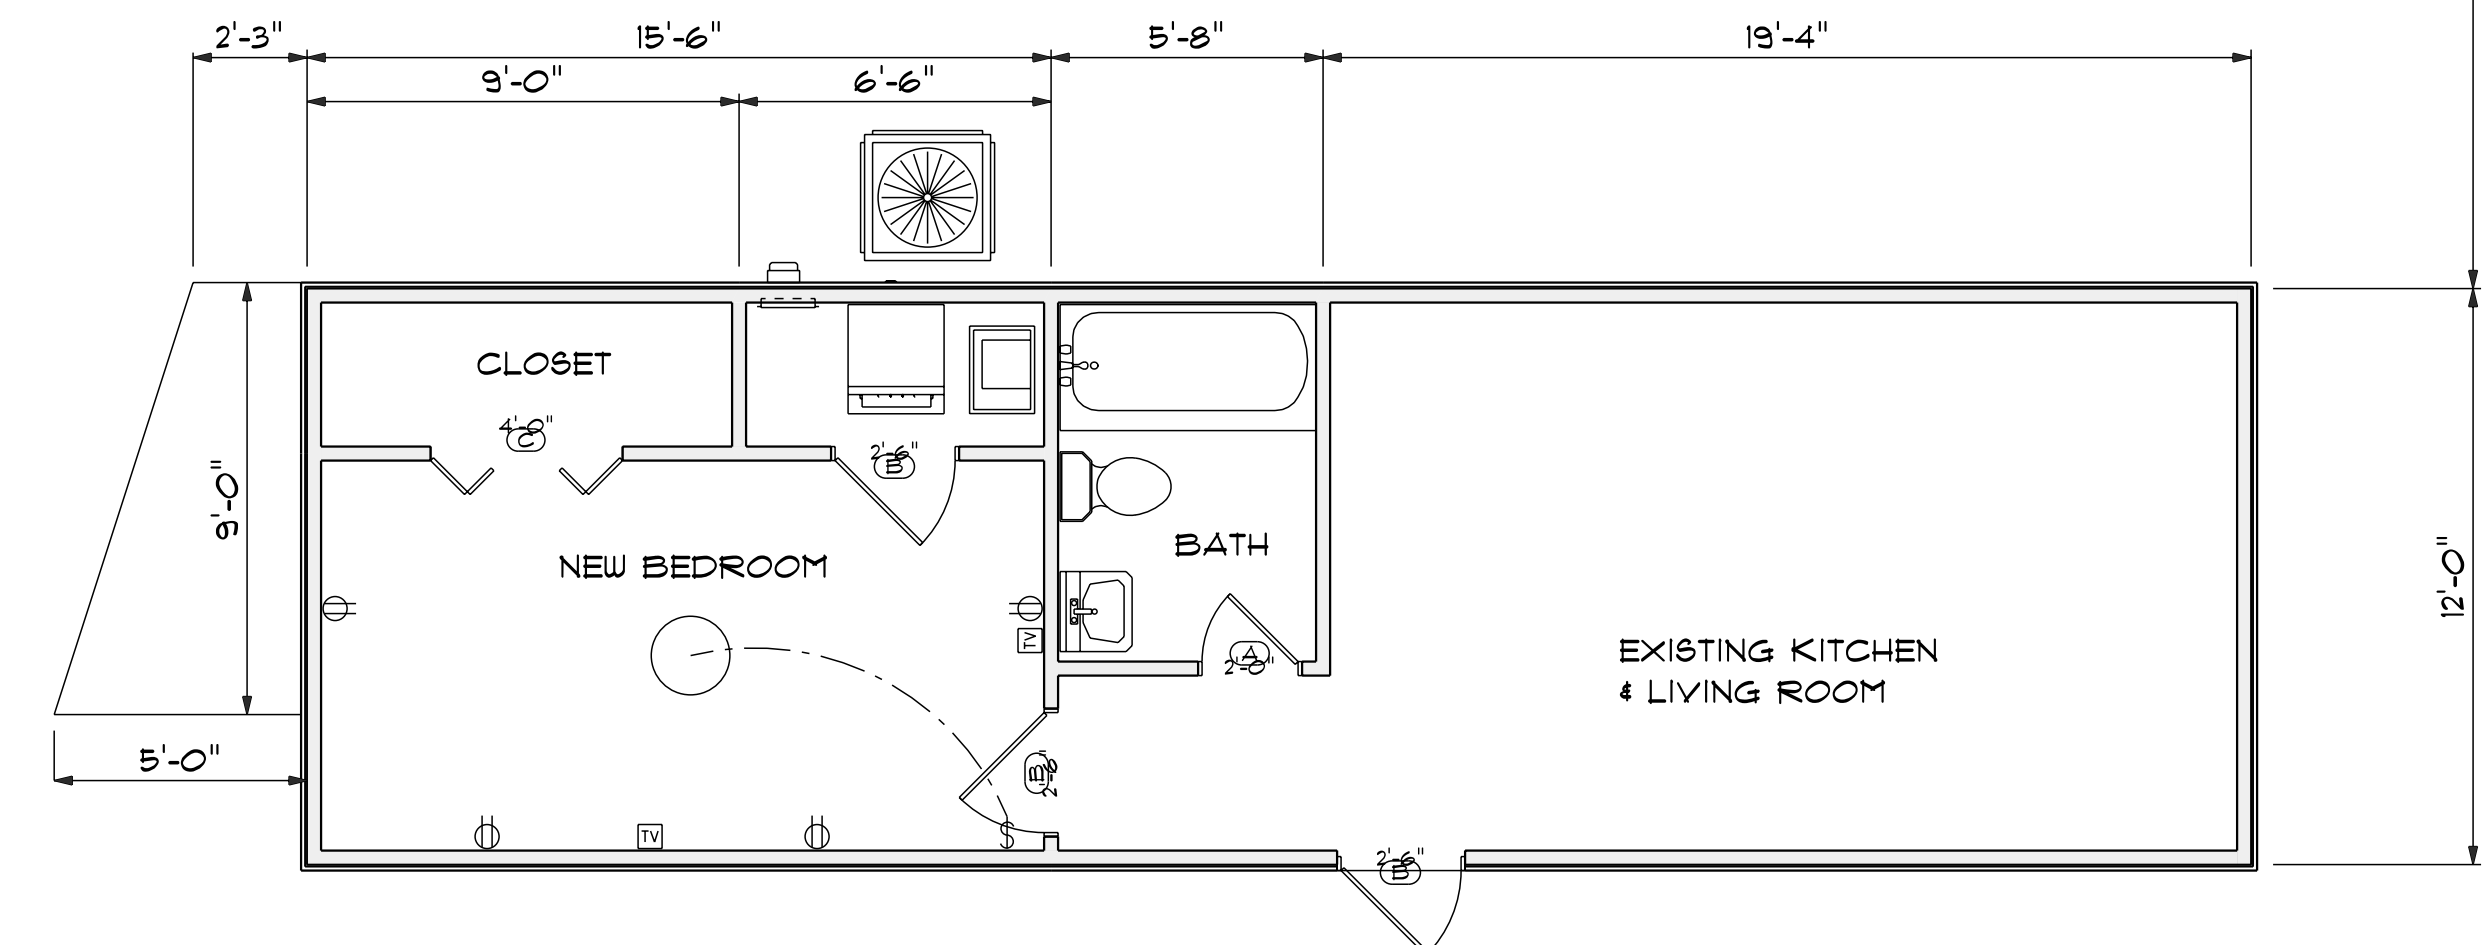

FLOOR PLAN
SCALE: 1/4" = 1'-0"

HABAKKUK 2:2

2 Then the Lord answered me: Write the vision; make it plain upon tablets so that he that reads it may run with it.

PAGE: 1/1	
APPROVED:	CHECKED BY:
SECTION LETTER: A	PAGE NUMBERS: 1/1
SCALE: As Noted	
DRAWN BY: DONALD SMITH	
DATE: Wednesday, August 28, 2024	
T&M Drafting & Design 8800 Youree Dr - 465 Shreveport, La 71104 PHONE: 318-402-6550 FAX: 318-402-6550 MOBILE: 318-402-6550 tmdraftingdesign@gmail.com	
Lawanda Teh-Teh - Guest House Reno 1102 Japonica Lane Shreveport, Louisiana 71118 PHONE: 318-402-6550 FAX: 318-402-6550 OWNER:	