


**EXECUTIVE
DIRECTOR
APPROVAL**

Date 9/27/24
By [Signature]

SITEPLAN
SCALE: 1" = 40'-0"

NOTES:
SLOPE FROM HOUSE - MIN. 6" IN 10'

 


Walker Home Designs LLC
9300 Mansfield Road, Suite 880NEB18-681-5566
Shreveport, Louisiana
FAX:


SHREVEPORT BAPTIST TEMPLE
Shreveport
Louisiana

T11B


REVIEWED FOR
STATE FIRE MARSHAL
AS PER REVIEW LETTER
BY RON C. MATHIS
Ron C. Mathis

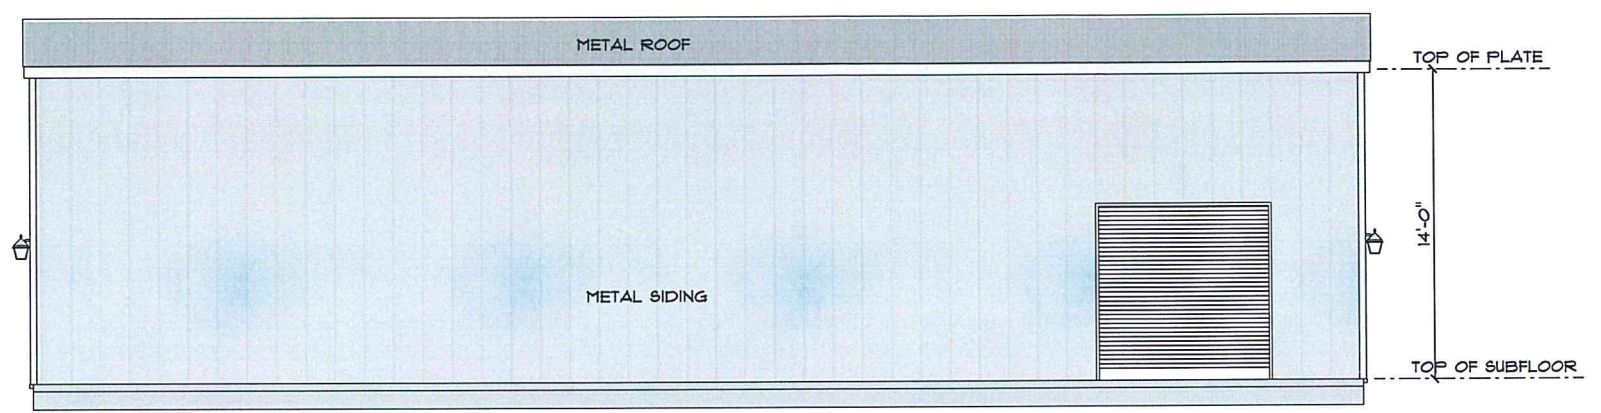


LEFT ELEVATION
SCALE: 1/4" = 1'-0"

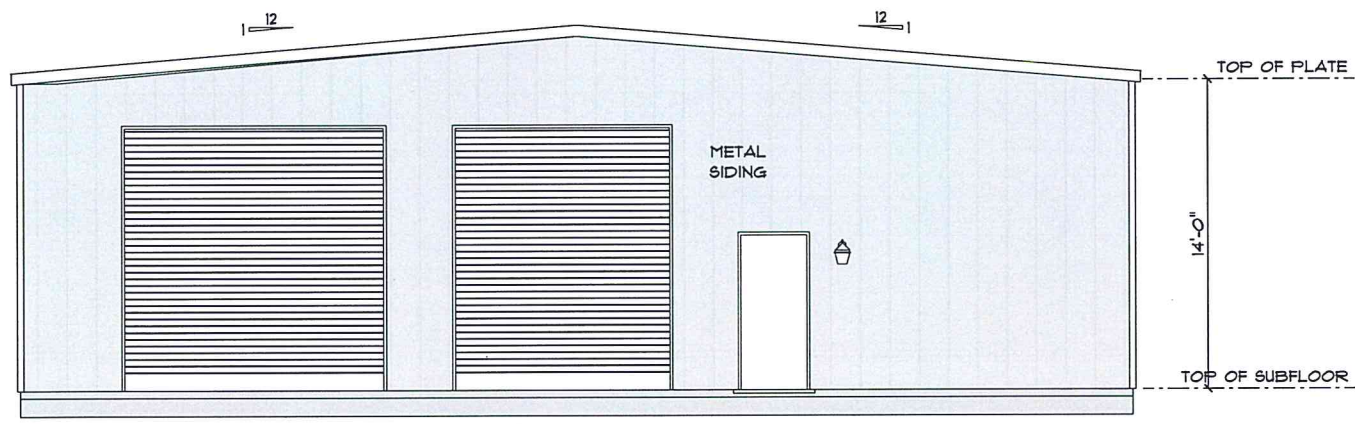

REAR ELEVATION
SCALE: 1/4" = 1'-0"

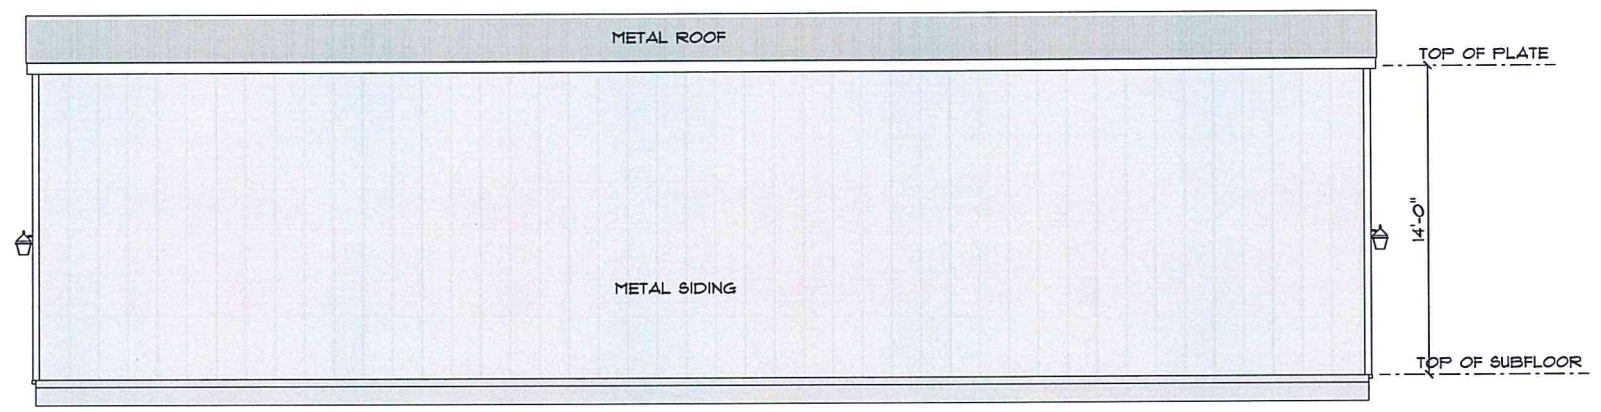

RIGHT ELEVATION
SCALE: 1/4" = 1'-0"

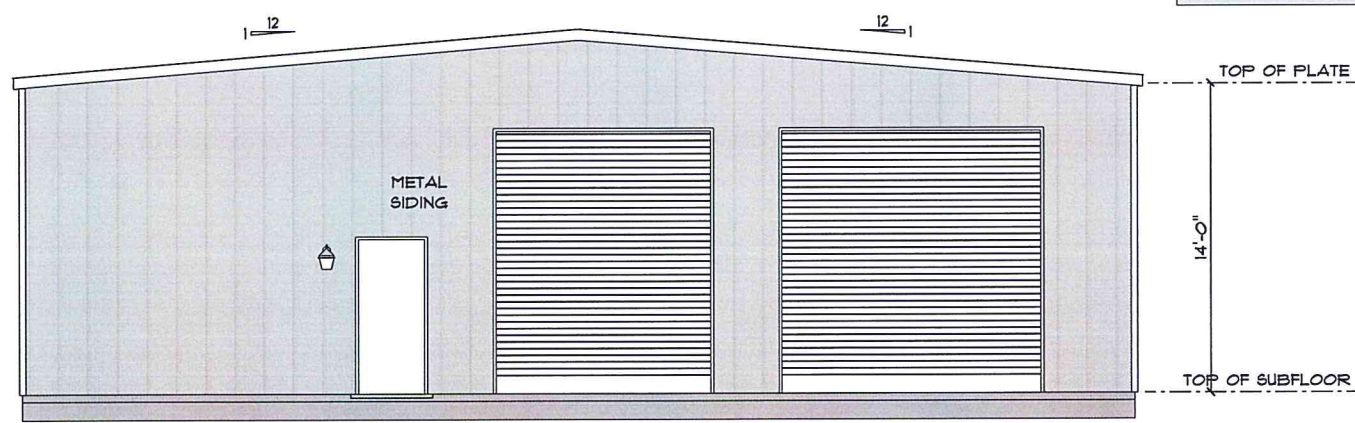

FRONT ELEVATION
SCALE: 1/4" = 1'-0"

EXECUTIVE
DIRECTOR
APPROVAL

9/27/24 *[Signature]*
Date By

Bayou Builders
Keithville, La

SHREVEPORT BAPTIST TEMPLE
Shreveport
Louisiana

Walker Home Designs LLC
3300 Hinesfield Road, Suite 202 PHONE: 937-5566
Shreveport, Louisiana FAX: Barry@walkerhomedesigns.com
11118

