


MIDVALE ST
SITE PLAN
 SCALE: 1" = 10'-0"

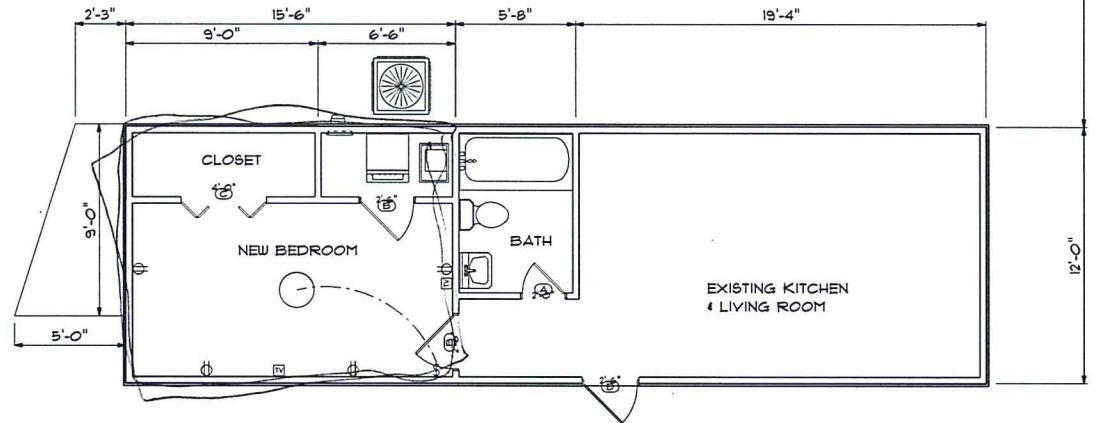


FLOOR PLAN
 SCALE: 1/4" = 1'-0"

**EXECUTIVE
 DIRECTOR
 APPROVAL**


7/26/24
 Date By *[Signature]*

HABAKKUK 2:2
 2 Then the Lord answered me: Write the vision; make it plain upon tablets so that he that reads it may run with it.

<p>Lawanda Teh-Teh - Guest House Reno 1102 Japonica Lane Shreveport Louisiana 71118</p>	<p>PHONE: FAX: OWNER:</p>
<p>T&M Drafting & Design 800 Youree Dr - 465 Shreveport La 71104</p>	<p>PHONE: 318-402-6550 FAX: MOBILE: 318-402-6550 tmraftingdesign@gmail.com</p>
<p>SCALE: As Noted DRAWN BY: DONALD SMITH DATE: Wednesday, August 28, 2024</p>	<p>APPROVED: CHECKED BY: SECTION LETTER: A PAGE NUMBERS: 1/1</p>

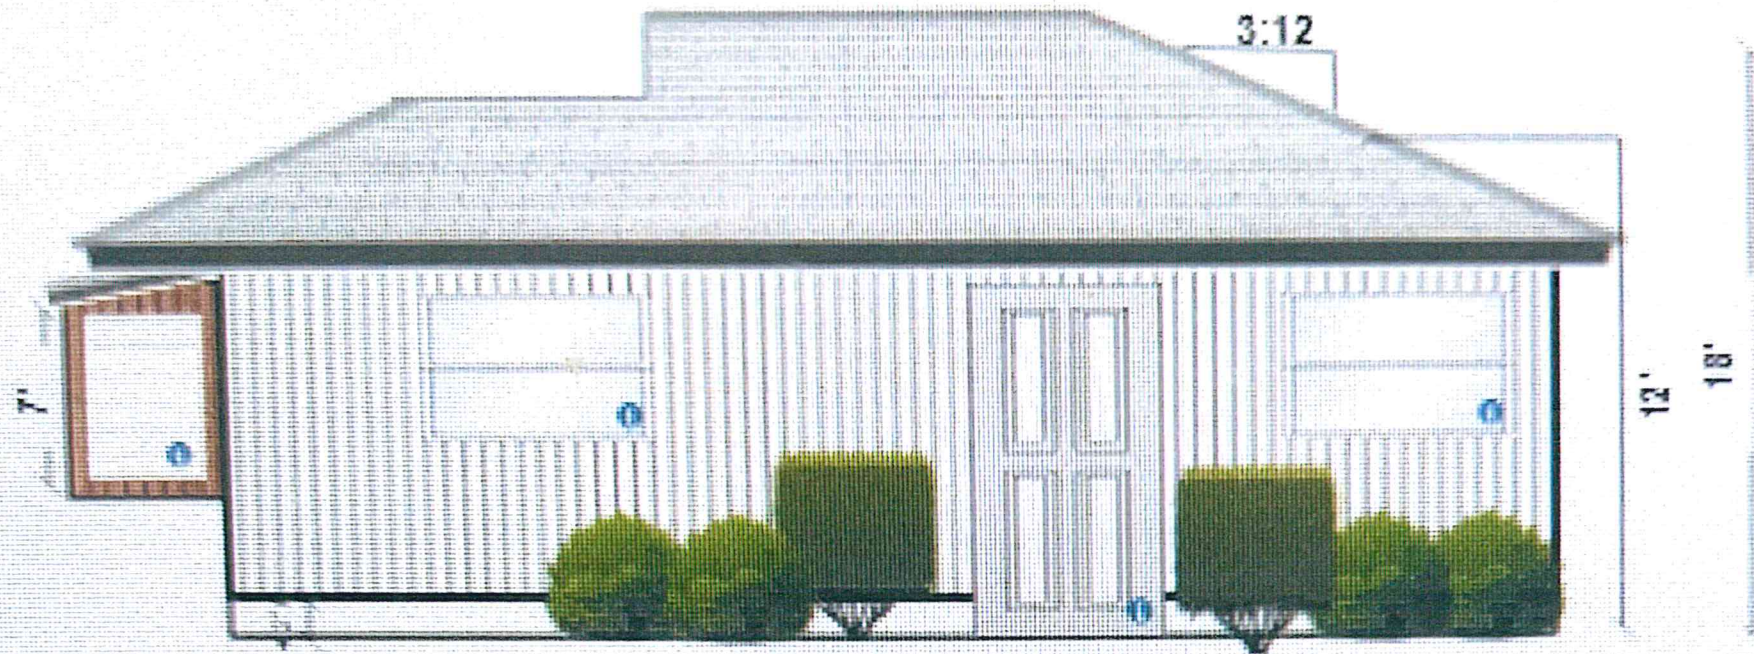


Front Exterior

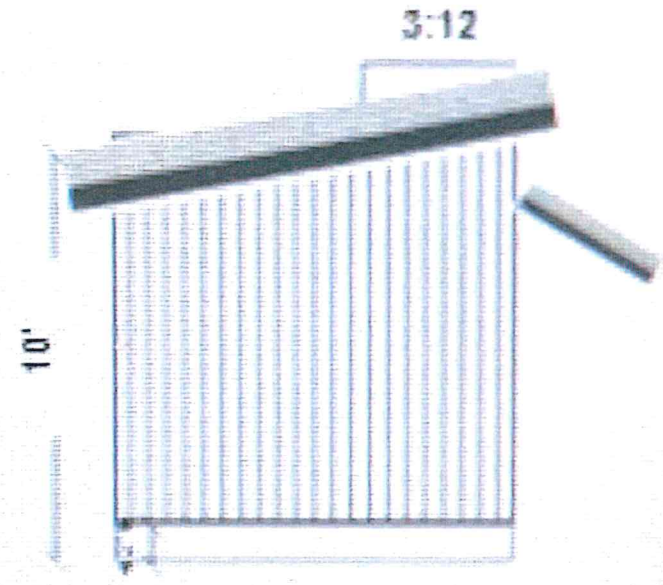

Right Side Exterior



Left Side Exterior

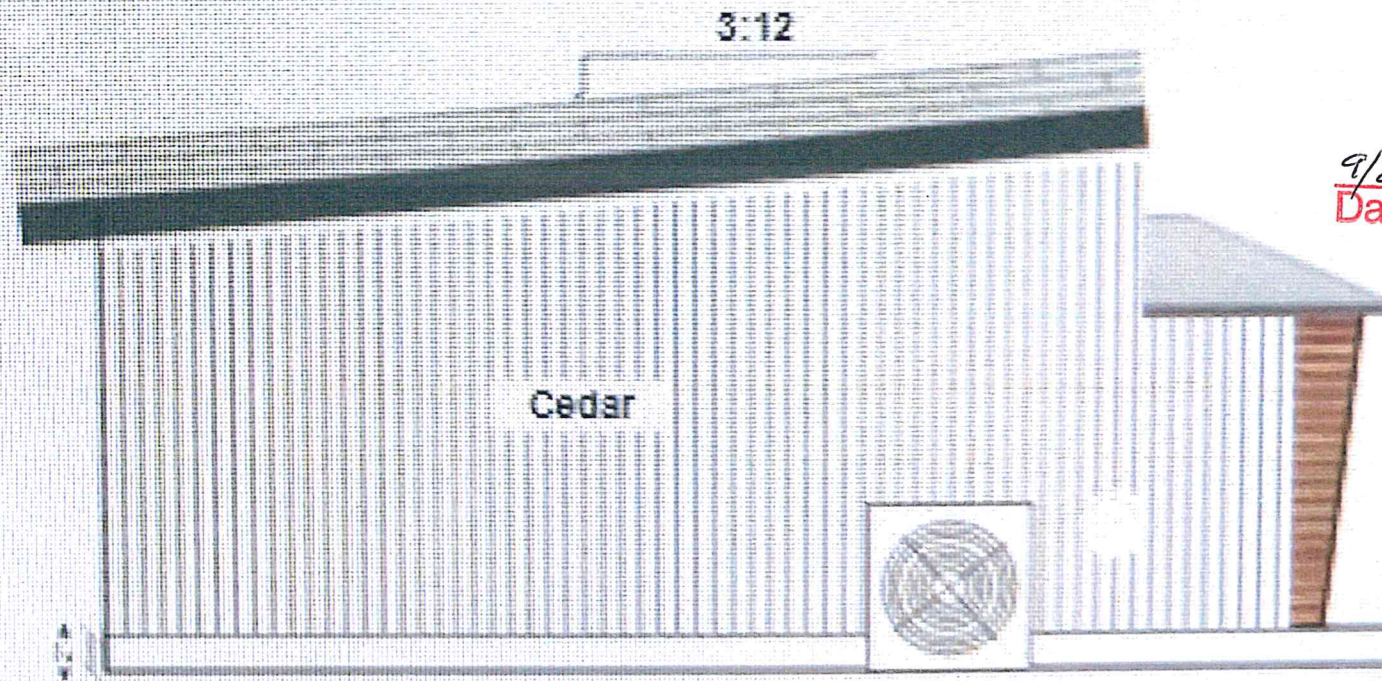

Rear Exterior

EXECUTIVE
DIRECTOR
APPROVAL

9/26/24
Date

[Signature]
By