


 


-  - (1) HONEY LOCUST
-  - (8) CRAPE MYRTLE

EXECUTIVE  
DIRECTOR  
APPROVAL


9.2.2021 *ae Chk*  
Date By

**SITE/LANDSCAPING PLAN**  
SCALE: 1" = 10'-0"

HABAKKUK 2:2  
2 Then the Lord answered me: Write the vision;  
make it plain upon tablets so that he that reads  
it may run with it.

	SECTION LETTER <b>A</b>	PAGE NUMBERS <b>1/3</b>	APPROVED: _____ CHECKED BY: _____
SCALE: 1" = 10'-0" DRAWN BY: DONALD SMITH DATE: Tuesday, August 31, 2021			
<b>T&amp;M Drafting &amp; Design</b> 8800 Youree Dr - 465 Shreveport, La 71104 PHONE: 318-286-0754 FAX: _____ MOBILE: 418-402-6550 tmdraftingdesign@gmail.com			
			
<b>TRIPLE JJJ STORE</b> 554 STONER AVE Shreveport Louisiana			

21-132-C

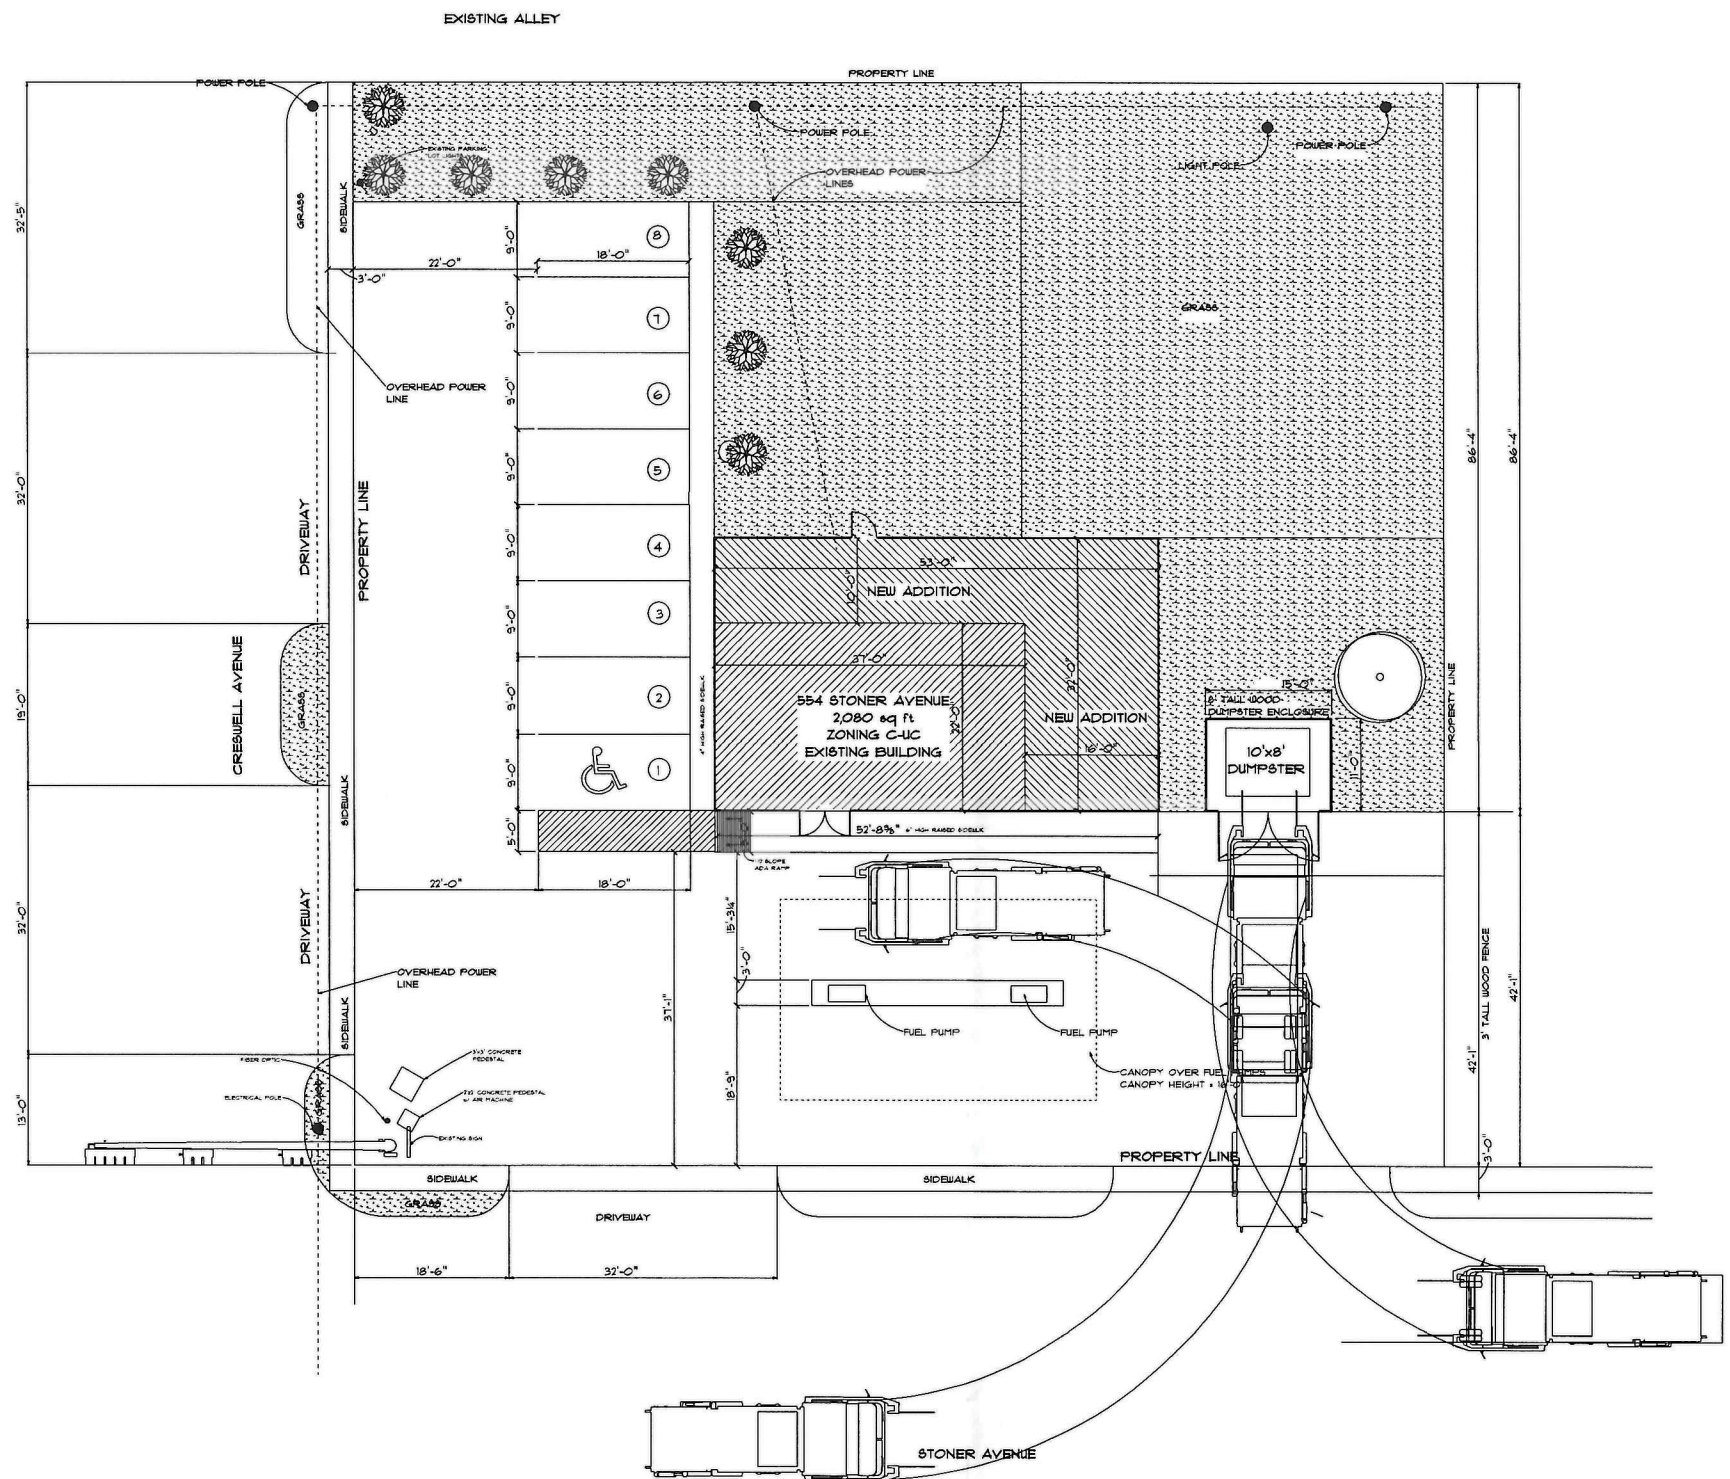

**SWEEP PATH LAYOUT**  
SCALE: 1" = 10'-0"


**EXECUTIVE  
DIRECTOR  
APPROVAL**

Date 9-1-2021 By AC

**HABAKKUK 2:2**  
2 Then the Lord answered me: Write the vision; make it plain upon tablets so that he that reads it may run with it.


<b>T&amp;M Drafting &amp; Design</b> 3800 Youree Dr - 465 Shreveport La 71104 PHONE: 318-286-0754 FAX: MOBILE: 418-402-6550 tmtradingdesign@gmail.com		SCALE: 1" = 10'-0" DRAWN BY: DONALD SMITH DATE: Tuesday, August 31, 2021	SECTION LETTER <b>A</b> PAGE NUMBERS <b>11</b>	APPROVED:  CHECKED BY:	PAGE: <b>3 / 3</b>
<b>TRIPLE JJ STORE</b> 554 STONER AVE Shreveport Louisiana		PHONE: FAX: OWNER:			

21-132-C

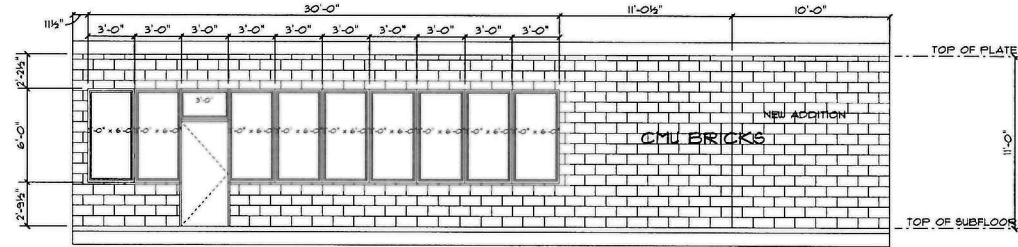


**SOUTH ELEVATION**  
SCALE: 3/16" = 1'-0"


NEW DESIGN DOES NOT HAVE OVERHANGS

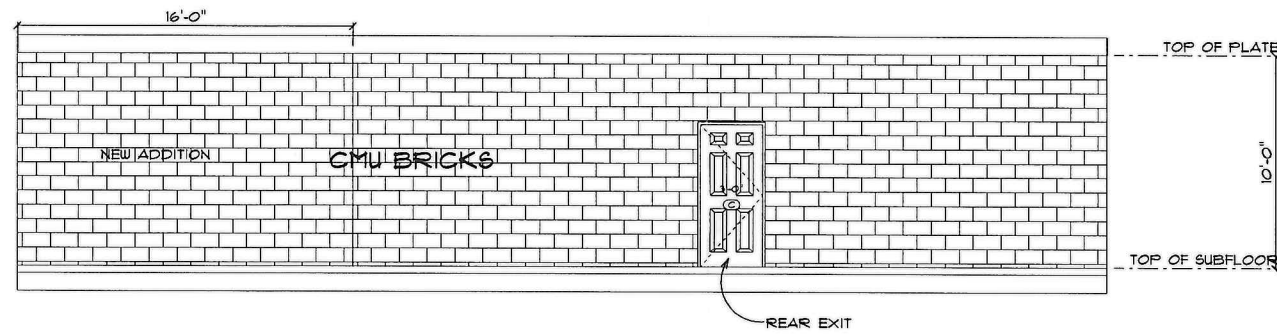

**NORTH ELEVATION**  
SCALE: 1/4" = 1'-0"

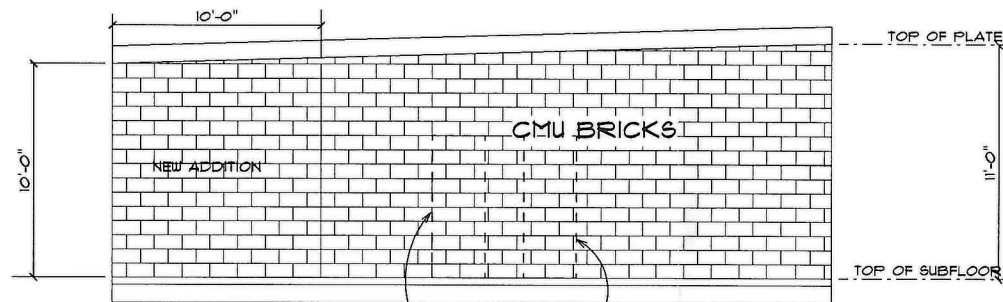

**WEST ELEVATION**  
SCALE: 1/4" = 1'-0"

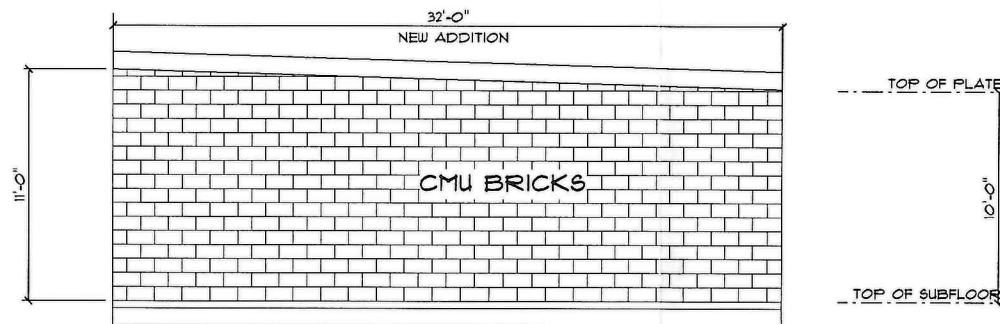

**EAST ELEVATION**  
SCALE: 1/4" = 1'-0"

EXECUTIVE  
DIRECTOR  
APPROVAL

9.2.2021 Date By *A. Cho*



HABAKKUK 2:2  
2 Then the Lord answered me: Write the vision; make it plain upon tablets so that he that reads it may run with it.

21-132-C