
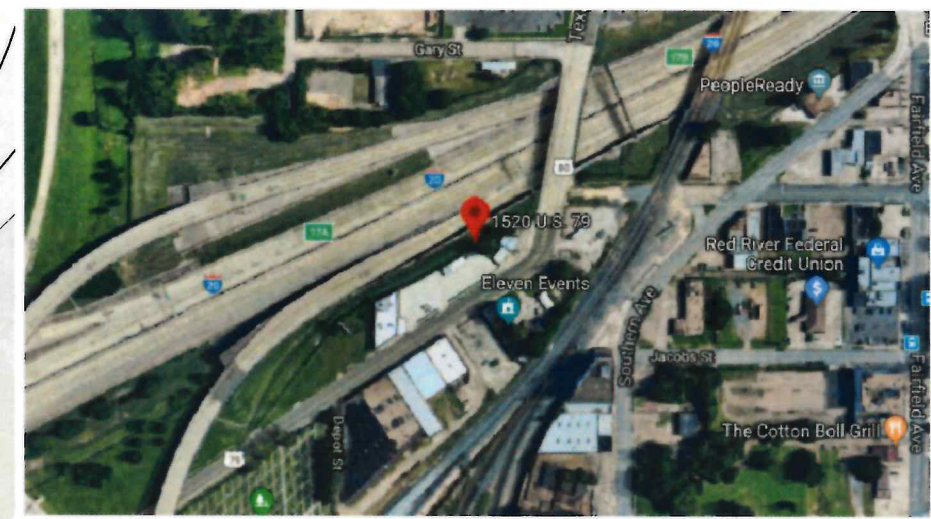


1 SITE PLAN  
Scale: 1"=20'-0"

 


3 VICINITY MAP  
NOT TO SCALE

LANDSCAPING LEGEND:

SYMBOL:	SPECIES:	QTY:
	NATCHEZ CREPE MYRTLE (30 GAL)	10
	EAGLESTON HOLLY (15 GAL)	9
	CARISSA HOLLY (3 GAL)	48
	WINTERGREEN BOXWOOD (3 GAL)	18

EXECUTIVE  
DIRECTOR  
APPROVAL

9.23.2021 *AC*  
Date By

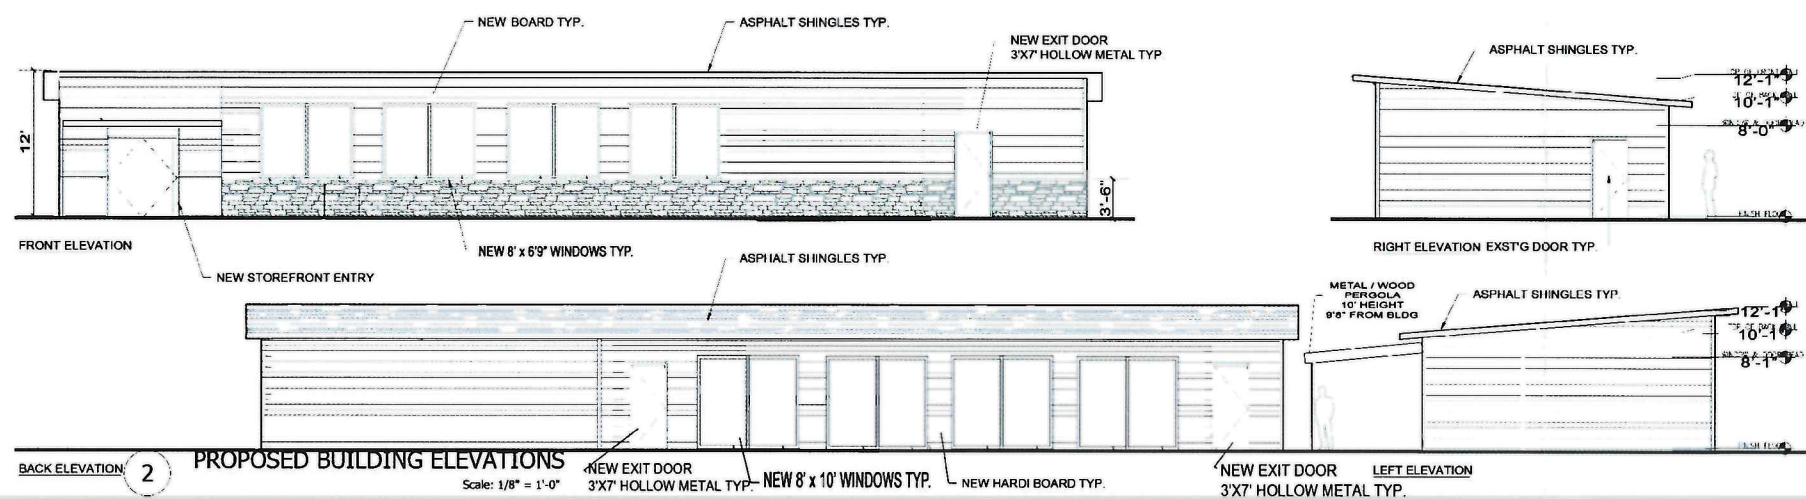

2 PROPOSED BUILDING ELEVATIONS  
Scale: 1/8" = 1'-0"

**URBAN BRUNCH EATERY  
DINING ROOM ADDITION**

1520 TEXAS AVENUE  
SHREVEPORT, LA 71103

OWNER: LEMAR FLUKERS  
GIANT CONSTRUCTION, LLC  
1544 TEXAS AVE, SHREVEPORT, LA 71103  
318.458.8690

WHELESS SUBDIVISION  
PARCEL #171401-046-0017-00  
.470 ACRES  
20,510 SQ. FT.

8 PARKING SPACES REQ'D  
17 PARKING SPACES PROVIDED

PREPARED: 05.19.19



DATE	BY
05.19.19	MB

NOTES:  
1. ALL DIMENSIONS SHOWN ARE TO F.O.  
STUD UNLESS OTHERWISE NOTED.  
2. BATHING 22" x 6" 4"

FOR REVIEW - NOT FOR CONSTRUCTION

SITE  
PLAN

S1.0

21-163-C