

EXECUTIVE
DIRECTOR
APPROVAL

1-9-24
Date

Barry Walker
By

DATE: Thursday, January 4, 2024
DRAWN BY: BARRY WALKER
PLAN NO. 45-2659
PAGE NO. 1


DUGGAN CONTRACTORS INC.
SHREVEPORT, LA

OILFIELD INDUSTRIAL SUPPLY
1248 N. MARKET ST
SHREVEPORT
LOUISIANA


Walker Home Designs LLC
3300 Firefield Road, Suite 202
Shreveport, Louisiana 71208
PHONE: 847-5566
FAX: 847-5566
Email: Barry@walkerhomedesign.com

- NOTES AND ROOM SPECS:
- 1) OWNER AND BUILDER TO COORDINATE SCOPE OF REMODELING/ADDITIONS TO BE MADE FROM THESE PLANS
 - 2) VERIFY ALL DIMENSIONS BEFORE CONSTRUCTION/ EXISTING DIMENSIONS ARE APPROXIMATED
 - 3) ALL INTERIOR WALLS TO BE 3-1/2" UNLESS NOTED
 - 4) ALL FLOORING TO BE COMMERCIAL GRADE TILE OR CARPET
 - 5) EXISTING EXTERIOR AND COMMON WALLS ARE METAL AND BUILT TO COMMERCIAL CODE
 - 6) CONTRACTOR SHALL COORDINATE W/ OWNER FOR THE DESIGN OF LIGHTING & ELECTRICAL FIXTURES. ALL WIRING SHALL BE INSTALLED PER THE N.E.C.
 - 7) VERIFY ALL WORK TO BE DONE W/ OWNER PRIOR TO BIDDING
 - 8) THIS PLAN IS FOR REPAIR OF EXISTING FRONT FACADE THAT WAS DAMAGED FROM PREVIOUS ICE STORM.
 - 9) VERIFY ANY NEW ELECTRICAL OUTLETS/LIGHTING/SIGNAGE WORK WITH ELECTRICAL CONTRACTOR
 - 10) LITHONIA 4FT LED WALL LIGHT @ T'4" A.F.F. ABOVE "A" WINDOWS
 - 11) SINGLE WALL SCONCES AT LEFT AND RIGHT SIDE OF FRONT DOOR


ELECTRICAL LEGEND		
ELECTRICAL	COUNT	SYMBOL
BUTTON DOUBLE	1	Ⓚ
WALL SCONCE	2	Ⓛ
LITHONIA 4FT LED WALL LIGHT	4	Ⓛ

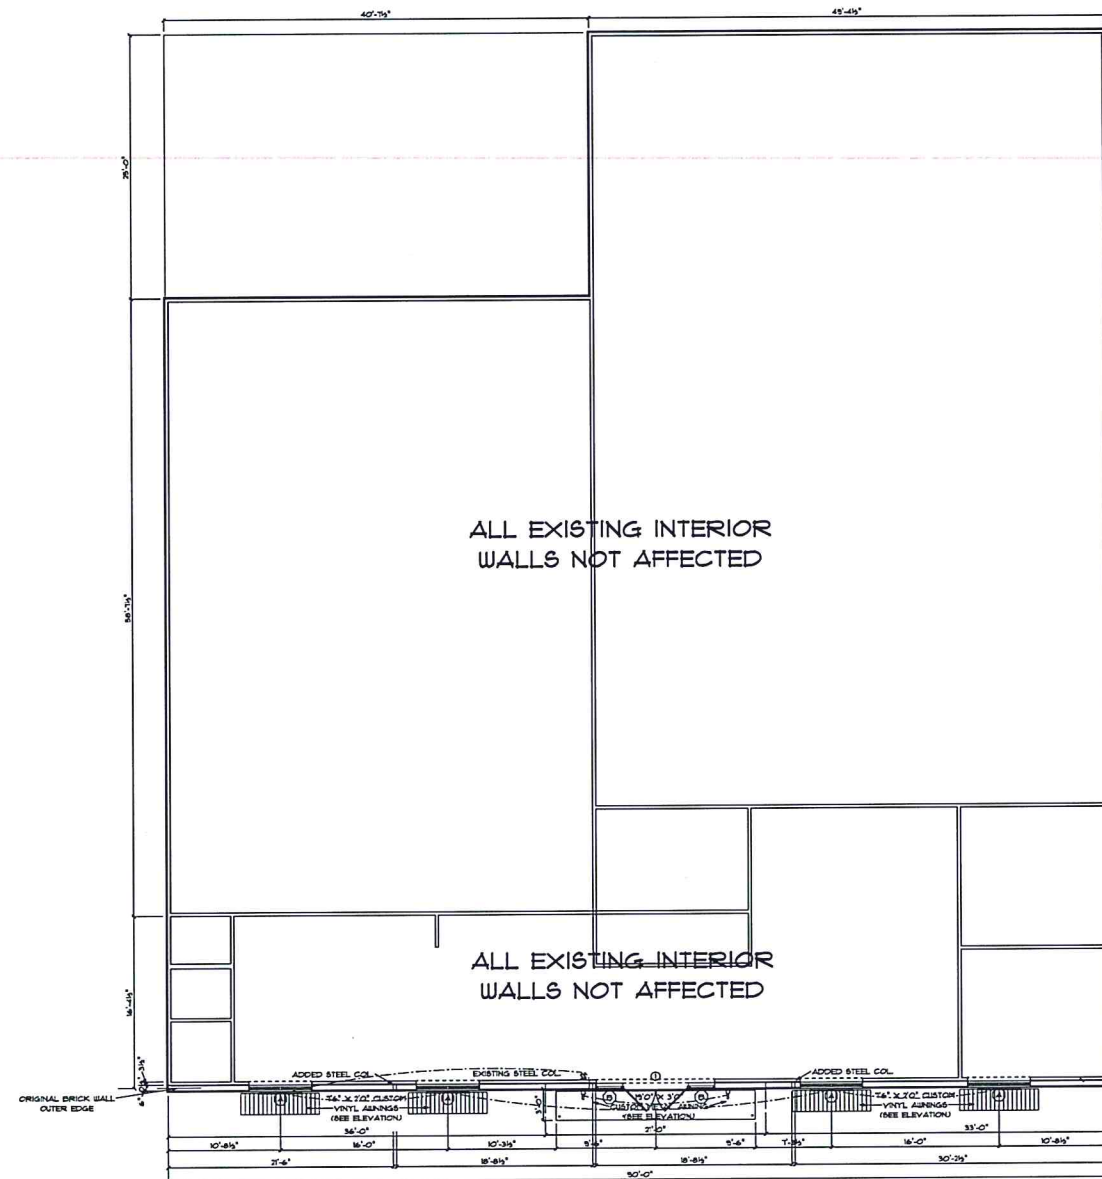

REVISED FLOORPLAN
SCALE: 1/8" = 1'-0"

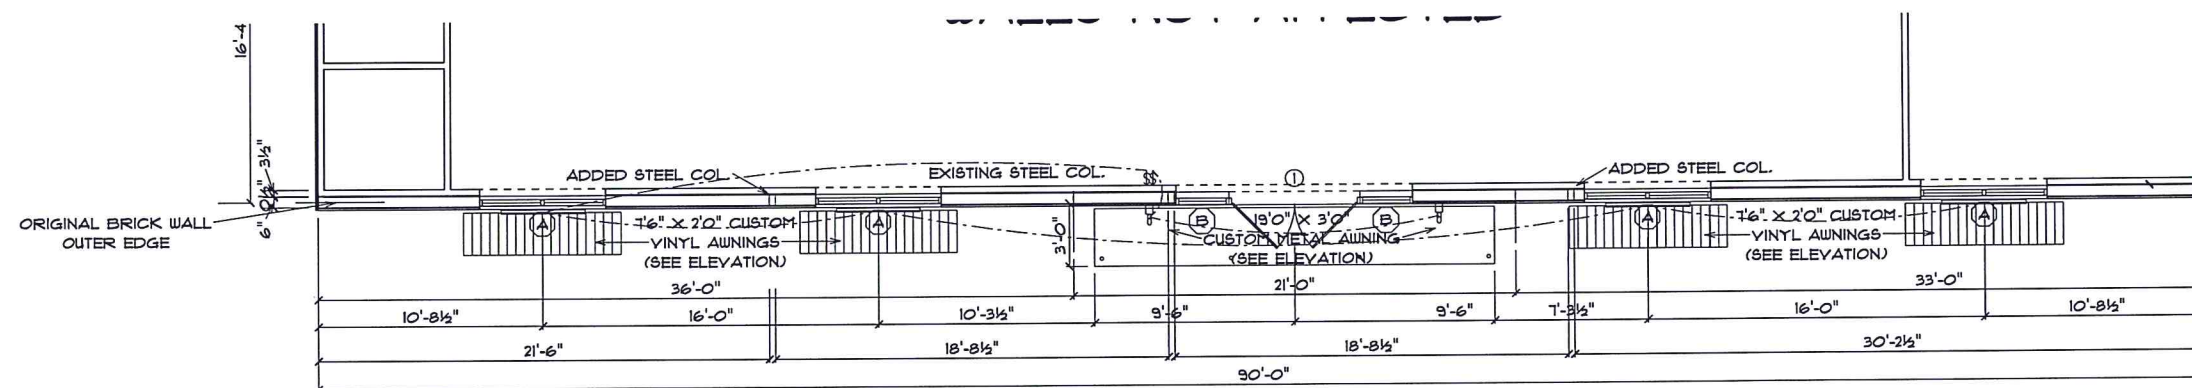


REVISED FLOORPLAN
SCALE: 1/4" = 1'-0"

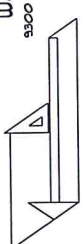

EXECUTIVE
DIRECTOR
APPROVAL

1-8-24 *an clyde*
Date By

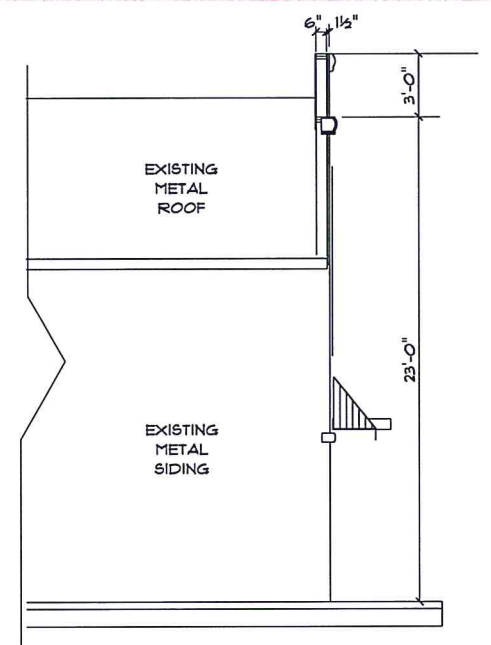

WEST ELEVATION
SCALE: 1/4" = 1'-0"




SOUTH ELEVATION
SCALE: 1/4" = 1'-0"


DATE: Thursday, January 4, 2024
DRAWN BY: BARRY WALKER
PLAN NO. 45-2659
PAGE NO. 2

DUGGAN CONTRACTORS INC.
SHREVEPORT, LA

OILFIELD INDUSTRIAL SUPPLY
1248 N. MARKET ST
SHREVEPORT
LOUISIANA

Walker Home Designs LLC
5300 Mansfield Road, Suite 202
Shreveport, Louisiana 71118
PHONE: 337-5566
FAX: 337-5566
Barry@walkerhomedesign.com

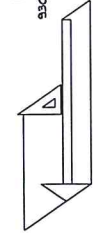


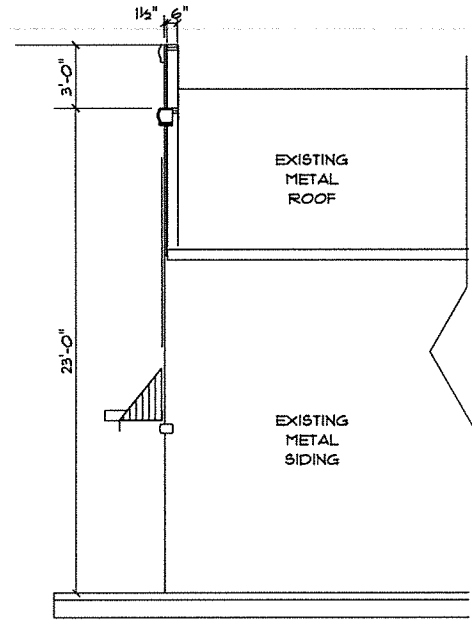

EAST ELEVATION
SCALE: 1/4" = 1'-0"

OPENING SCHEDULE				
OPENING ID	LIBRARY NAME	WIDTH	HEIGHT	COUNT
I	Alum. Exterior Glass	2'-3"0"	1'-0"	1
A	Alum. Exterior I-Lite Insulated "Low E"	2'-3"0"	2'-6"	4
B	Alum. Exterior I-Lite Insulated Tempered "Low E"	2'-6"	1'-0"	2

DOOR WINDOW SCHEDULE
SCALE: 1/4" = 1'-0"

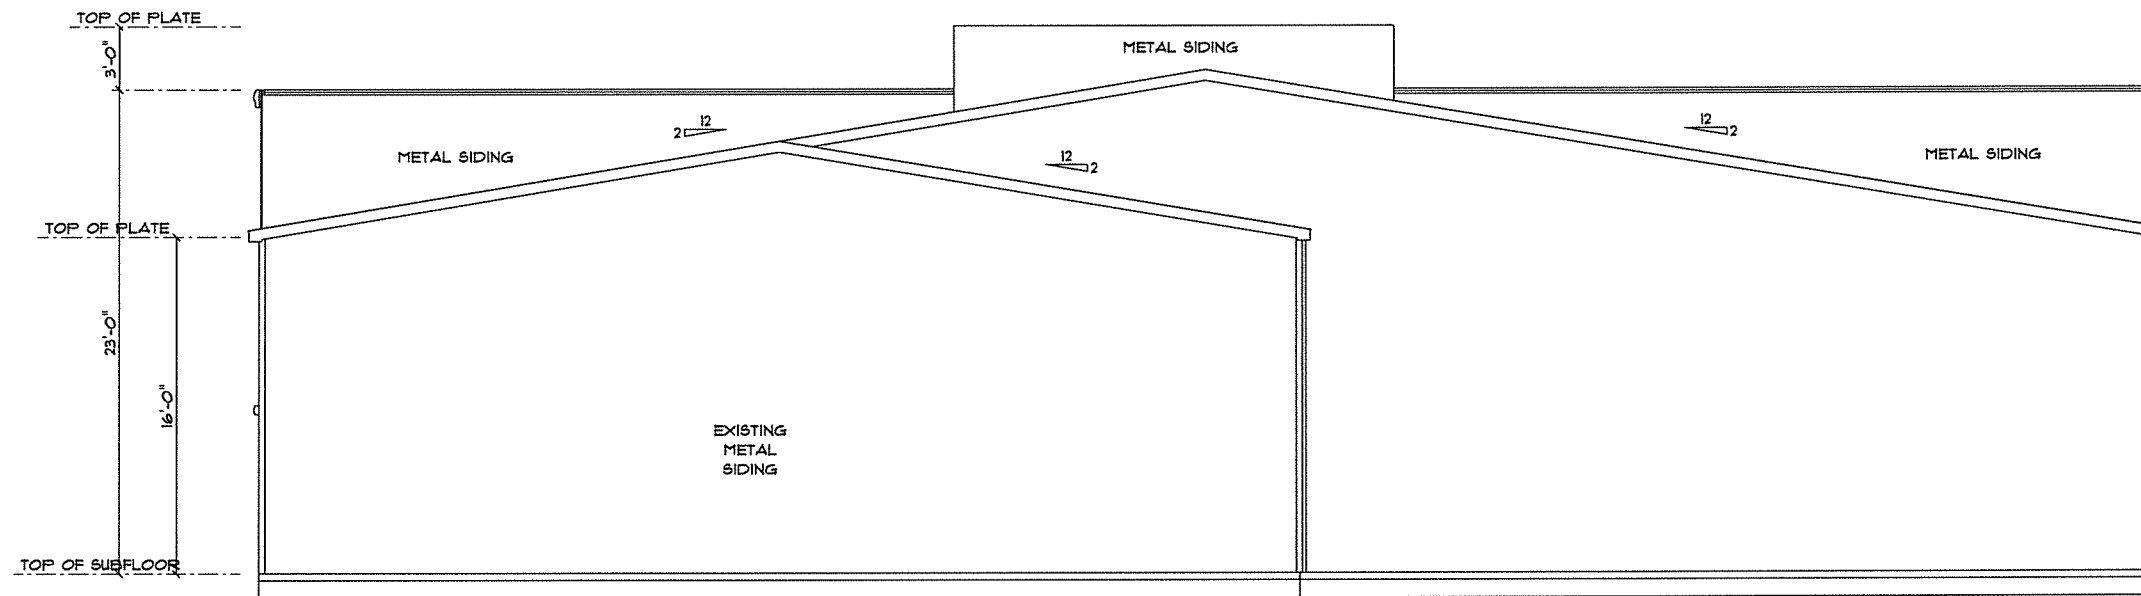

NORTH ELEVATION
SCALE: 1/4" = 1'-0"

