

PLANT LEGEND

	CRAPE MYRTLE lagerstroemia indica 20 gallon
	RED BUD cercis canadensis 20 gallon
BERMUDA HYDRO MULCH AT ALL DISTURBED AREAS	
* PROVIDE IRRIGATION FOR ALL LANDSCAPING SHOWN IN THIS CONTRACT * ALL NON-PAVED AREAS SHALL BE PLANTED WITH LOCALLY GROWN SOD (FIELAWN FESCUE TURFGRASS) * LANDSCAPE CONTRACTOR RESPONSIBLE FOR LOCATING ALL UTILITIES AND FIELD VERIFY SITE CONDITIONS PRIOR TO WORK COMMENCEMENT	

IRRIGATION MATERIALS LIST

SYM	MANUF.	TYPE	PS	GPM	COMMENTS
	10RC	15' - 0"	30	1.0	
		15' - 0"	30	3.0	
		15' - 4"	30	2.0	
		DRIP HEADS	---	---	LANDSCAPE R 10' SI SPACING
		1 1/2" RIC VA V- W/1-10W CON RO			
		CON RO 1 1/2"			
		PRESSURE VACUUM BREAKER			
	J-DICA-D	BACKFLOW PREVENTER			TO BE SET BY LICENSED PLUMBING CONTRACTOR
	RRIGATION SUPPLY	BY GENERAL CONTRACTOR			

EXECUTIVE DIRECTOR

APPROVAL

9-11-19 Date
 By *Arch*



MPC DIRECTOR SIGNATURE

DATE

MPC 1

IA ARCHITECTURE
 JEFF SPIKES, ARCHITECT
 417 LAKE STREET
 SHREVEPORT, LA 71101
 318.828.1637


SURVEY PROVIDED BY:

CURRENT LAND OWNER
 SAMFORD PROPERTIES, LLC
 2502 SAMFORD AVE
 SHREVEPORT, LA 71103
 318-222-6657


BUSINESS OWNER
 SAMFORD PROPERTIES, LLC
 2502 SAMFORD AVE
 SHREVEPORT, LA 71103

LOT 5, AVONDALE SUB. NO 2
 SHREVEPORT, LA
 CADDO PARISH
 40,000 SQ. FT. (.91 ACRES)

19-408-C

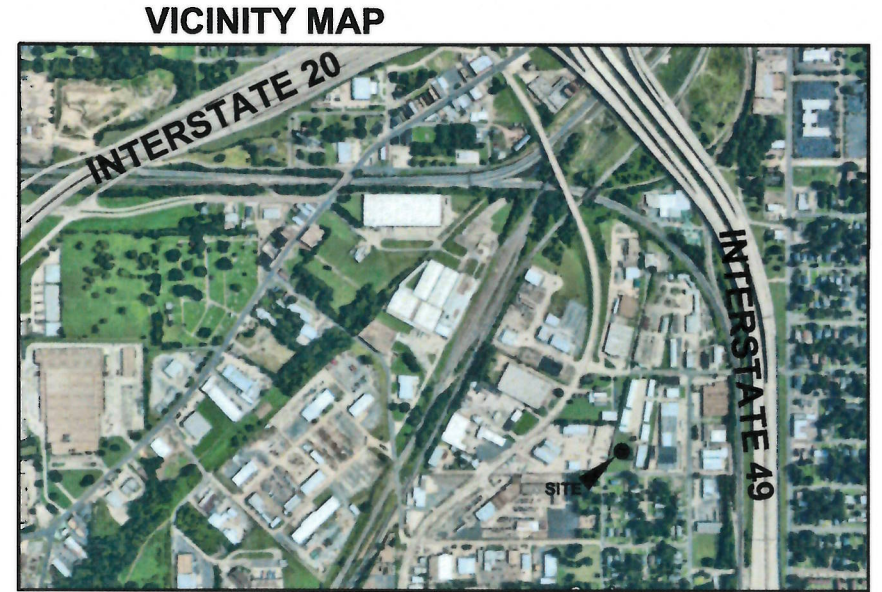


MPC 2

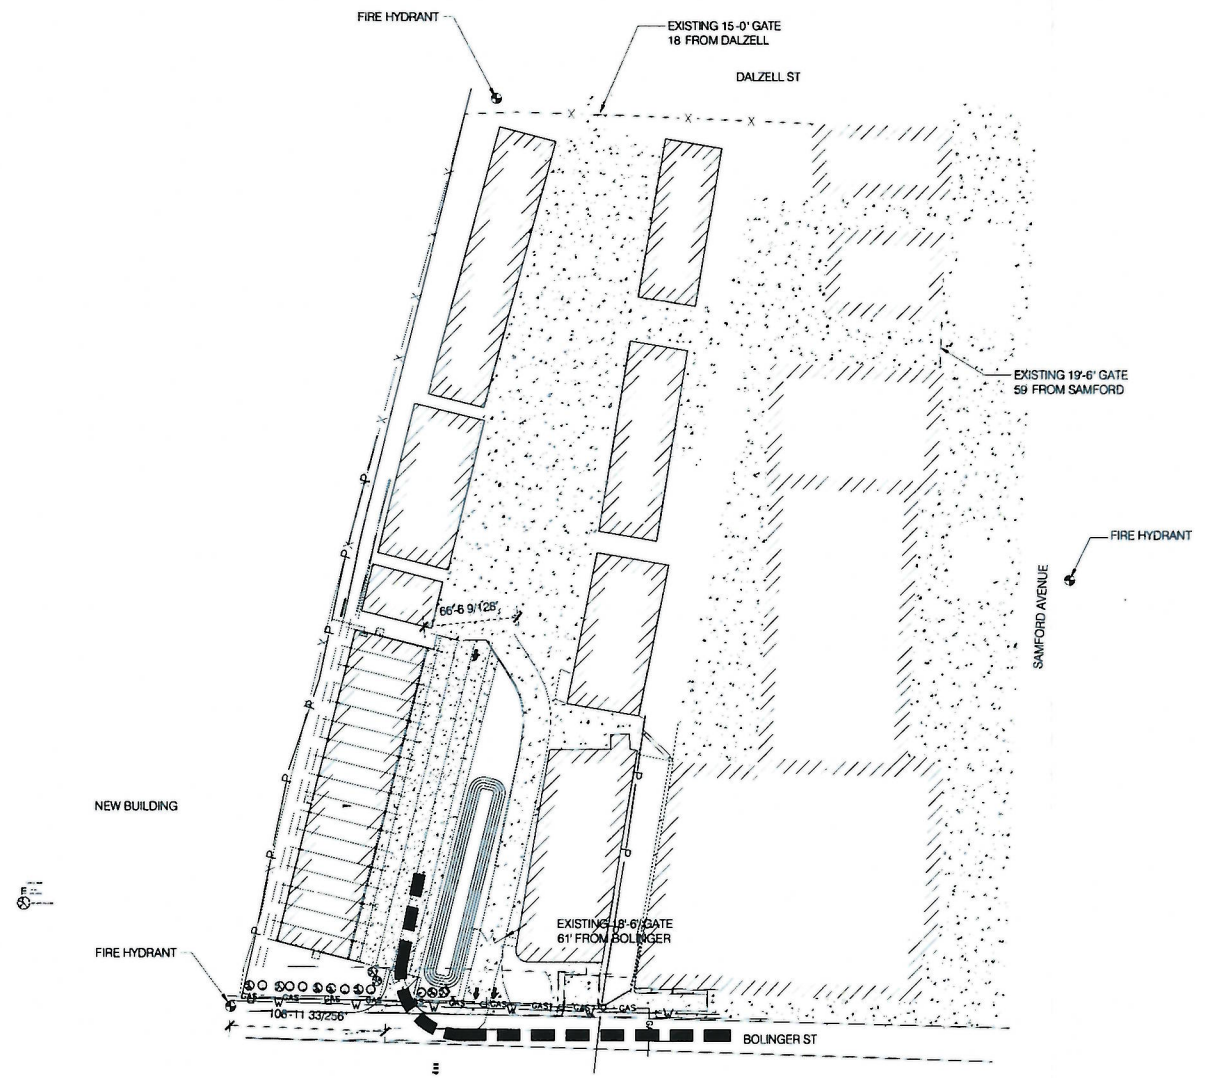

**EXECUTIVE
DIRECTOR
APPROVAL**

9.6.19 *Al Ch*
Date By

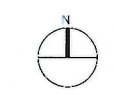


EMERGENCY ACCESS DIAGRAM
SCALE: 1/64" = 1'-0"

MPC DIRECTOR SIGNATURE
DATE

 IA ARCHITECTURE JEFF SPIKES, ARCHITECT 417 LAKE STREET SHREVEPORT, LA 71101 318.828.1637
SURVEY PROVIDED BY:
CURRENT LAND OWNER SAMFORD PROPERTIES, LLC 2502 SAMFORD AVE SHREVEPORT, LA 71103 318-222-6657
BUSINESS OWNER SAMFORD PROPERTIES, LLC 2502 SAMFORD AVE SHREVEPORT, LA 71103
LOT 5, AVONDALE SUB. NO 2 SHREVEPORT, LA CADDO PARISH 40,000 SQ. FT. (.91 ACRES)
MPC DIRECTOR SIGNATURE DATE


DATE 06.13.19

19-408-C

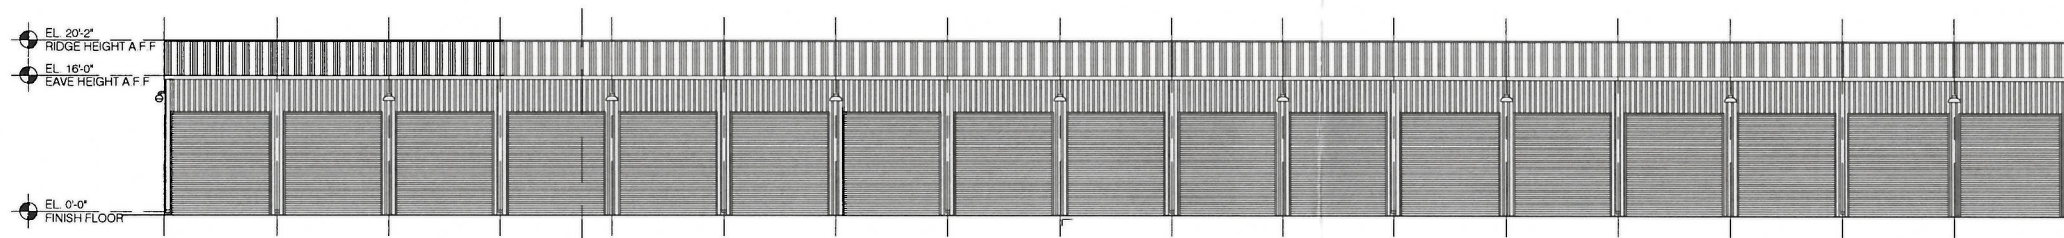


D1 OVERALL FRONT ELEVATION

SCALE: 3/32" = 1'-0"

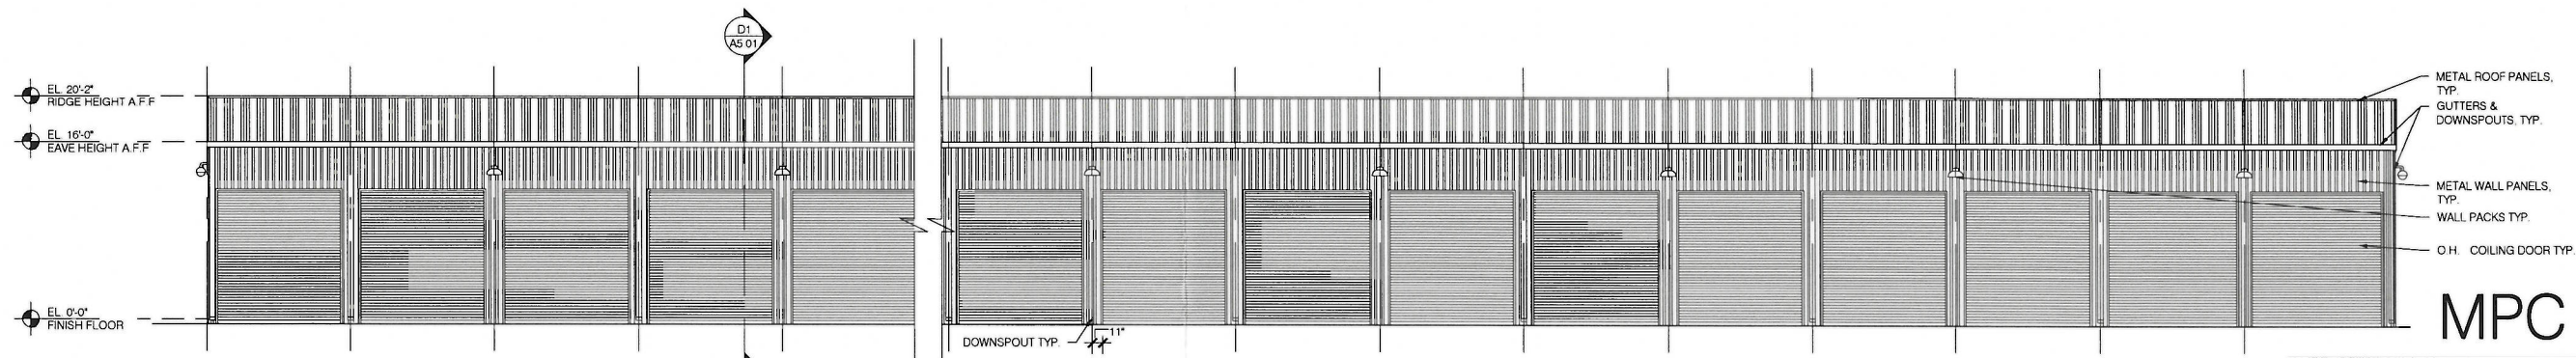


C1 PARTIAL FRONT ELEVATION

SCALE: 1/8" = 1'-0"

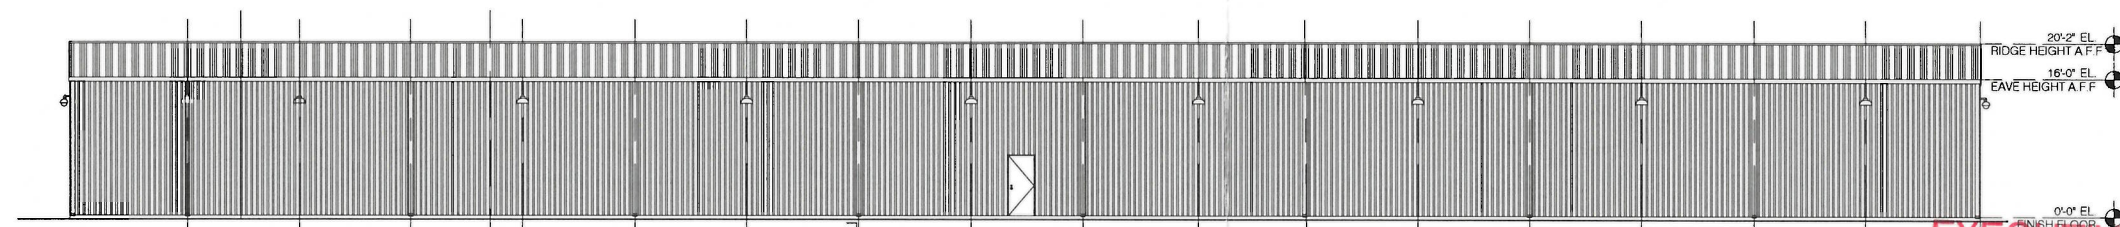

B1 OVERALL REAR ELEVATION

SCALE: 3/32" = 1'-0"

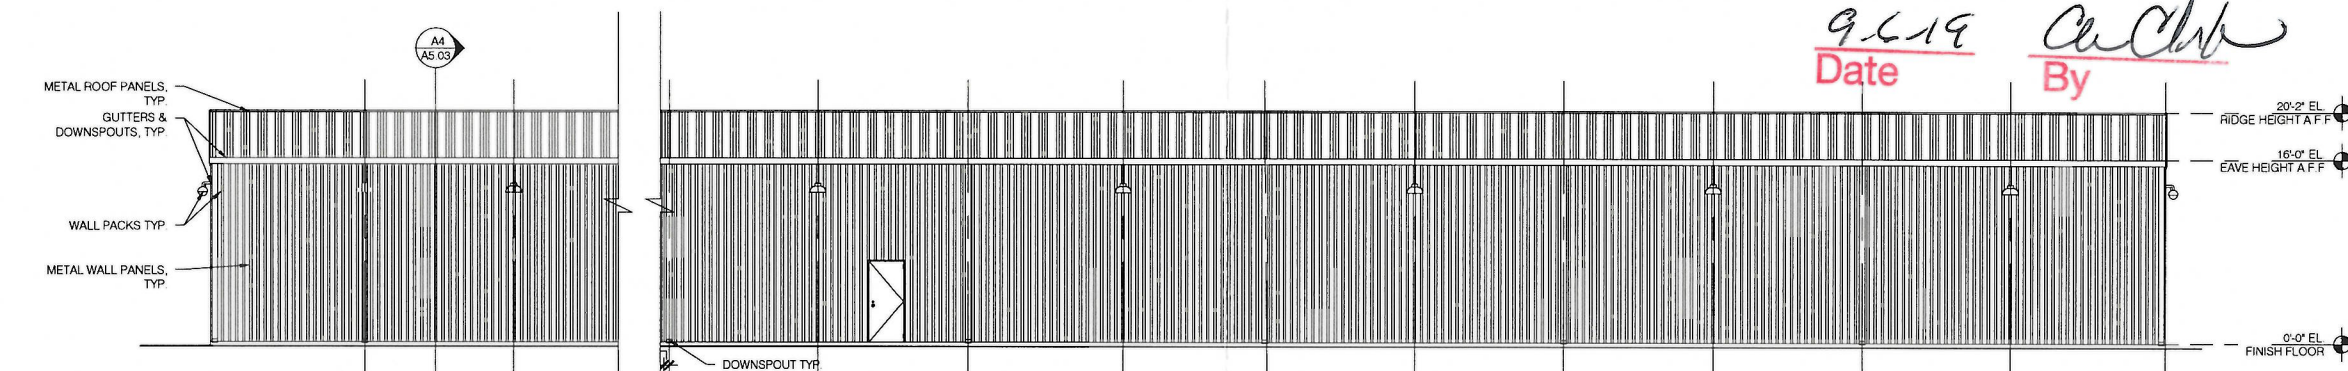

A1 PARTIAL REAR ELEVATION

SCALE: 1/8" = 1'-0"

MPC DIRECTOR SIGNATURE

DATE

MPC 3



iA ARCHITECTURE
 JEFF SPIKES, ARCHITECT
 417 LAKE STREET
 SHREVEPORT, LA 71101
 318.828.1637

SURVEY PROVIDED BY:

CURRENT LAND OWNER
 SAMFORD PROPERTIES, LLC
 2502 SAMFORD AVE
 SHREVEPORT, LA 71103
 318-222-6657

BUSINESS OWNER
 SAMFORD PROPERTIES, LLC
 2502 SAMFORD AVE
 SHREVEPORT, LA 71103

LOT 5, AVONDALE SUB. NO 2
 SHREVEPORT, LA
 CADDO PARISH
 40,000 SQ. FT. (.91 ACRES)

DATE 06/13/19

19-408-C