

- PROPOSED LANDSCAPING LEGEND**
- TREE - 6 TOTAL
 - 1-GREEN ASH(FRAXINUS PENNSTLVANICA)
 - 3-RED MAPLE(Acer RUBRUM)
 - ALL SIZES ARE 3" CALIPER
- EXISTING TREE**

OWNER:
JOHNNIE RAE
PENNINGTON
KNIGHT
ZONED R-4
(VACANT)

EXISTING ZONING: C-4

PARKING REQUIREMENTS
PARKING PROVIDED: 39 SPACES
PROVIDED: 52 SPACES
TYPICAL SIZE: 10' WIDE x 19' LONG

OWNER:
JLN PROPERTIES, LP
ZONED B-3
(VACANT)


DEVELOPER:
AMERICAN SCREENING

OWNERSHIP:
KILGARLIN HOLDINGS, L.L.C.

5.562 ACRES, LOT 1 INDUSTRIAL LOOP BUSINESS PARK UNIT 2
SECTION 6, T16N-R13W, SHREVEPORT, CADDO PARISH, LOUISIANA



Mohr and Associates, Inc.
Consulting Civil Engineers & Land Surveyors
1324 N. Hearne Ave., Ste 301 Phone: (318) 686-7190
Shreveport, Louisiana 71107 Fax: (318) 402-4400

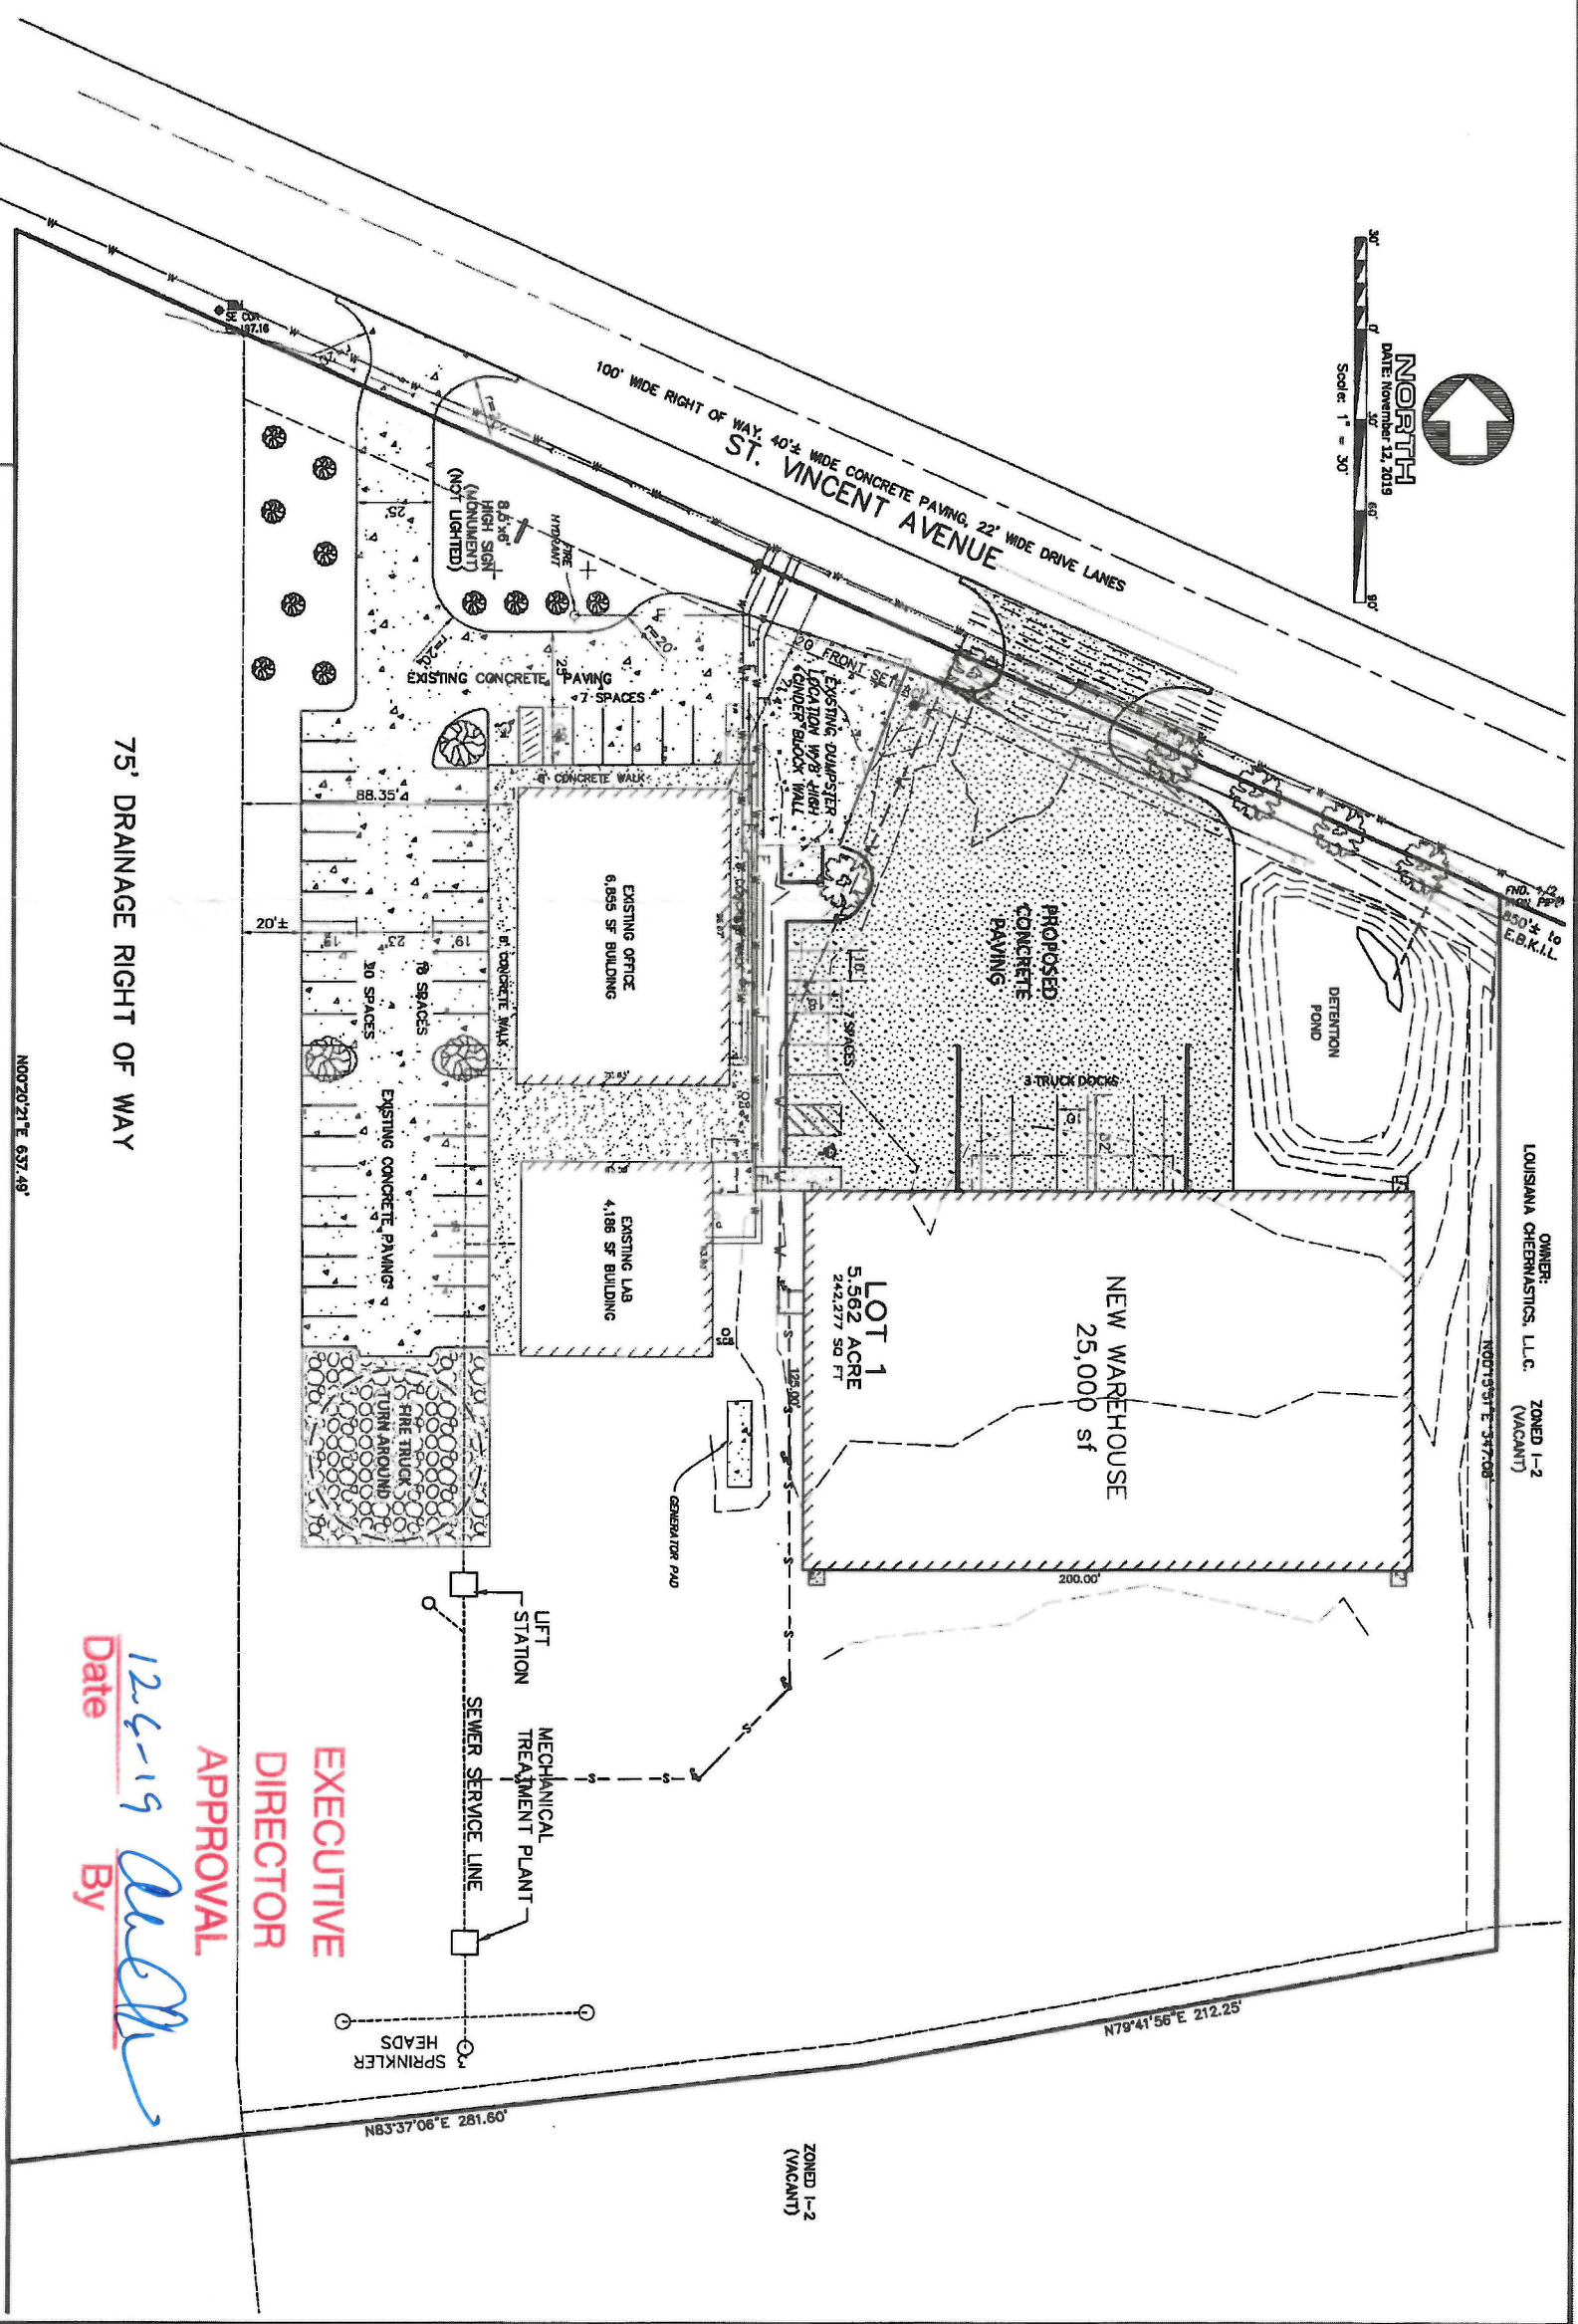


EXECUTIVE DIRECTOR APPROVAL

Date 12-5-19 By [Signature]

19-471-C

- 9
- 8
- 7
- 6
- 5
- 4
- 3
- 2
- 1

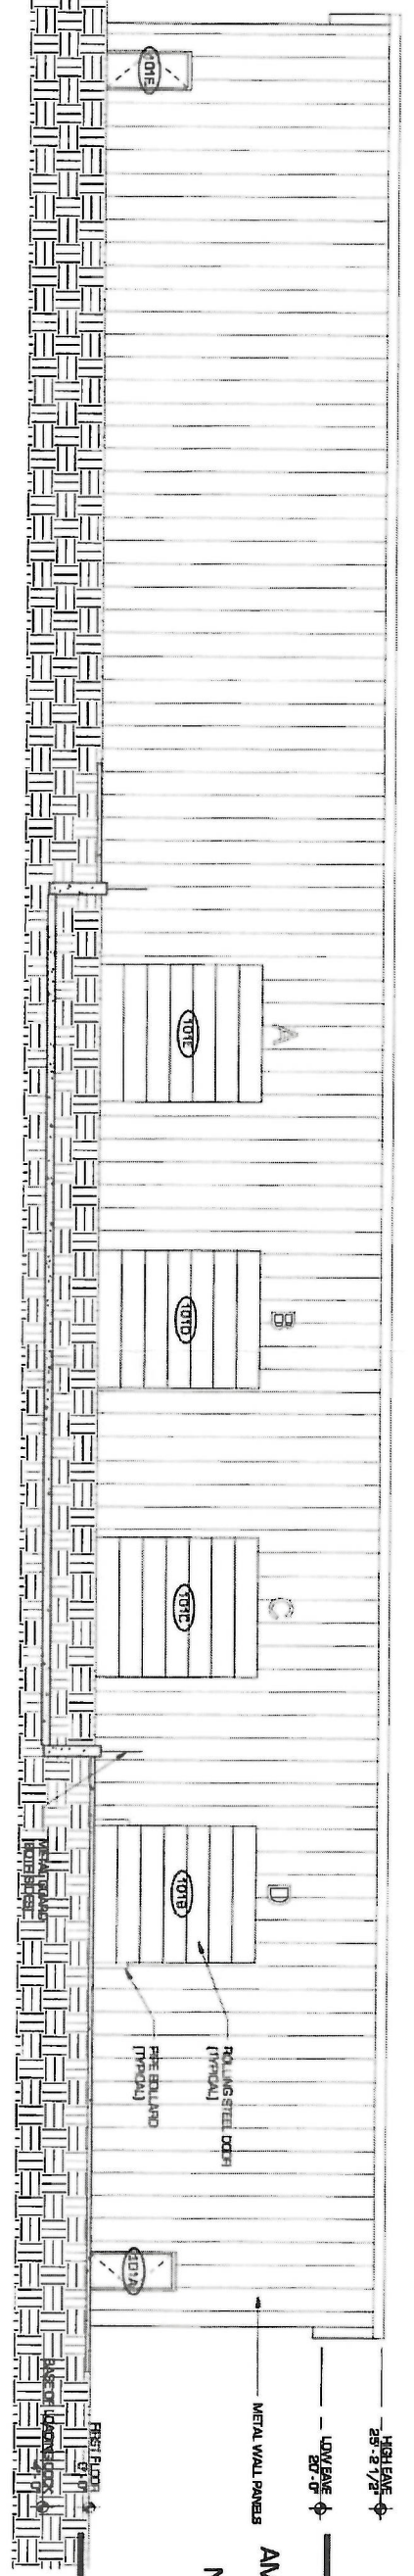


01 NORTH EXTERIOR ELEVATION
ASBT SCALE 1/8" = 1'-0"

PREVOT DESIGN
801 Spring Street | Shreveport, LA 71101
318.227.9244 | www.prevotdesign.com

Project:
**AMERICAN SCREENING CORPORATION
NEW WAREHOUSE**
SHREVEPORT, LA

- H
- G
- F
- E
- D
- C
- B
- A

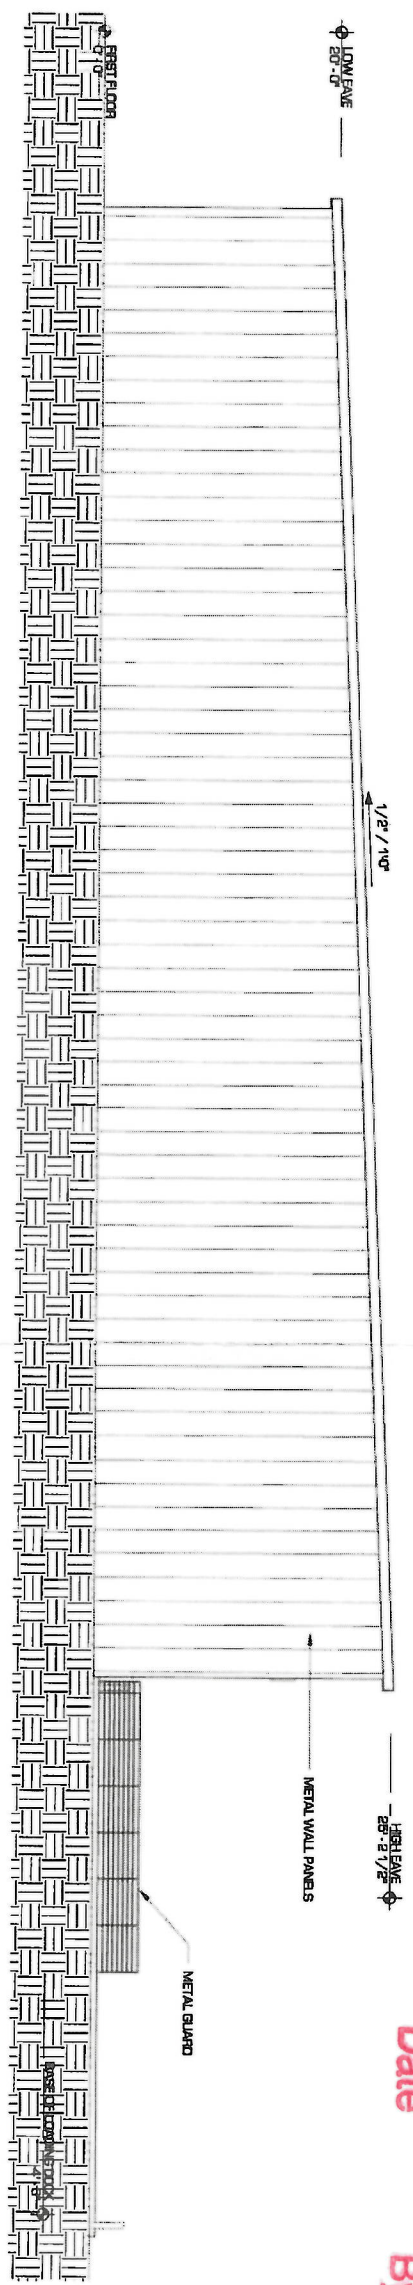

02 EAST EXTERIOR ELEVATION
ASBT SCALE 1/8" = 1'-0"

EXECUTIVE DIRECTOR APPROVAL
Date 12-9-19 By [Signature]



PRELIMINARY
NOT FOR
CONSTRUCTION

Revision	Sheet Title

EXTERIOR ELEVATIONS

Drawn By:	EKO
Checked By:	SKP
Project No.:	AL0374LD1
Project Phase:	DESIGN DEVELOPMENT
Date:	NOVEMBER, 2019
Sheet No.:	

A-201

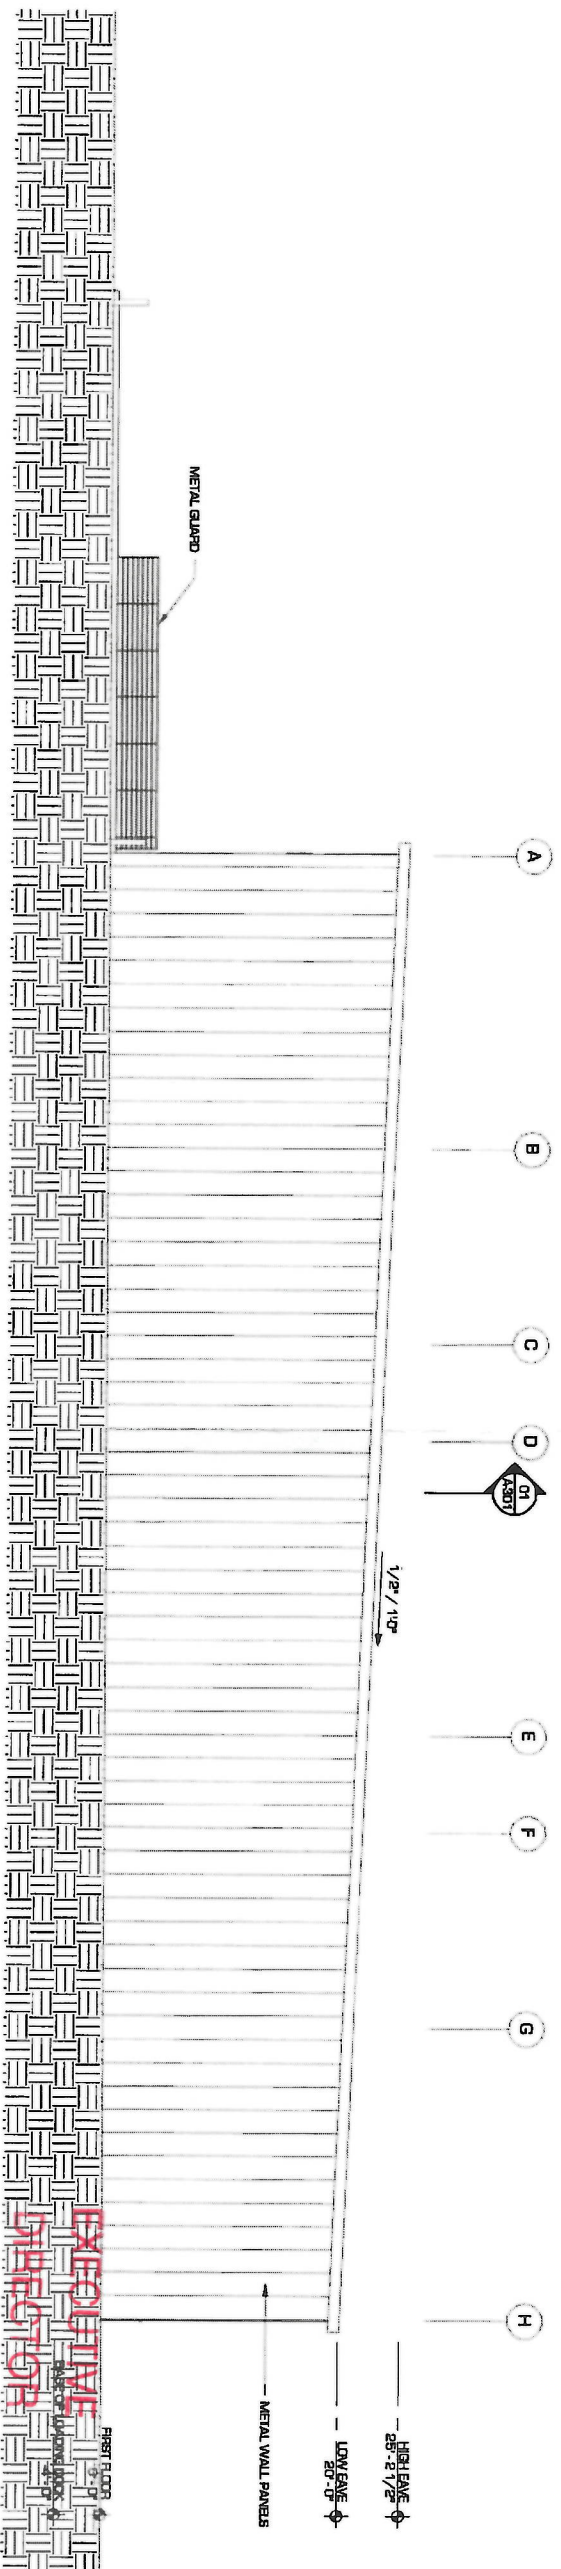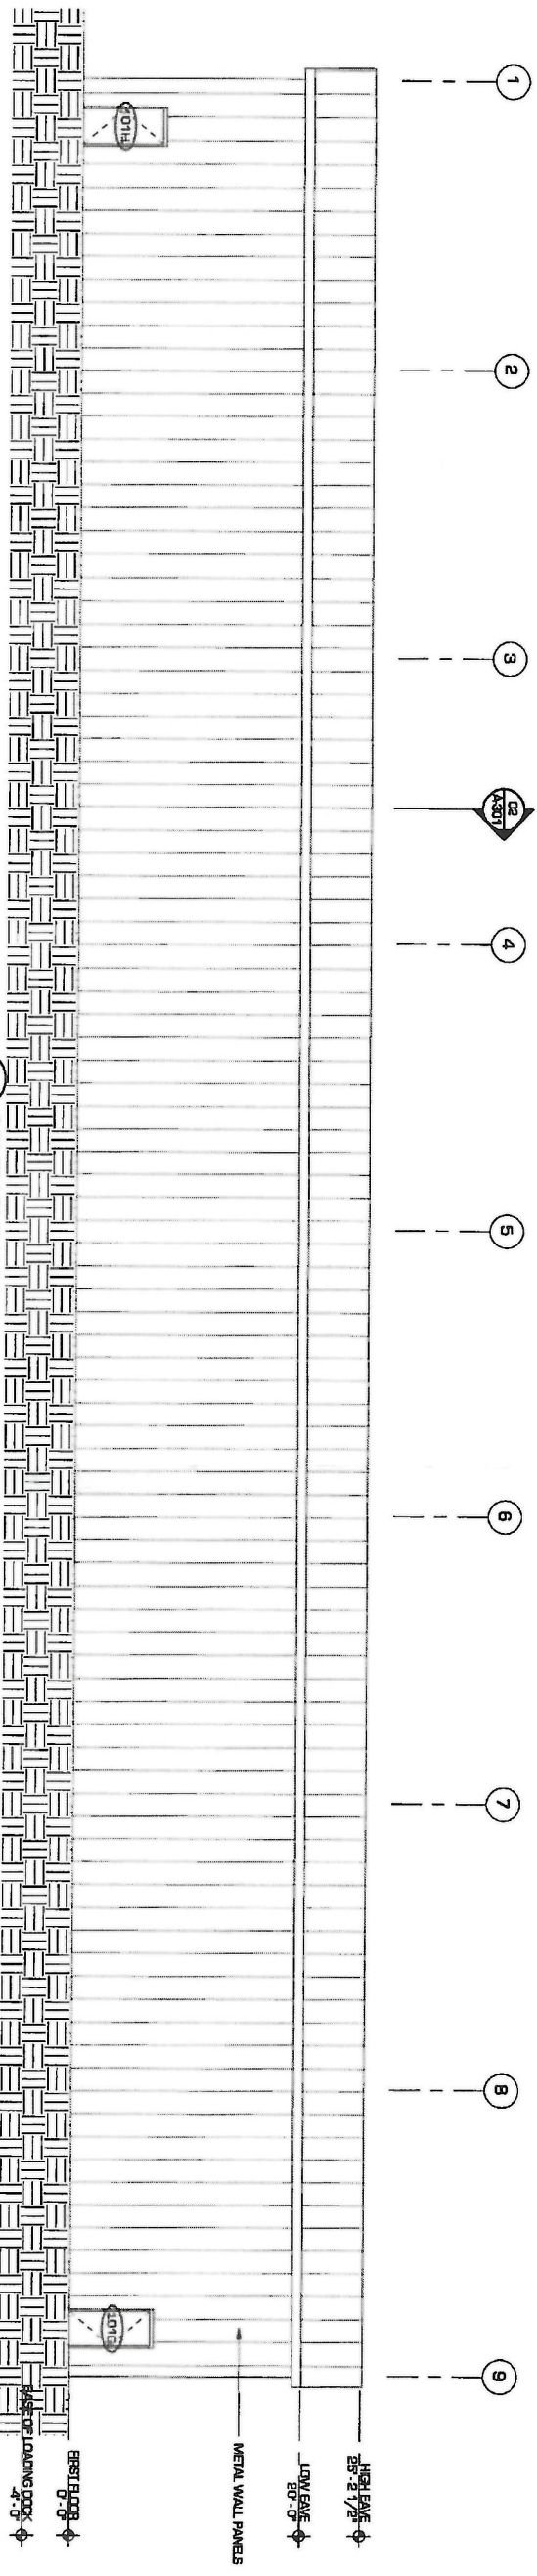

02 WEST ELEVATION
SCALE 1/8" = 1'-0"

APPROVAL
 EXECUTIVE DIRECTOR
 DATE 12-5-19 BY *[Signature]*

19-471-C

PREVOT
 DESIGN
 801 Spring Street | Shreveport, LA 71101
 318.227.9244 | www.prevotdesign.com

Project
 AMERICAN SCREENING CORPORATION
 NEW WAREHOUSE
 SHREVEPORT, LA

PRELIMINARY
 NOT FOR
 CONSTRUCTION

Exterior Elevations

Drawn By: EKD
 Checked By: GJP
 Project No.: A0374.01
 Project Phase: DESIGN DEVELOPMENT
 Date: NOVEMBER, 2019
 Sheet No.:

A-202