



Requested - MODIFIED SITE - ALL WORK WITHIN EXISTING LOTS
 ADD TRAILER,

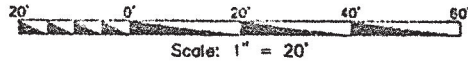

ALLEY

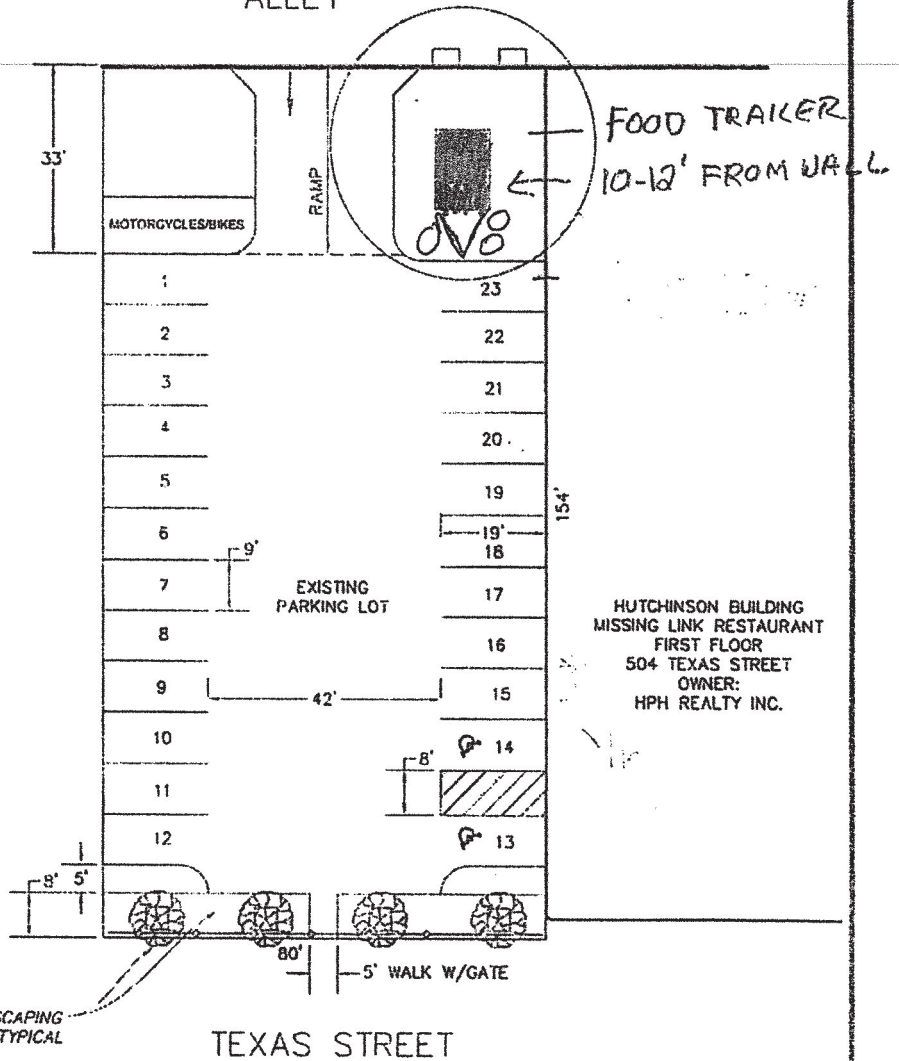


FOOD TRAILER
 10-12' FROM WALL

HUTCHINSON BUILDING
 MISSING LINK RESTAURANT
 FIRST FLOOR
 504 TEXAS STREET
 OWNER:
 HPH REALTY INC.


EXISTING TREE/LANDSCAPING
 TYPICAL

EXECUTIVE
 DIRECTOR
 APPROVAL

12-7-23 *all*
 Date By

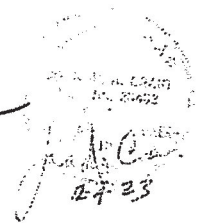



<p>Mohr and Associates, Inc. Consulting Civil Engineers & Land Surveyors 1324 N. Hearne Ave., Ste 301 Phone: (318) 686-7190 Shreveport, Louisiana 71107 Fax: (318) 402-4400</p>	<p>FOR: HPH REALTY, LLC 512 TEXAS STREET REVISED SITE PLAN GAZEBO-SMOKER</p>	<p>Date 11-28-2023 Scale 1"=20' Drawn DDA Job 38103</p>
---	--	--

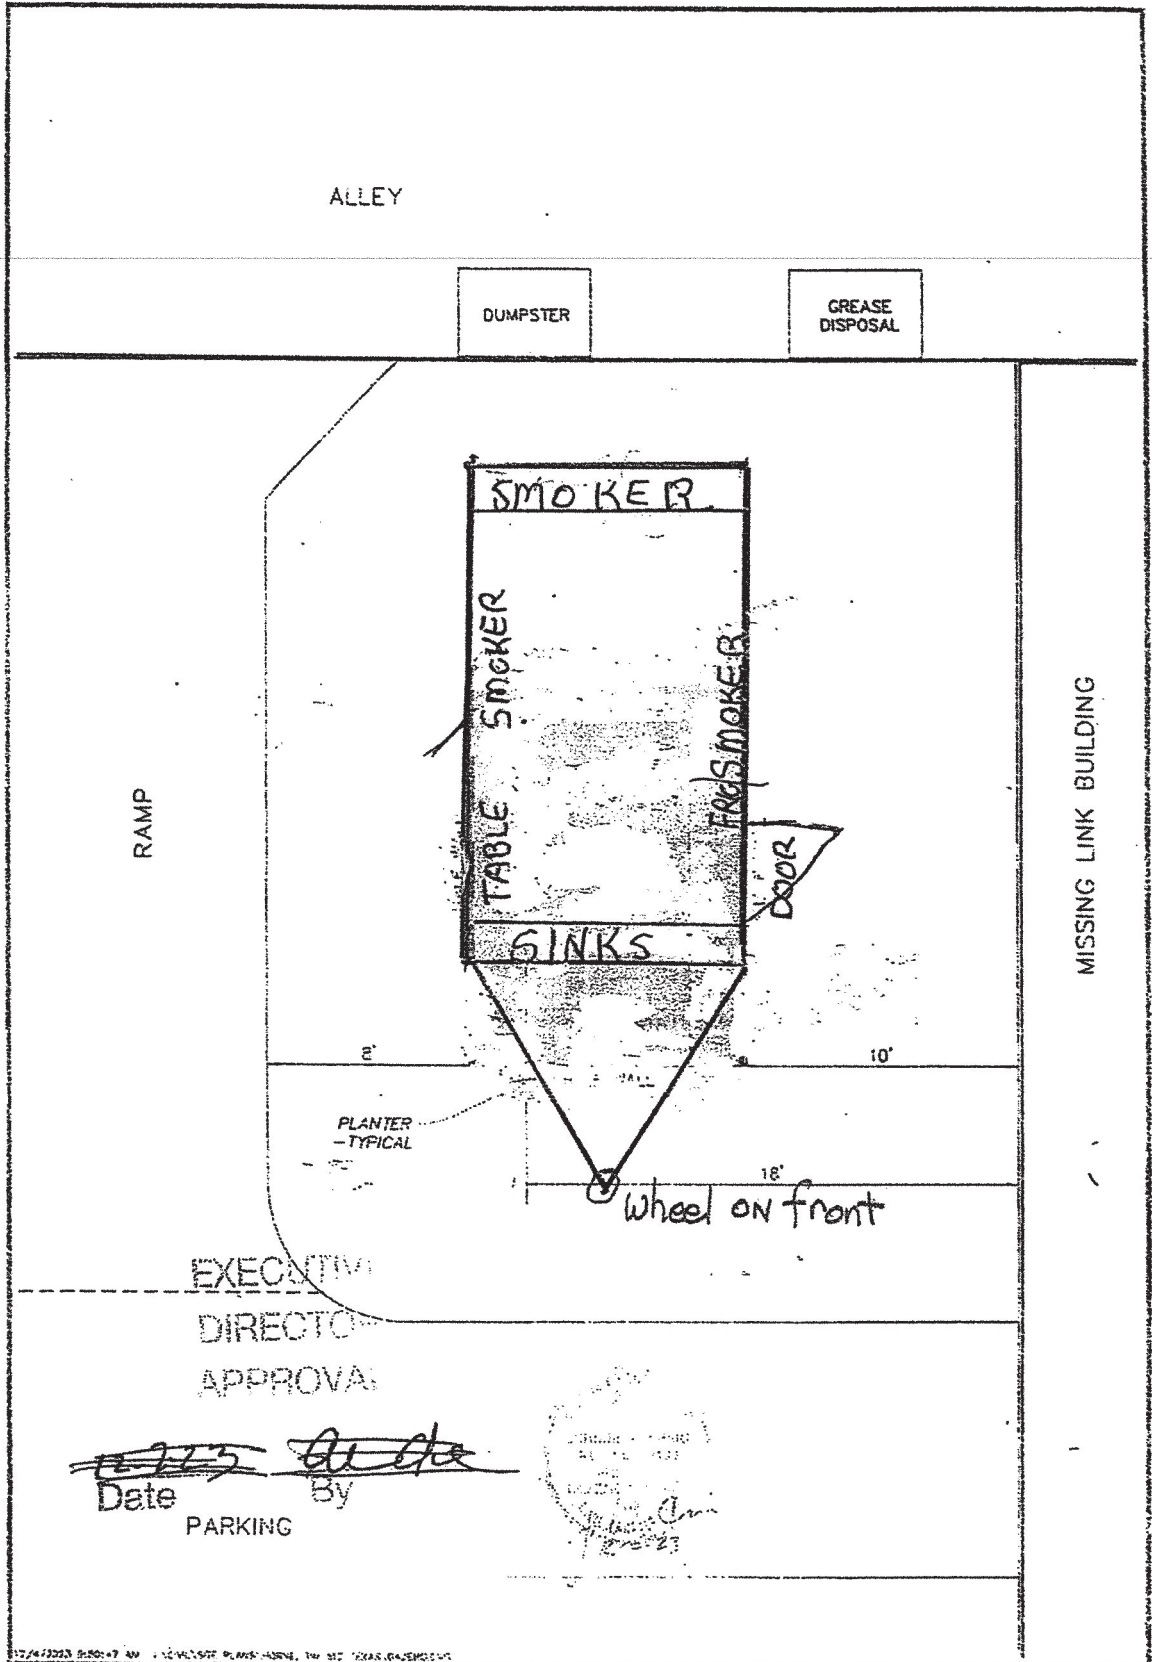


EXECUTIVE
DIRECTOR
APPROVAL

~~11-27-23~~ *[Signature]*
Date By
PARKING

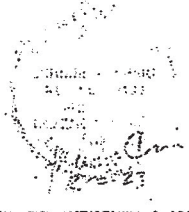

 Mohr and Associates, Inc. Consulting Civil Engineers & Land Surveyors 1324 N. Hearne Ave., Ste 301 Phone: (318) 686-7190 Shreveport, Louisiana 71107 Fax: (318) 402-4400	F.S.P. HPH REALTY, LLC 512 TEXAS STREET GAZEBO-SMOKER	Date	11-26-2023
		Scale	1"=4'
		Drawn	DBA
		Job	32105

- = 110v receptacle
- ⊙ = 110v, GFI receptacle
- = 220v receptacle

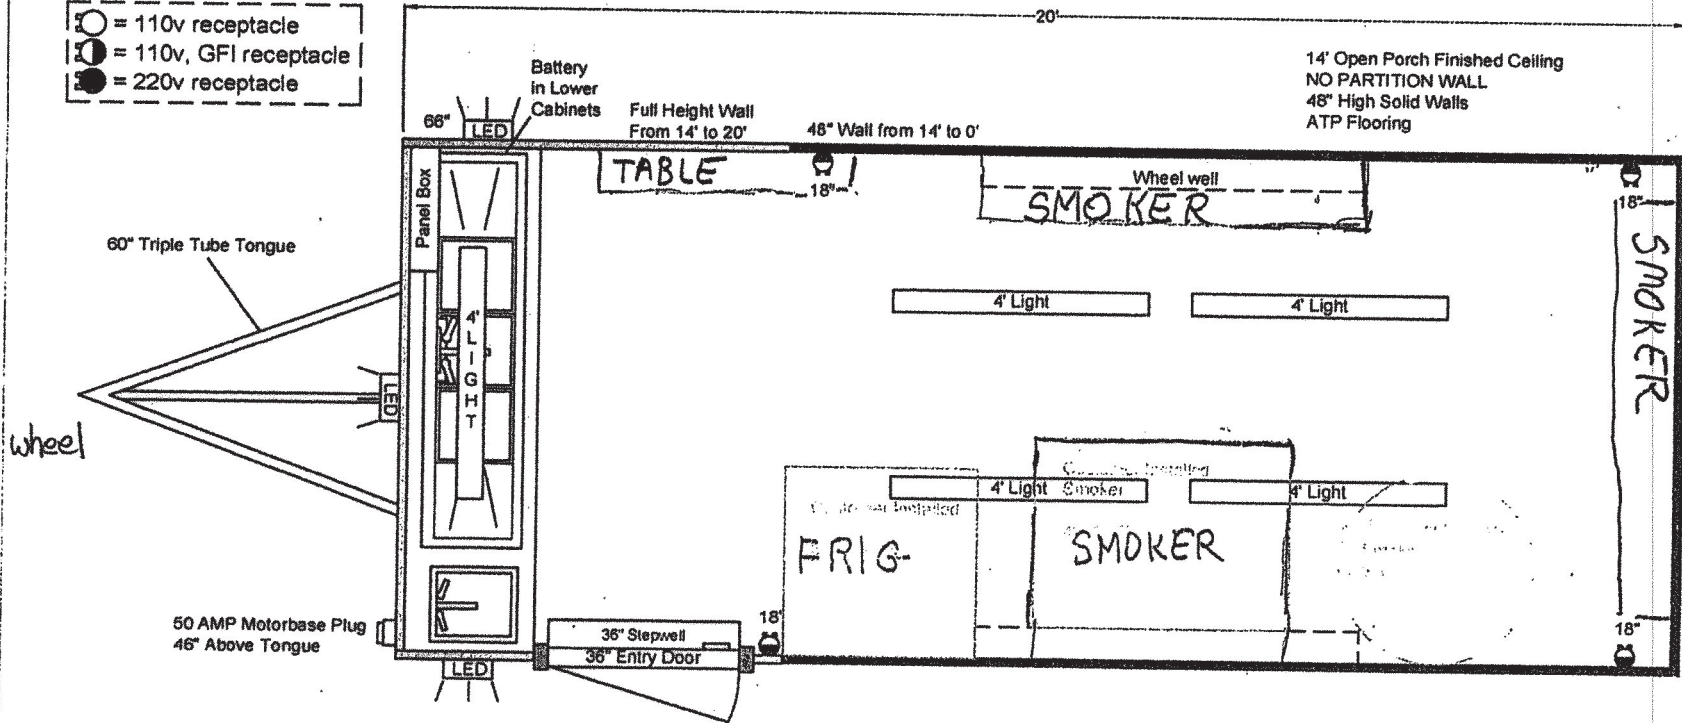

50 AMP Motorbase Plug
46" Above Tongue