
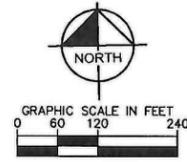


Plotted By: Soutwell, Patrick, Sheet Set/Title, Layout: C2.0, April 27, 2021, 10:37:53am, K:\SHOUL_Civil\0303248103\AMWV\WSR1_Shreveport_LACAD\Exhibits\20210309_Updated_Site_Plan_to_City\Overall_Site_Plan_Exhibit.dwg
 This document, together with the concepts and design presented herein, is intended only for the specific purpose and client for which it was prepared. Future use and improper reliance on this document without authorization and adaptation by Kimley-Horn and Associates, Inc. shall be without liability to Kimley-Horn and Associates, Inc.

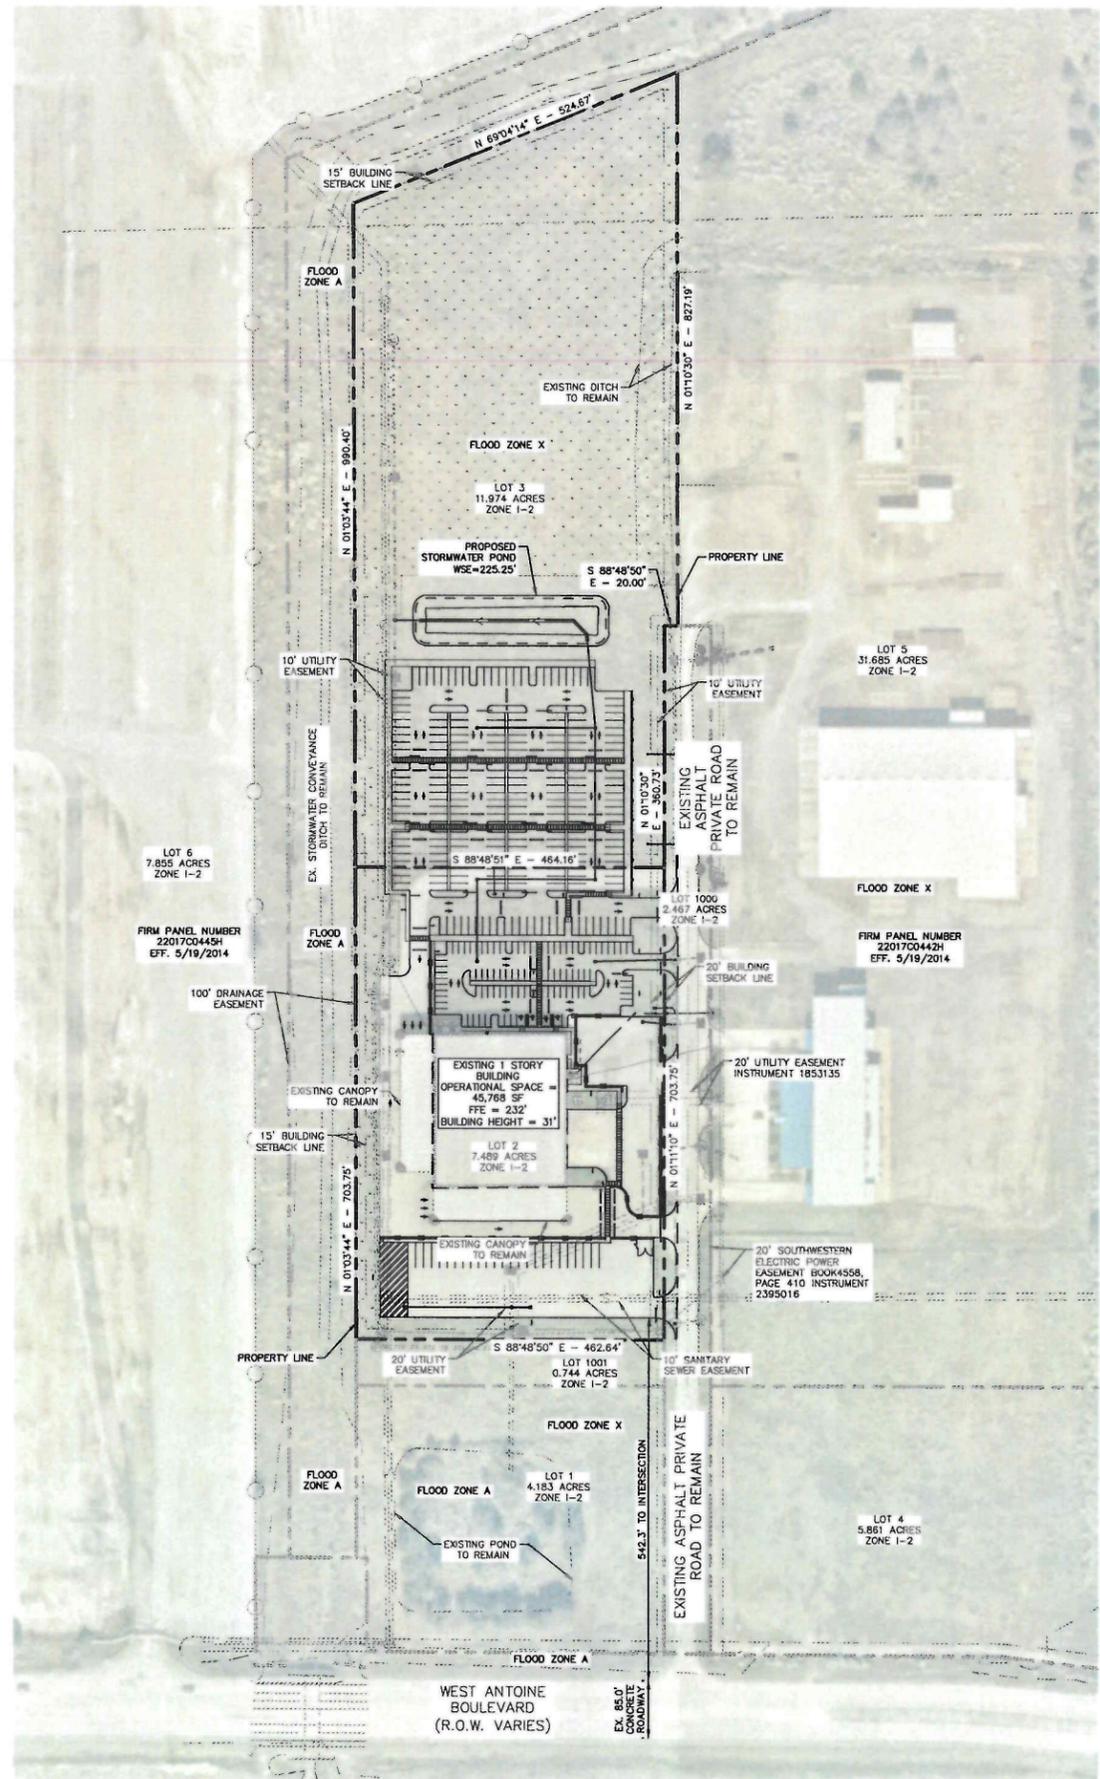

LEGEND	
[Symbol]	EXISTING GRASS AREA TO REMAIN

**EXECUTIVE
DIRECTOR
APPROVAL**

By *[Signature]*
Date **5-10-2021**

No.	REVISIONS	DATE	BY

Kimley»Horn
 © 2021 KIMLEY-HORN AND ASSOCIATES, INC.
 11700 KATY FREEWAY, SUITE 800, HOUSTON, TX 77079
 WWW.KIMLEY-HORN.COM
 STATE OF LOUISIANA REGISTRATION NO. C-2373

ICMA PROJECT	DATE	SCALE	DESIGNED BY	DRAWN BY	CHECKED BY
146621049	APRIL 2021	AS SHOWN			

**SITE PLAN
EXHIBIT (1 OF 3)**

SITE PLAN EXHIBIT
 7170 ANTOINE BLVD.
 CROWN SUBDIVISION, LOT 2 & LOT 3 LOCATED IN SECTIONS 28 and 33,
 TOWNSHIP 17 NORTH - RANGE 15 WEST, 19.463 ACRES
 CITY OF SHREVEPORT, CALDO PARISH, LOUISIANA

ARCHITECT: S&L DESIGN GROUP, P.C.
 1427 SOUTH BOULDER, SUITE 150
 TULSA, OKLAHOMA 74116-3609

OWNER: SWIN INTERNATIONAL, INC.
 919 CONGRESS AVENUE, SUITE 1450
 AUSTIN, TX 78761

ENGINEER: KIMLEY-HORN AND ASSOCIATES, INC.
 11700 KATY FREEWAY, SUITE 800
 HOUSTON, TX 77079-1221

METROPOLITAN PLANNING COMMISSION SIGNATURE BLOCK:
 EXECUTIVE DIRECTOR SIGNATURE _____ DATE _____



CAUTION!!
 EXISTING UNDERGROUND UTILITIES IN THE AREA CONTRACTOR IS RESPONSIBLE FOR DETERMINING THE HORIZONTAL AND VERTICAL LOCATION OF ALL UTILITIES PRIOR TO CONSTRUCTION. CONTRACTOR SHALL BE RESPONSIBLE FOR ANY REPAIRS TO EXISTING UTILITIES DUE TO DAMAGE INCURRED DURING CONSTRUCTION. CONTRACTOR SHALL NOTIFY THE ENGINEER OF ANY DISCREPANCIES ON THE PLANS.


WSR1 - SHREVEPORT LA
 PREPARED FOR
SGA DESIGN GROUP
 SHREVEPORT LA

SHEET NUMBER
EX 1

21-10-P

By *acq*
Date 5-16-2021

EXECUTIVE
DIRECTOR
APPROVAL

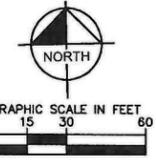

- GENERAL NOTES**
1. DIMENSIONS ARE TO FACE OF CURB UNLESS OTHERWISE NOTED.
 2. ALL RADI 3' UNLESS OTHERWISE NOTED.
 3. REFER TO ARCHITECTURAL PLANS FOR SITE LIGHTING POLES AND FIXTURES AND ELECTRICAL PLAN PRIOR TO PLACING PAVEMENT.
 4. REFER TO ARCHITECTURAL PLANS FOR EXACT BUILDING DIMENSIONS.
 5. SIDEWALKS TO HAVE A 5% MAXIMUM RUNNING SLOPE AND A 2% MAXIMUM CROSS SLOPE IN ACCORDANCE WITH ADA REQUIREMENTS.
 6. FIELD VERIFY ADA GRADES PRIOR TO PLACING PAVEMENT. CONTRACTOR SHALL CONSTRUCT ALL ACCESSIBLE ROUTES IN ACCORDANCE WITH ADA STANDARDS AND TAS.
 7. REF. IRRIGATION PLANS PRIOR TO PLACING PAVEMENT.
 8. CONTRACTOR SHALL BUDGET FOR ACCESSIBLE STALL STRIPING, FIRE LANE STRIPING, DIRECTIONAL ARROWS, ETC.
 9. SITE LIGHTING IS BY OTHERS. REF. SITE LIGHTING PLANS FOR LOCATIONS AND DETAILS PRIOR TO PLACING PAVEMENT.
 10. REF. BUILDING PLANS FOR ALL EXTERIOR STAIR DETAILS.
 11. CONTRACTOR TO ADJUST EXISTING SANITARY SEWER MANHOLES, STORM SEWER MANHOLES, ELECTRICAL MANHOLES, FIRE HYDRANTS, VALVE BOXES, WATER METERS, ETC. TO MATCH PROPOSED FINISHED GRADES IF NECESSARY.

LEGEND

PROPOSED FIRE LANE	FL — FL
PROPERTY LINE	---
SAWCUT LINE	---
PROPOSED CURB	---
PROPOSED SPEED BUMP	---
PROPOSED CONCRETE WHEEL STOP	---
PROPOSED ACCESSIBLE PARKING SPACE	---
LIGHT-DUTY PAVEMENT PROPOSED IN VAN PARKING SPACES (SEE SECTION ON THIS SHEET)	---
HEAVY DUTY PAVEMENT PROPOSED IN FIRE LANE AND AUTO PARKING SPACES (SEE SECTION ON THIS SHEET)	---
HIGH STRESS PAVEMENT PROPOSED IN TRUCK DOCK AND TRAILER PARKING SPACES (SEE SECTION ON THIS SHEET)	---
PROPOSED ON SITE SIDEWALK	---
PROPOSED LANDSCAPE SOD AREA	---
PROPOSED LANDSCAPE GRASS SEED AREA	---
PROPOSED LANDSCAPE PLANTED AREA	---
PROPOSED VAN PERSONAL SPACES	---

SITE SUMMARY TABLE

TOTAL LAND AREA	845,370SF / 19.43 AC
PROPOSED TOTAL BUILDING AREA	45,768 SF
PROPOSED TRAILER PARKING	7 SPACES
PROPOSED AUTO PARKING	92 SPACES
REQUIRED AUTO PARKING	46 SPACES
PROPOSED VAN PARKING	221 SPACES
REQUIRED VAN PARKING	N/A
PROPOSED ACCESSIBLE PARKING	4 SPACES
REQUIRED ACCESSIBLE PARKING	4 SPACES

- KEYNOTE LEGEND**
- ① PROPOSED ACCESSIBLE CURB RAMP
 - ② PROPOSED DUMPSTER ENCLOSURE WITH 6' TALL CONCRETE WALLS
 - ③ PROPOSED 6" CURB
 - ④ PROPOSED JERSEY BARRIER WALL
 - ⑤ PROPOSED 5' TALL CHAIN LINK PEDESTRIAN BARRIER FENCE
 - ⑥ PROPOSED ACCESSIBLE PARKING STALL
 - ⑦ PROPOSED VAN ACCESSIBLE PARKING STALL
 - ⑧ PROPOSED STRIPED PEDESTRIAN ACCESS
 - ⑨ PROPOSED CONCRETE WHEEL STOP
 - ⑩ MATCH EXISTING PAVEMENT AT PROPOSED SAWCUT
 - ⑪ EXISTING ROLL UP DOOR TO REMAIN
 - ⑫ PROPOSED RTU LOCATION (REF. ARCHITECTURE PLANS FOR DETAILS)
 - ⑬ PROPOSED 6' SIDEWALK
 - ⑭ PROPOSED 10' SIDEWALK
 - ⑮ PROPOSED WALK IN DOOR
 - ⑯ EXISTING WALK IN DOOR TO REMAIN
 - ⊠ PARKING COUNT - ASSOCIATE (6'X18')
 - ⊞ PARKING COUNT - VAN PARKING (11'X27')
 - ⊠⊞ PARKING COUNT - TRAILER TRUCK / BOX TRUCK

SITE PLAN EXHIBIT
7170 ANTOINE BLVD.
CROWN SUBDIVISION LOT 2 & LOT 3 LOCATED IN SECTIONS 28 and 33,
TOWNSHIP 17 NORTH - RANGE 15 WEST, 19.43 ACRES
CITY OF SHREVEPORT, CADDOPARISH, LOUISIANA

ARCHITECT: **SGA DESIGN GROUP, P.C.**
1417 SOUTH HOLLISTER, SUITE 508
TULSA, OKLAHOMA 74116-3089

OWNER: **811 METROPOLITAN PLANNING COMMISSION**
818 CONGRESS AVENUE, SUITE 1408
AUSTIN, TX 78701

ENGINEER: **KIMLEY-HORN AND ASSOCIATES, INC.**
11700 KATY FREEWAY, SUITE 800
HOUSTON, TX 77079

METROPOLITAN PLANNING COMMISSION SIGNATURE BLOCK:
EXECUTIVE DIRECTOR SIGNATURE _____ DATE _____

CAUTION!!

EXISTING UNDERGROUND UTILITIES IN THE AREA CONTRACTOR IS RESPONSIBLE FOR DETERMINING THE HORIZONTAL AND VERTICAL LOCATION OF ALL UTILITIES PRIOR TO CONSTRUCTION. CONTRACTOR SHALL BE RESPONSIBLE FOR ANY REPAIRS TO EXISTING UTILITIES DUE TO DAMAGE INCURRED DURING CONSTRUCTION. CONTRACTOR SHALL NOTIFY THE ENGINEER OF ANY DISCREPANCIES ON THE PLANS.



Kimley-Horn
© 2021 KIMLEY-HORN AND ASSOCIATES, INC.
11700 KATY FREEWAY, SUITE 800, HOUSTON, TX 77079
PHONE: 281-555-8800
WWW.KIMLEY-HORN.COM
STATE OF LOUISIANA REGISTRATION NO. C-2373

WSR1 - SHREVEPORT LA
SHEET NUMBER **EX 2**

SITE PLAN EXHIBIT (2 OF 3)

PREPARED FOR **SGA DESIGN GROUP**
SHREVEPORT

NO.	REVISIONS	DATE	BY


Planned By: Swinicki, Patrick, Sheet Satchals, Layout: CLO, April 27, 2021, 12:27:22 pm. K:\NOU_Civil\03348103-AMWV\WSR1_Shreveport\LA\EXHIBIT\20210309_Updated Site Plan to City\Dimensional Site Plan Exhibit.dwg
 This document, together with the contracts and design professional fee plan, is an instrument of service. It is intended only for the specific purpose and client for which it was prepared. Release of this document without written authorization and association by Kimley-Horn and Associates, Inc. shall be without liability to Kimley-Horn and Associates, Inc.

21-10-P

Printed By: Dale Edwards, Bob, Sheri, Scott, Kiba Layout: C.S.1, May 04, 2021, 08:18:39am. KIMLEY-HORN AND ASSOCIATES, INC. LACADREPHIBIA, LA 70001. Updated Site Plan to City/Dimension Site Plan Exhibit. This document, together with the contract and design specifications, is intended only for the specific purpose and client for which it was prepared. No other use or reproduction is permitted without the written authorization of Kimley-Horn and Associates, Inc.

Date 5-16-2021 By AC

EXECUTIVE DIRECTOR APPROVAL

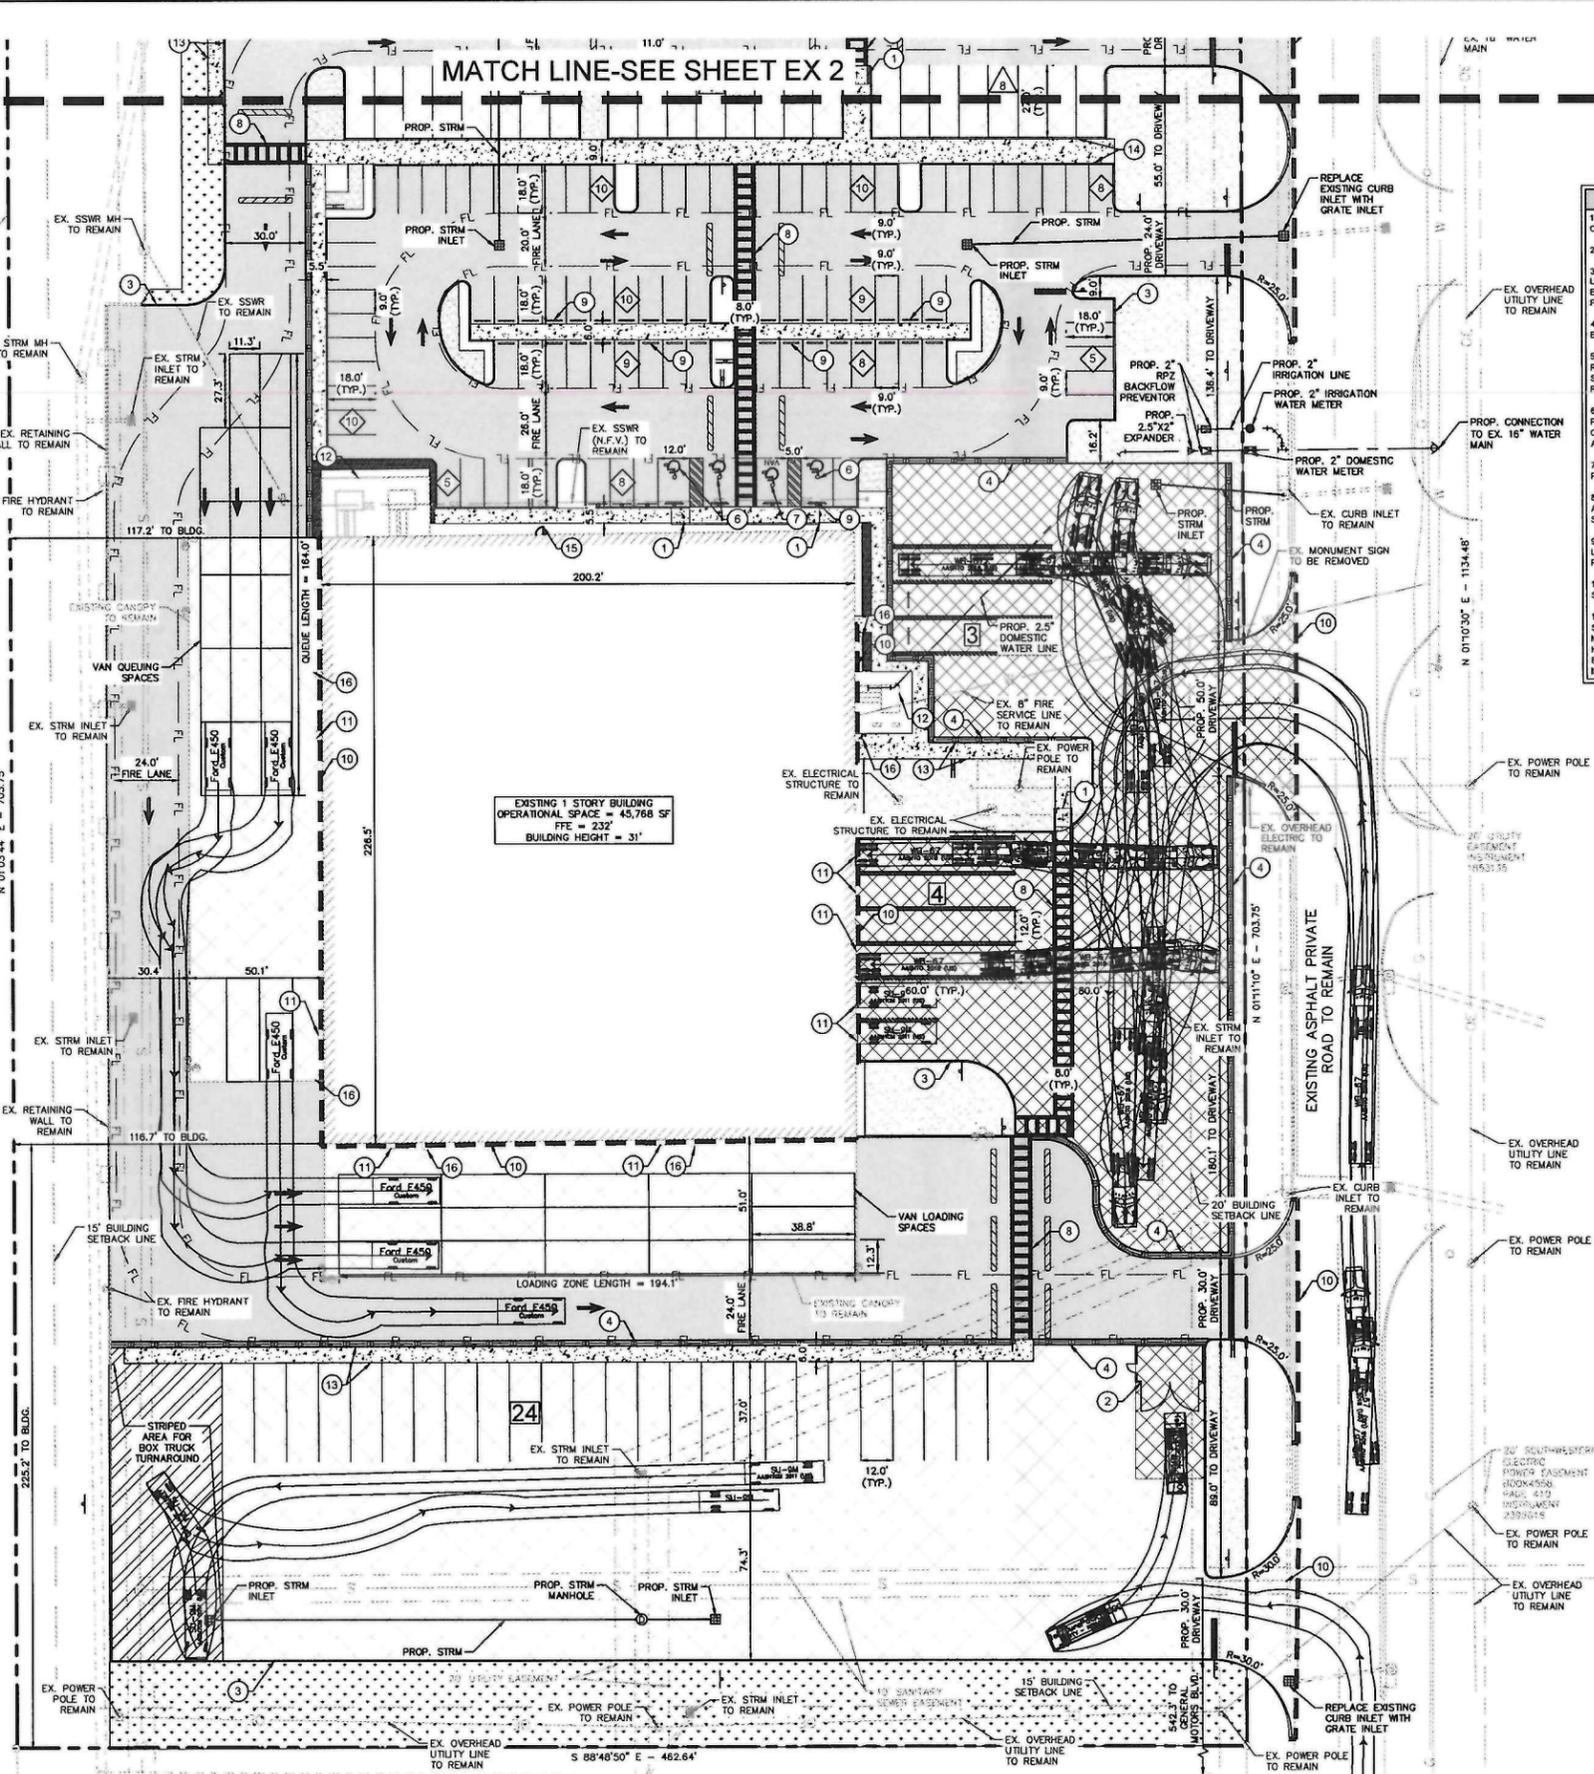

- GENERAL NOTES**
1. DIMENSIONS ARE TO FACE OF CURB UNLESS OTHERWISE NOTED.
 2. ALL RADI 3' UNLESS OTHERWISE NOTED.
 3. REFER TO ARCHITECTURAL PLANS FOR SITE LIGHTING POLES AND FIXTURES AND ELECTRICAL PLAN PRIOR TO PLACING PAVEMENT.
 4. REFER TO ARCHITECTURAL PLANS FOR EXACT BUILDING DIMENSIONS.
 5. SIDEWALKS TO HAVE A 5% MAXIMUM RUNNING SLOPE AND A 2% MAXIMUM CROSS SLOPE IN ACCORDANCE WITH ADA REQUIREMENTS.
 6. FIELD VERIFY ADA GRADES PRIOR TO PLACING PAVEMENT. CONTRACTOR SHALL CONSTRUCT ALL ACCESSIBLE ROUTES IN ACCORDANCE WITH ADA STANDARDS AND T&S.
 7. REF. IRRIGATION PLANS PRIOR TO PLACING PAVEMENT.
 8. CONTRACTOR SHALL BUDGET FOR ACCESSIBLE STALL STRIPING, FIRE LANE STRIPING, DIRECTIONAL ARROWS, ETC.
 9. SITE LIGHTING IS BY OTHERS. REF. SITE LIGHTING PLANS FOR LOCATIONS AND DETAILS PRIOR TO PLACING PAVEMENT.
 10. REF. BUILDING PLANS FOR ALL EXTERIOR STAIR DETAILS.
 11. CONTRACTOR TO ADJUST EXISTING SANITARY SEWER MANHOLES, STORM SEWER MANHOLES, ELECTRICAL MANHOLES, FIRE HYDRANTS, VALVE BOXES, WATER METERS, ETC. TO MATCH PROPOSED FINISHED GRADES IF NECESSARY.

LEGEND

PROPOSED FIRE LANE	FL — FL
PROPERTY LINE	---
SAWCUT LINE	---
PROPOSED CURB	---
PROPOSED SPEED BUMP	---
PROPOSED CONCRETE WHEEL STOP	---
PROPOSED ACCESSIBLE PARKING SPACE	---
LIGHT-DUTY PAVEMENT PROPOSED IN VAN PARKING SPACES AND BOX TRUCK SPACES (SEE SECTION ON THIS SHEET)	---
HEAVY DUTY PAVEMENT PROPOSED IN FIRE LANE AND AUTO PARKING SPACES (SEE SECTION ON THIS SHEET)	---
HIGH STRESS PAVEMENT PROPOSED IN TRUCK DOCK AND TRAILER PARKING SPACES (SEE SECTION ON THIS SHEET)	---
PROPOSED ON SITE SIDEWALK	---
PROPOSED LANDSCAPE SOO AREA	---
PROPOSED LANDSCAPE GRASS SEED AREA	---
PROPOSED LANDSCAPE PLANTED AREA	---
PROPOSED VAN PERSONAL SPACES	---

SITE SUMMARY TABLE

TOTAL LAND AREA	846,370SF / 19.43 AC
PROPOSED TOTAL BUILDING AREA	45,768 SF
PROPOSED TRAILER PARKING	7 SPACES
PROPOSED AUTO PARKING	92 SPACES
REQUIRED AUTO PARKING	46 SPACES
PROPOSED VAN PARKING	221 SPACES
REQUIRED VAN PARKING	N/A
PROPOSED ACCESSIBLE PARKING	4 SPACES
REQUIRED ACCESSIBLE PARKING	4 SPACES

- KEYNOTE LEGEND**
- 1 → PROPOSED ACCESSIBLE CURB RAMP
 - 2 → PROPOSED DUMPSTER ENCLOSURE WITH 6' TALL CONCRETE WALLS
 - 3 → PROPOSED 6" CURB
 - 4 → PROPOSED JERSEY BARRIER WALL
 - 5 → PROPOSED 5' TALL CHAIN LINK PEDESTRIAN BARRIER FENCE
 - 6 → PROPOSED ACCESSIBLE PARKING STALL
 - 7 → PROPOSED VAN ACCESSIBLE PARKING STALL
 - 8 → PROPOSED STRIPED PEDESTRIAN ACCESS
 - 9 → PROPOSED CONCRETE WHEEL STOP
 - 10 → MATCH EXISTING PAVEMENT AT PROPOSED SAWCUT
 - 11 → EXISTING ROLL UP DOOR TO REMAIN
 - 12 → PROPOSED RTU LOCATION (REF. ARCHITECTURE PLANS FOR DETAILS)
 - 13 → PROPOSED 6' SIDEWALK
 - 14 → PROPOSED 10' SIDEWALK
 - 15 → PROPOSED WALK IN DOOR
 - 16 → EXISTING WALK IN DOOR TO REMAIN
 - ◇ PARKING COUNT - ASSOCIATE (7X18)
 - △ PARKING COUNT - VAN PARKING (11'X27)
 - XX PARKING COUNT - TRAILER TRUCK / BOX TRUCK

SITE PLAN EXHIBIT
7170 ANTOINE BLVD.
CROWN SUBDIVISION, LOT 2 & LOT 3 LOCATED IN SECTIONS 28 AND 33, TOWNSHIP 17 NORTH - RANGE 15 WEST, 10 463 ACRES
CITY OF SHREVEPORT, CALDO PARISH, LOUISIANA

ARCHITECT: SGA DESIGN GROUP P.C.
143 SOUTH BOLDER, SUITE 800
TULSA, OKLAHOMA 74109

OWNER: METROPOLITAN PLANNING COMMISSION
810 CONGRESS AVENUE, SUITE 1400
AUSTIN, TX 78701

ENGINEER: KIMLEY-HORN AND ASSOCIATES, INC.
11700 KATY FREDWAY, SUITE 800
HOUSTON, TX 77059

METROPOLITAN PLANNING COMMISSION SIGNATURE BLOCK:
EXECUTIVE DIRECTOR SIGNATURE _____ DATE _____



CAUTION!!

EXISTING UNDERGROUND UTILITIES IN THE AREA CONTRACTOR IS RESPONSIBLE FOR DETERMINING THE HORIZONTAL AND VERTICAL LOCATION OF ALL UTILITIES PRIOR TO CONSTRUCTION. CONTRACTOR SHALL BE RESPONSIBLE FOR ANY REPAIRS TO EXISTING UTILITIES DUE TO DAMAGE INCURRED DURING CONSTRUCTION. CONTRACTOR SHALL NOTIFY THE ENGINEER OF ANY DISCREPANCIES ON THE PLANS.

Kimley-Horn

© 2021 KIMLEY-HORN AND ASSOCIATES, INC.
11700 KATY FREDWAY, SUITE 800, HOUSTON, TX 77059
WWW.KIMLEY-HORN.COM
STATE OF LOUISIANA REGISTRATION NO. C-2373

JOHN L. CONDASCO
Professional Engineer
License No. 44922

PROJECT	146621049
DATE	APRIL 2021
SCALE	AS SHOWN
DESIGNED BY	BG
DRAWN BY	BG
CHECKED BY	RAJ

WSR1 - SHREVEPORT LA

SITE PLAN EXHIBIT (3 OF 3)

PREPARED FOR
SGA DESIGN GROUP
SHREVEPORT



SHEET NUMBER
EX 3

21-10-P

Plotted By: Munda, Shannon, Sheet Set: K10a, Layout: L1.0, May 07, 2021, 10:55:58am, K:\HQ\01\01\24\103\LA\WV\WSR1_Shreveport_LANDSCAPE_SheetSet_L1.0.dwg
 This document, together with the concepts and designs presented herein, is an instrument of service, in accordance with the contract for which it was prepared. Release of any improper reliance on this document without written authorization and adaptation by Kimley-Horn and Associates, Inc. shall be without liability to Kimley-Horn and Associates, Inc.

Date 5-10-2021
 By [Signature]

EXECUTIVE
DIRECTOR
APPROVAL

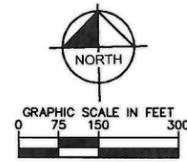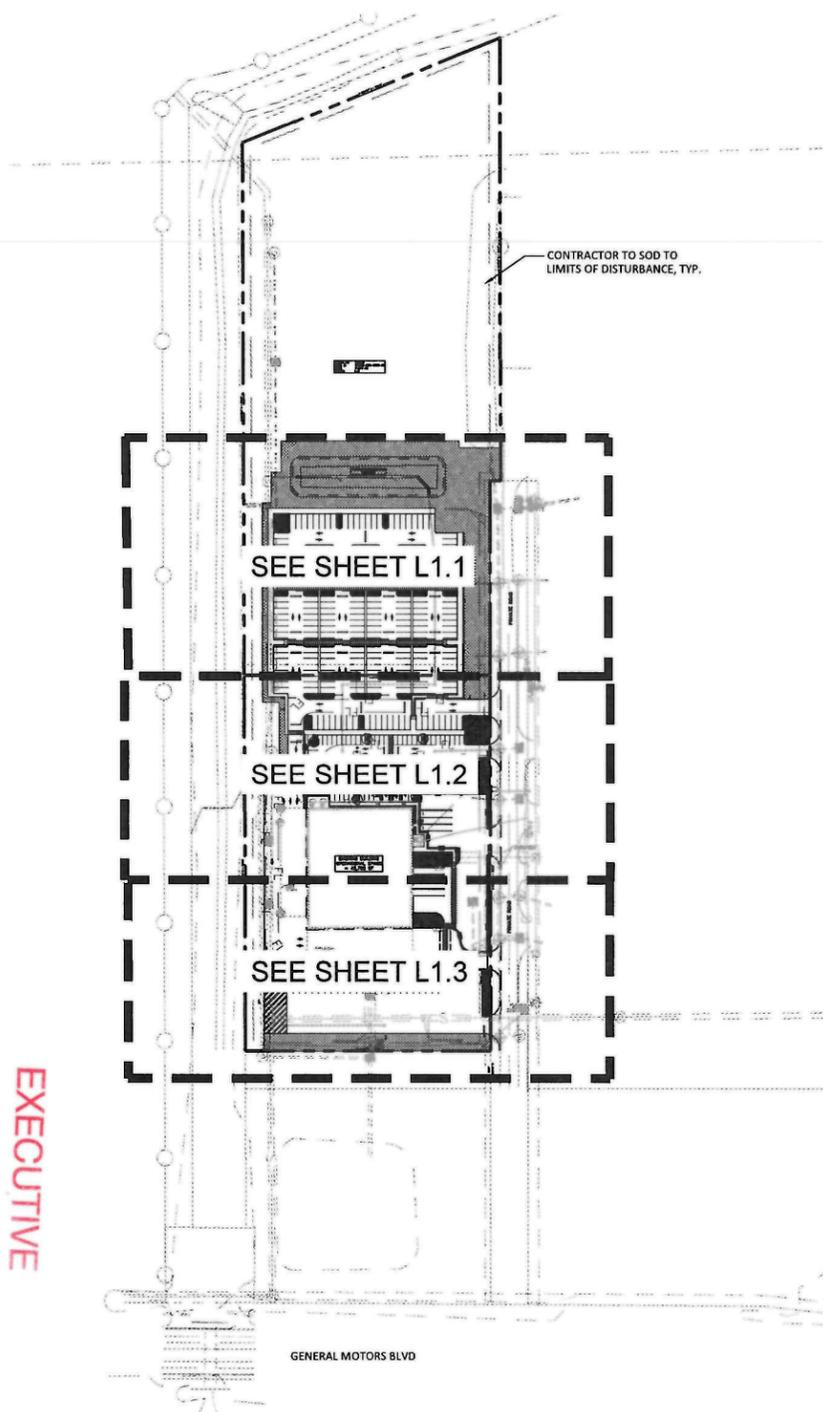

CITY OF SHREVEPORT - LANDSCAPE REQUIREMENTS	REQUIRED	PROVIDED
THE MINIMUM TOTAL LANDSCAPE AREA OF PARKING LOT SHALL BE 10% OF THE TOTAL PARKING AREA.		
PARKING AREA = 32,919 x .10 = 3,292	3,292 SF	10,502 SF
PARKING LOT SHALL HAVE ONE PARKING ISLAND PER 10 SPOTS. ONE SHADE TREE PER PARKING LOT ISLAND SHALL BE REQUIRED.		
13 PARKING LOT ISLANDS x 1 = 13 TREES	13 TREES	17 TREES
A BUFFER YARD IS REQUIRED FOR ALL NON-RESIDENTIAL DISTRICTS THAT ABUTS A COMMERCIAL DISTRICT. ONE SHADE TREE, OR THREE ORNAMENTAL TREES, MUST BE PLANTED FOR EVERY 30 FT OF BUFFER YARD LENGTH, AND ONE SHRUB PER EVERY 3 FT MUST BE PLANTED LINEARLY.		
THE SITE (DISTRICT I-2) ONLY ABUTS OTHER I-2 DISTRICT PROPERTIES.	N/A	N/A
ALL LANDSCAPE AREAS ALONG STREET RIGHTS-OF-WAY ARE REQUIRED ONE SHADE TREE OR THREE ORNAMENTAL TREES PER 500 SQ FT TO BE PLANTED.		
SITE DOES NOT ABUT STREET R.O.W.	N/A	N/A
SHADE TREES MUST BE PLACED ON-SITE TO PRESERVE THE URBAN CANOPY DEPENDING ON DISTRICT REQUIREMENT. REFERENCE TABLE 10-2 IN SHREVEPORT, LA UNIFIED DEVELOPMENT CODE.		
DISTRICT I-2 = NO ON-SITE TREES REQUIRED	N/A	N/A

PLANT SCHEDULE


TREES	CODE	QTY	BOTANICAL NAME	COMMON NAME	CONT	CALIPER	SIZE	REMARKS
	Ar	3	ACER RUBRUM	RED MAPLE	B & B	3" CAL	8'-10" H X 3'-4" W	SINGLE STRAIGHT TRUNK, FULL AND MATCHING
	Mg	3	MAGNOLIA GRANDIFLORA	SOUTHERN MAGNOLIA	B & B	3" CAL	8'-10" H X 3'-4" W	SINGLE STRAIGHT TRUNK, FULL AND MATCHING
	Po	2	PLATANUS OCCIDENTALIS	AMERICAN SYCAMORE	B & B	3" CAL	8'-10" H X 3'-4" W	SINGLE STRAIGHT TRUNK, FULL AND MATCHING
	Qm	3	QUERCUS MUEHLENBERGII	CHINKAPIN OAK	B & B	3" CAL	8' H X 3'-4" W	SINGLE STRAIGHT TRUNK, FULL AND MATCHING
	Qv	4	QUERCUS VIRGINIANA	SOUTHERN LIVE OAK	B & B	3" CAL	8'-10" H X 3'-4" W	SINGLE STRAIGHT TRUNK, FULL AND MATCHING
SHRUBS	CODE	QTY	BOTANICAL NAME	COMMON NAME	CONT	SPACING	SIZE	REMARKS
	Gj	19	GARDENIA JASMINOIDES	GARDENIA	3 GAL	48" O.C.	24" H X 24" W	FULL AND MATCHING
	Hp	88	HYDRANGEA MACROPHYLLA 'PENNY MAC'	FRENCH HYDRANGEA	3 GAL	36" O.C.	24" H X 24" W	FULL AND MATCHING
	Ic	18	ILEX CORNUTA	CHINESE HOLLY	7 GAL	60" O.C.	36" H X 36" W	FULL AND MATCHING
	Ld	87	LIGUSTRUM DELAVAYANUM	PRIVET	3 GAL	36" O.C.	48" H X 36" W	FULL AND MATCHING
	Pt	24	PITTOSPORUM TOBIRA	JAPANESE PITTOSPORUM	3 GAL	36" O.C.	48" H X 36" W	FULL AND MATCHING
	Rs	43	RUDBECKIA FULGIDA SPECIOSA 'VIETTE'S LITTLE SUSY'	LITTLE SUZY BLACK EYED SUSAN	1 GAL	18" O.C.	12" H X 12" W	FULL AND MATCHING
	St	25	SPIRAEA THUNBERGII	THUNBERG SPIREA	3 GAL	48" O.C.	24" H X 24" W	FULL AND MATCHING
	Vd	64	VIBURNUM DAVIDII	DAVID VIBURNUM	3 GAL	36" O.C.	24" H X 24" W	FULL AND MATCHING
GROUND COVERS	CODE	QTY	BOTANICAL NAME	COMMON NAME	CONT	SIZE	SPACING	REMARKS
	LI	633	LIRIOPE MUSCARI 'BIG BLUE	BIG BLUE LILY TURF	1 GAL	8" H X 8" W	12" O.C.	TRIANGULAR SPACING, FULL AND MATCHING
	SEED	90,071 SF	CYNODON DACTYLON	BERMUDA GRASS	SEED			HYDROSEED 1 LB PER 1,000 SF. USE FLEXTERRA HIGH PERFORMANCE-FLEXIBLE GROWTH MEDIUM (HP-FGM) ON ALL SLOPES 4:1 OR GREATER TO PREVENT EROSION
	SOD	19,846 SF	CYNODON DACTYLON	BERMUDA GRASS	SOD			SOLID SOD ROLLED TIGHT WITH SAND FILLED JOINTS. 100% WEED, DISEASE, AND PEST FREE.



CAUTION!!
 EXISTING UNDERGROUND UTILITIES IN THE AREA CONTRACTOR IS RESPONSIBLE FOR DETERMINING THE HORIZONTAL AND VERTICAL LOCATION OF ALL UTILITIES PRIOR TO CONSTRUCTION. CONTRACTOR SHALL BE RESPONSIBLE FOR ANY REPAIRS TO EXISTING UTILITIES DUE TO DAMAGE INCURRED DURING CONSTRUCTION. CONTRACTOR SHALL NOTIFY THE ENGINEER OF ANY DISCREPANCIES ON THE PLANS.

 © 2021 KIMLEY-HORN AND ASSOCIATES, INC. 11700 KATY FREEWAY, SUITE 600, HOUSTON, TX 77079 PHONE: 281-597-6900 WWW.KIMLEY-HORN.COM STATE OF LOUISIANA REGISTRATION NO. C-3373	 05/07/2021	KHA PROJECT 14921049	DATE MAY 2021	SCALE AS SHOWN	DESIGNED BY AMC	DRAWN BY AMC	CHECKED BY SEW
OVERALL LANDSCAPE PLAN							
WSR1 - SHREVEPORT LA PREPARED FOR SGA DESIGN GROUP SHREVEPORT LA							
SHEET NUMBER L1.0							

21-10-P

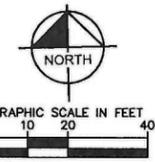

PLANT LEGEND

TREES	CODE	BOTANICAL NAME
	Ar	ACER RUBRUM
	Mg	MAGNOLIA GRANDIFLORA
	Po	PLATANUS OCCIDENTALIS
	Qm	QUERCUS MUEHLENBERGII
	Qv	QUERCUS VIRGINIANA
SHRUBS	CODE	BOTANICAL NAME
	G	GARDENIA JASMINOIDES
	Hp	HYDRANGEA MACROPHYLLA 'PENNY MAC'
	Ic	ILEX CORNUTA
	Ld	LIGUSTRUM DELAVAYANUM
	P2	PITTOSPORUM TOBIRA
	Rs	RUDEBECKIA FULGIDA SPECIOSA 'VIETTE'S LITTLE SUSY'
	St	SPIRAEA THUNBERGII
	Vd	VIBURNUM DAVIDII
GROUND COVERS	CODE	BOTANICAL NAME
	LI	LIRIOPE MUSCARI 'BIG BLUE'
	SEED	CYNODON DACTYLON
	SOD	CYNODON DACTYLON

No.	REVISIONS	DATE	BY

Kimley»Horn
 © 2021 KIMLEY-HORN AND ASSOCIATES, INC.
 11700 KATY FREEWAY, SUITE 800, HOUSTON, TX 77079
 PHONE: 281-597-9500
 WWW.KIMLEY-HORN.COM
 STATE OF LOUISIANA REGISTRATION NO. C-3373



KHA PROJECT: 149621049
 DATE: MAY 2021
 SCALE: AS SHOWN
 DESIGNED BY: AMC
 DRAWN BY: AMC
 CHECKED BY: SEM

**LANDSCAPE PLAN
(1 OF 3)**


**WSR1 - SHREVEPORT
LA**
 PREPARED FOR:
SGA DESIGN GROUP
 SHREVEPORT, LA

SHEET NUMBER
L1.1





CAUTION!!
 EXISTING UNDERGROUND UTILITIES IN THE AREA
 CONTRACTOR IS RESPONSIBLE FOR DETERMINING THE
 HORIZONTAL AND VERTICAL LOCATION OF ALL UTILITIES
 PRIOR TO CONSTRUCTION. CONTRACTOR SHALL BE
 RESPONSIBLE FOR ANY REPAIRS TO EXISTING UTILITIES DUE
 TO DAMAGE INCURRED DURING CONSTRUCTION.
 CONTRACTOR SHALL NOTIFY THE ENGINEER OF ANY
 DISCREPANCIES ON THE PLANS.

21-10-P

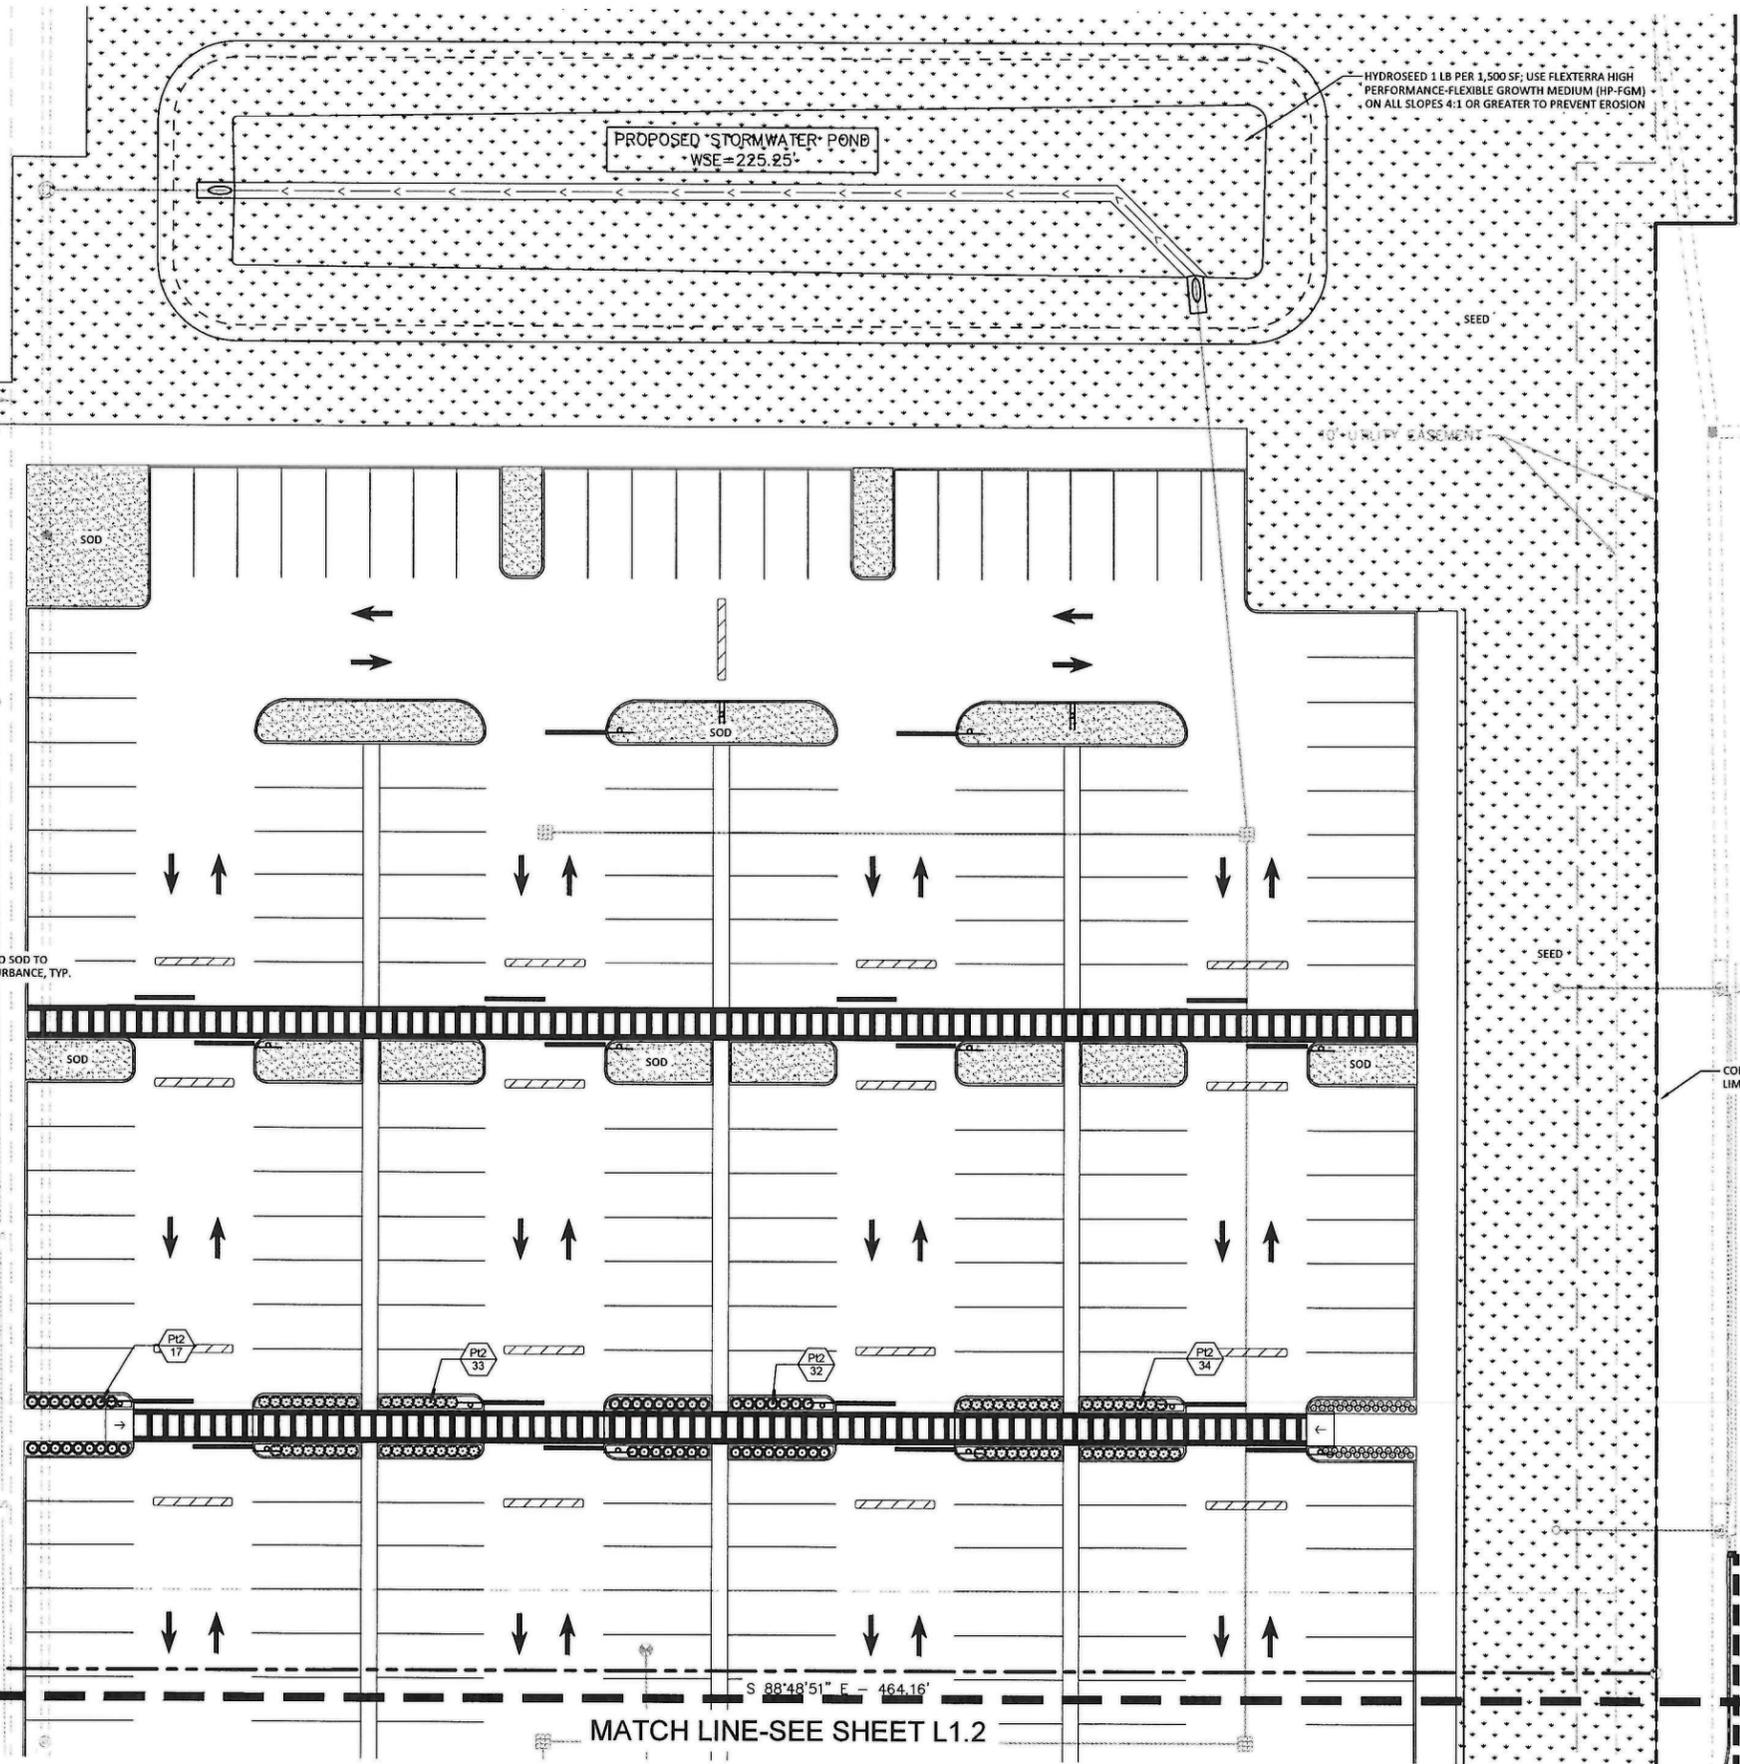

EXECUTIVE DIRECTOR APPROVAL
 Date: 5-16-2021
 By: [Signature]

Plotted By: Nancy, Shannon, Shanel, Stephanie, Layton, L1.1, May 07, 2021, 10:56:02am. K:\HQ\CH\149621049\WSR1_ShrubLayout\LA1.1.dwg

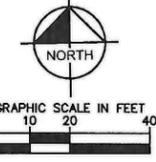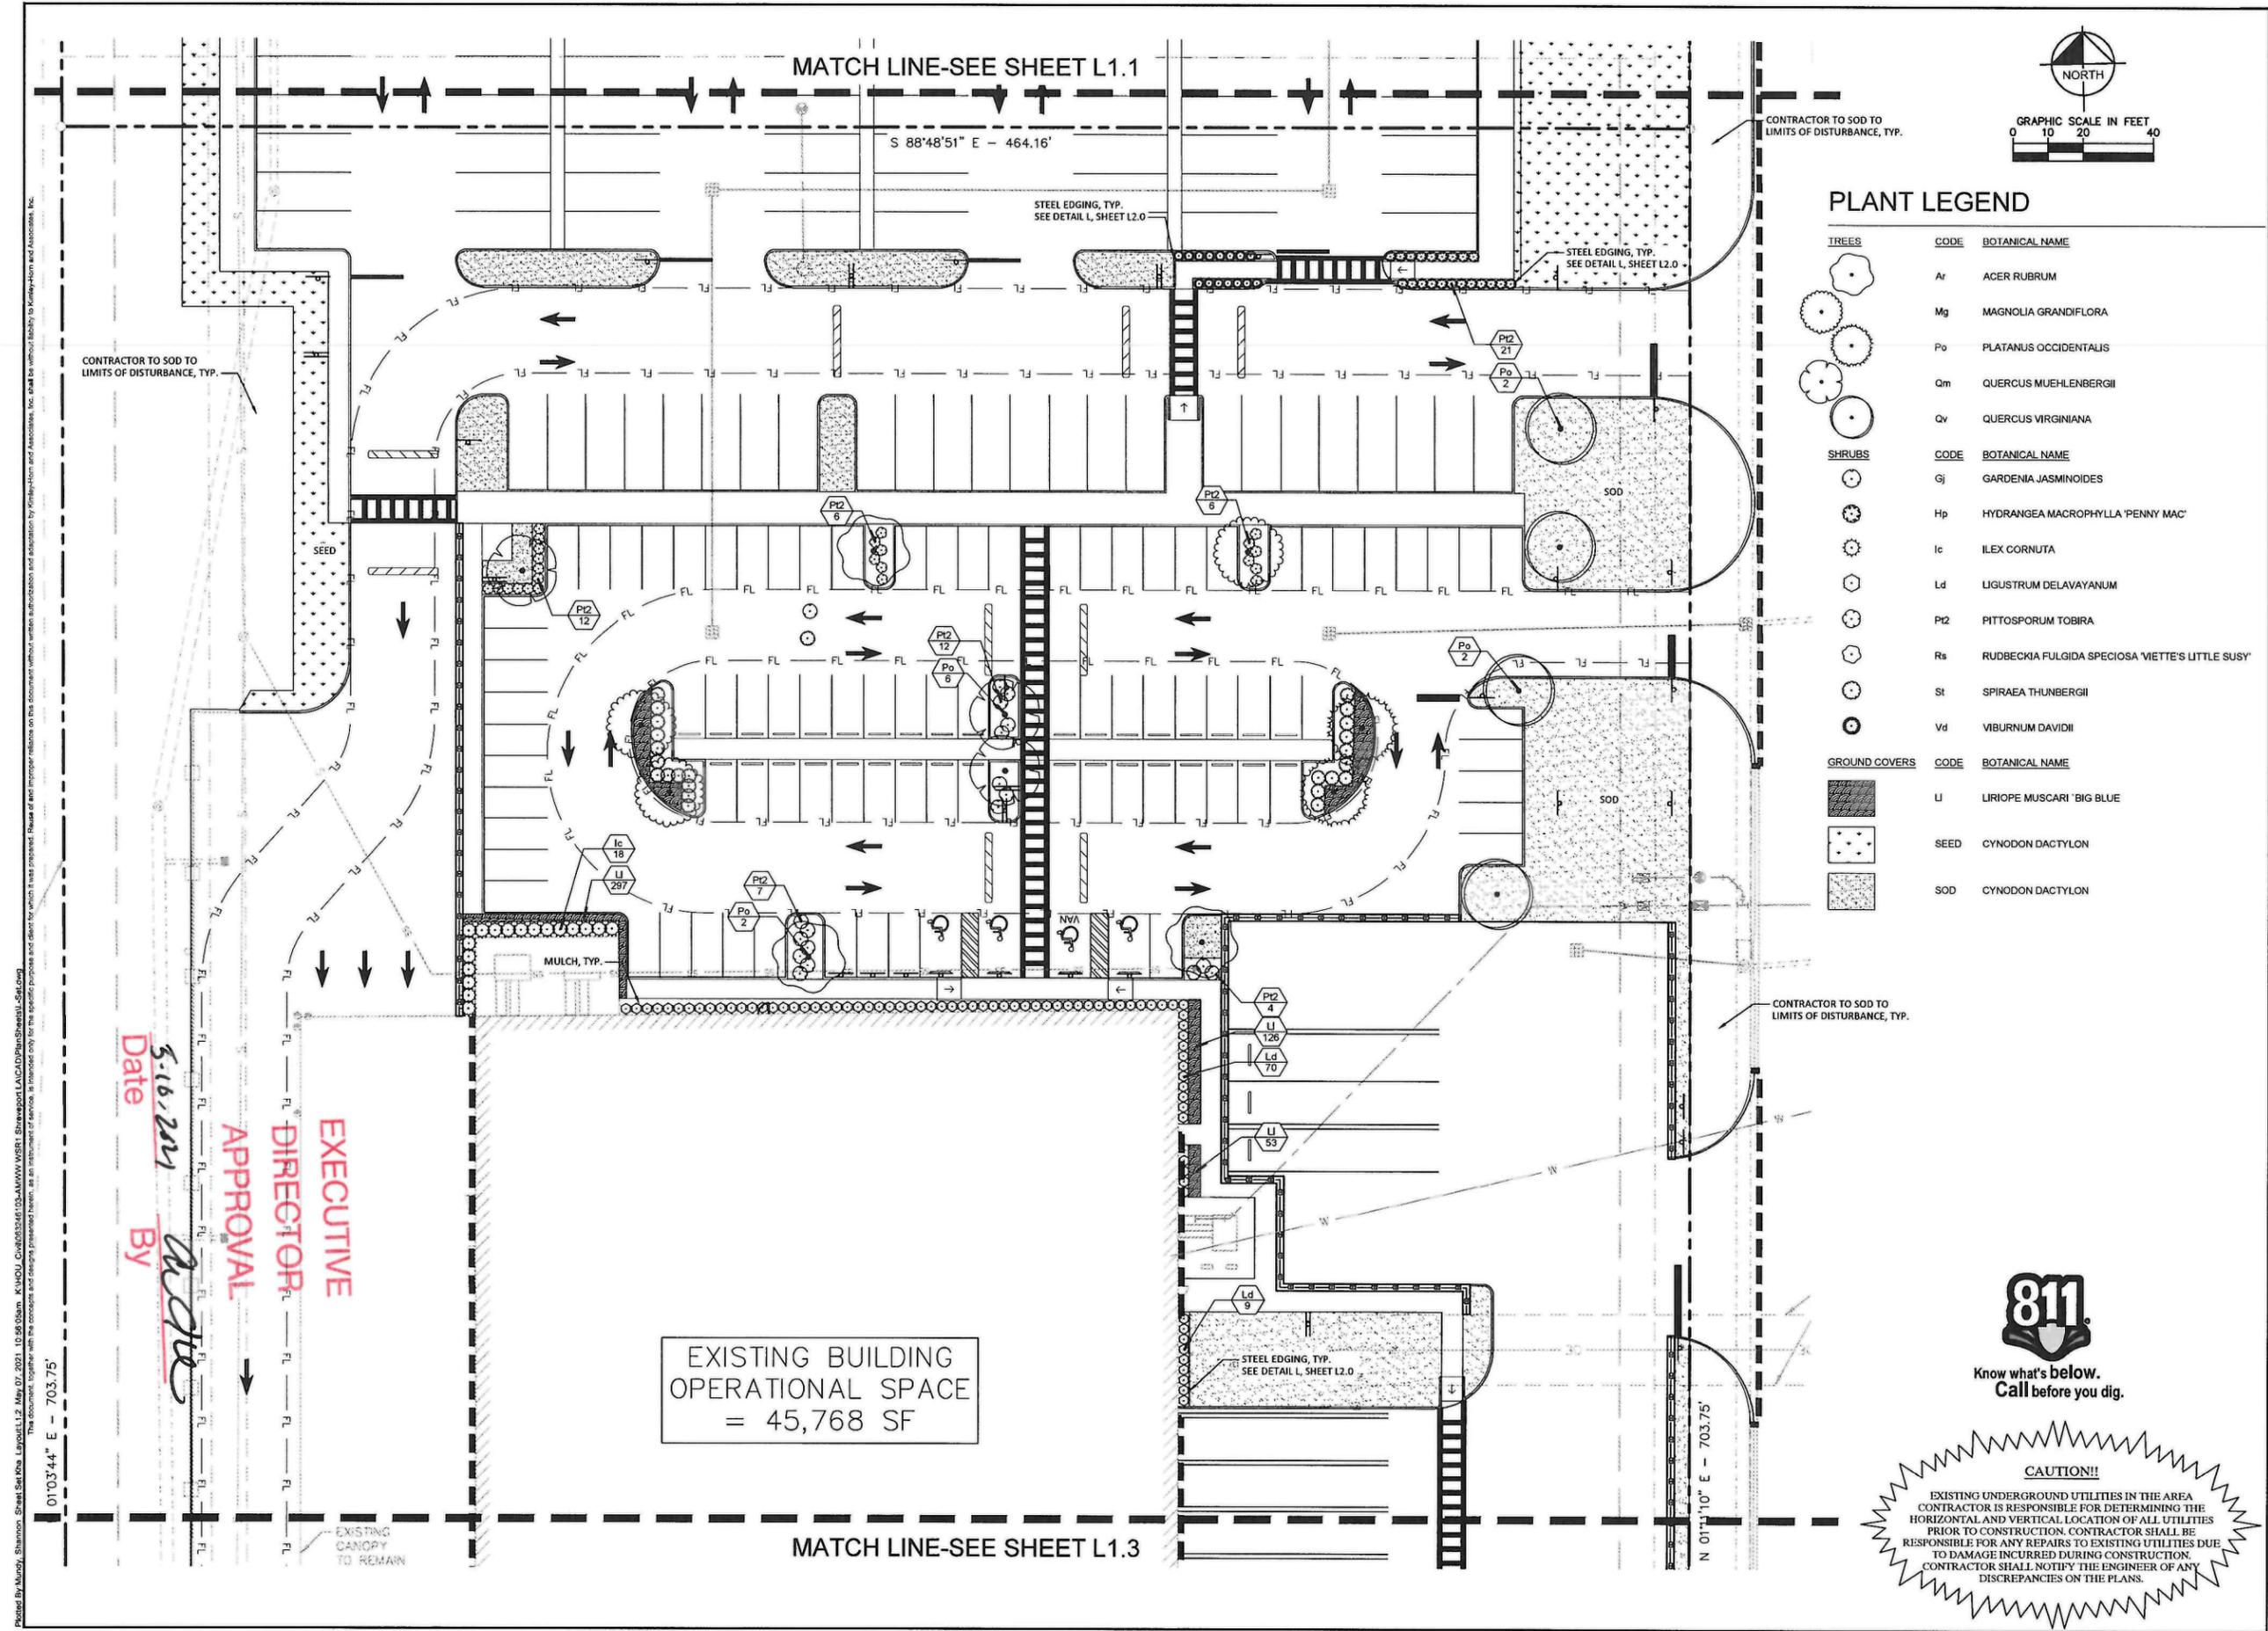

PLANT LEGEND

TREES	CODE	BOTANICAL NAME
	Ar	ACER RUBRUM
	Mg	MAGNOLIA GRANDIFLORA
	Po	PLATANUS OCCIDENTALIS
	Qm	QUERCUS MUEHLENBERGII
	Qv	QUERCUS VIRGINIANA
	Pt2	PITTOSPORUM TOBIRA
	Po2	PLATANUS OCCIDENTALIS
	Po21	PLATANUS OCCIDENTALIS

SHRUBS	CODE	BOTANICAL NAME
	Gj	GARDENIA JASMINOIDES
	Hp	HYDRANGEA MACROPHYLLA 'PENNY MAC'
	Ic	ILEX CORNUTA
	Ld	LIGUSTRUM DELAVAYANUM
	Rs	RUDBECKIA FULGIDA SPECIOSA 'METTE'S LITTLE SUSY'
	St	SPIRAEA THUNBERGII
	Vd	VIBURNUM DAVIDII

GROUND COVERS	CODE	BOTANICAL NAME
	LI	LIRIOPE MUSCARI 'BIG BLUE'
	SEED	CYNODON DACTYLON
	SOD	CYNODON DACTYLON

EXECUTIVE
 DIRECTOR
 APPROVAL
 Date: 5-16-2021
 By: [Signature]


EXISTING BUILDING
 OPERATIONAL SPACE
 = 45,768 SF

811
 Know what's below.
 Call before you dig.

CAUTION!!
 EXISTING UNDERGROUND UTILITIES IN THE AREA
 CONTRACTOR IS RESPONSIBLE FOR DETERMINING THE
 HORIZONTAL AND VERTICAL LOCATION OF ALL UTILITIES
 PRIOR TO CONSTRUCTION. CONTRACTOR SHALL BE
 RESPONSIBLE FOR ANY REPAIRS TO EXISTING UTILITIES DUE
 TO DAMAGE INCURRED DURING CONSTRUCTION.
 CONTRACTOR SHALL NOTIFY THE ENGINEER OF ANY
 DISCREPANCIES ON THE PLANS.


© 2021 KIMLEY-HORN AND ASSOCIATES, INC. 11700 KATY FREEWAY, SUITE 600, HOUSTON, TX 77079 WWW.KIMLEY-HORN.COM STATE OF LOUISIANA REGISTRATION NO. C-2373	
KHA PROJECT 149521049	DATE MAY 2021
SCALE AS SHOWN	DESIGNED BY ANIC
DRAWN BY ANIC	CHECKED BY SEM
05/07/2021	
LANDSCAPE PLAN (2 OF 3)	
WSR1 - SHREVEPORT LA	PREPARED FOR SGA DESIGN GROUP SHREVEPORT
SHEET NUMBER L1.2	REVISIONS No. DATE BY

21-10-P

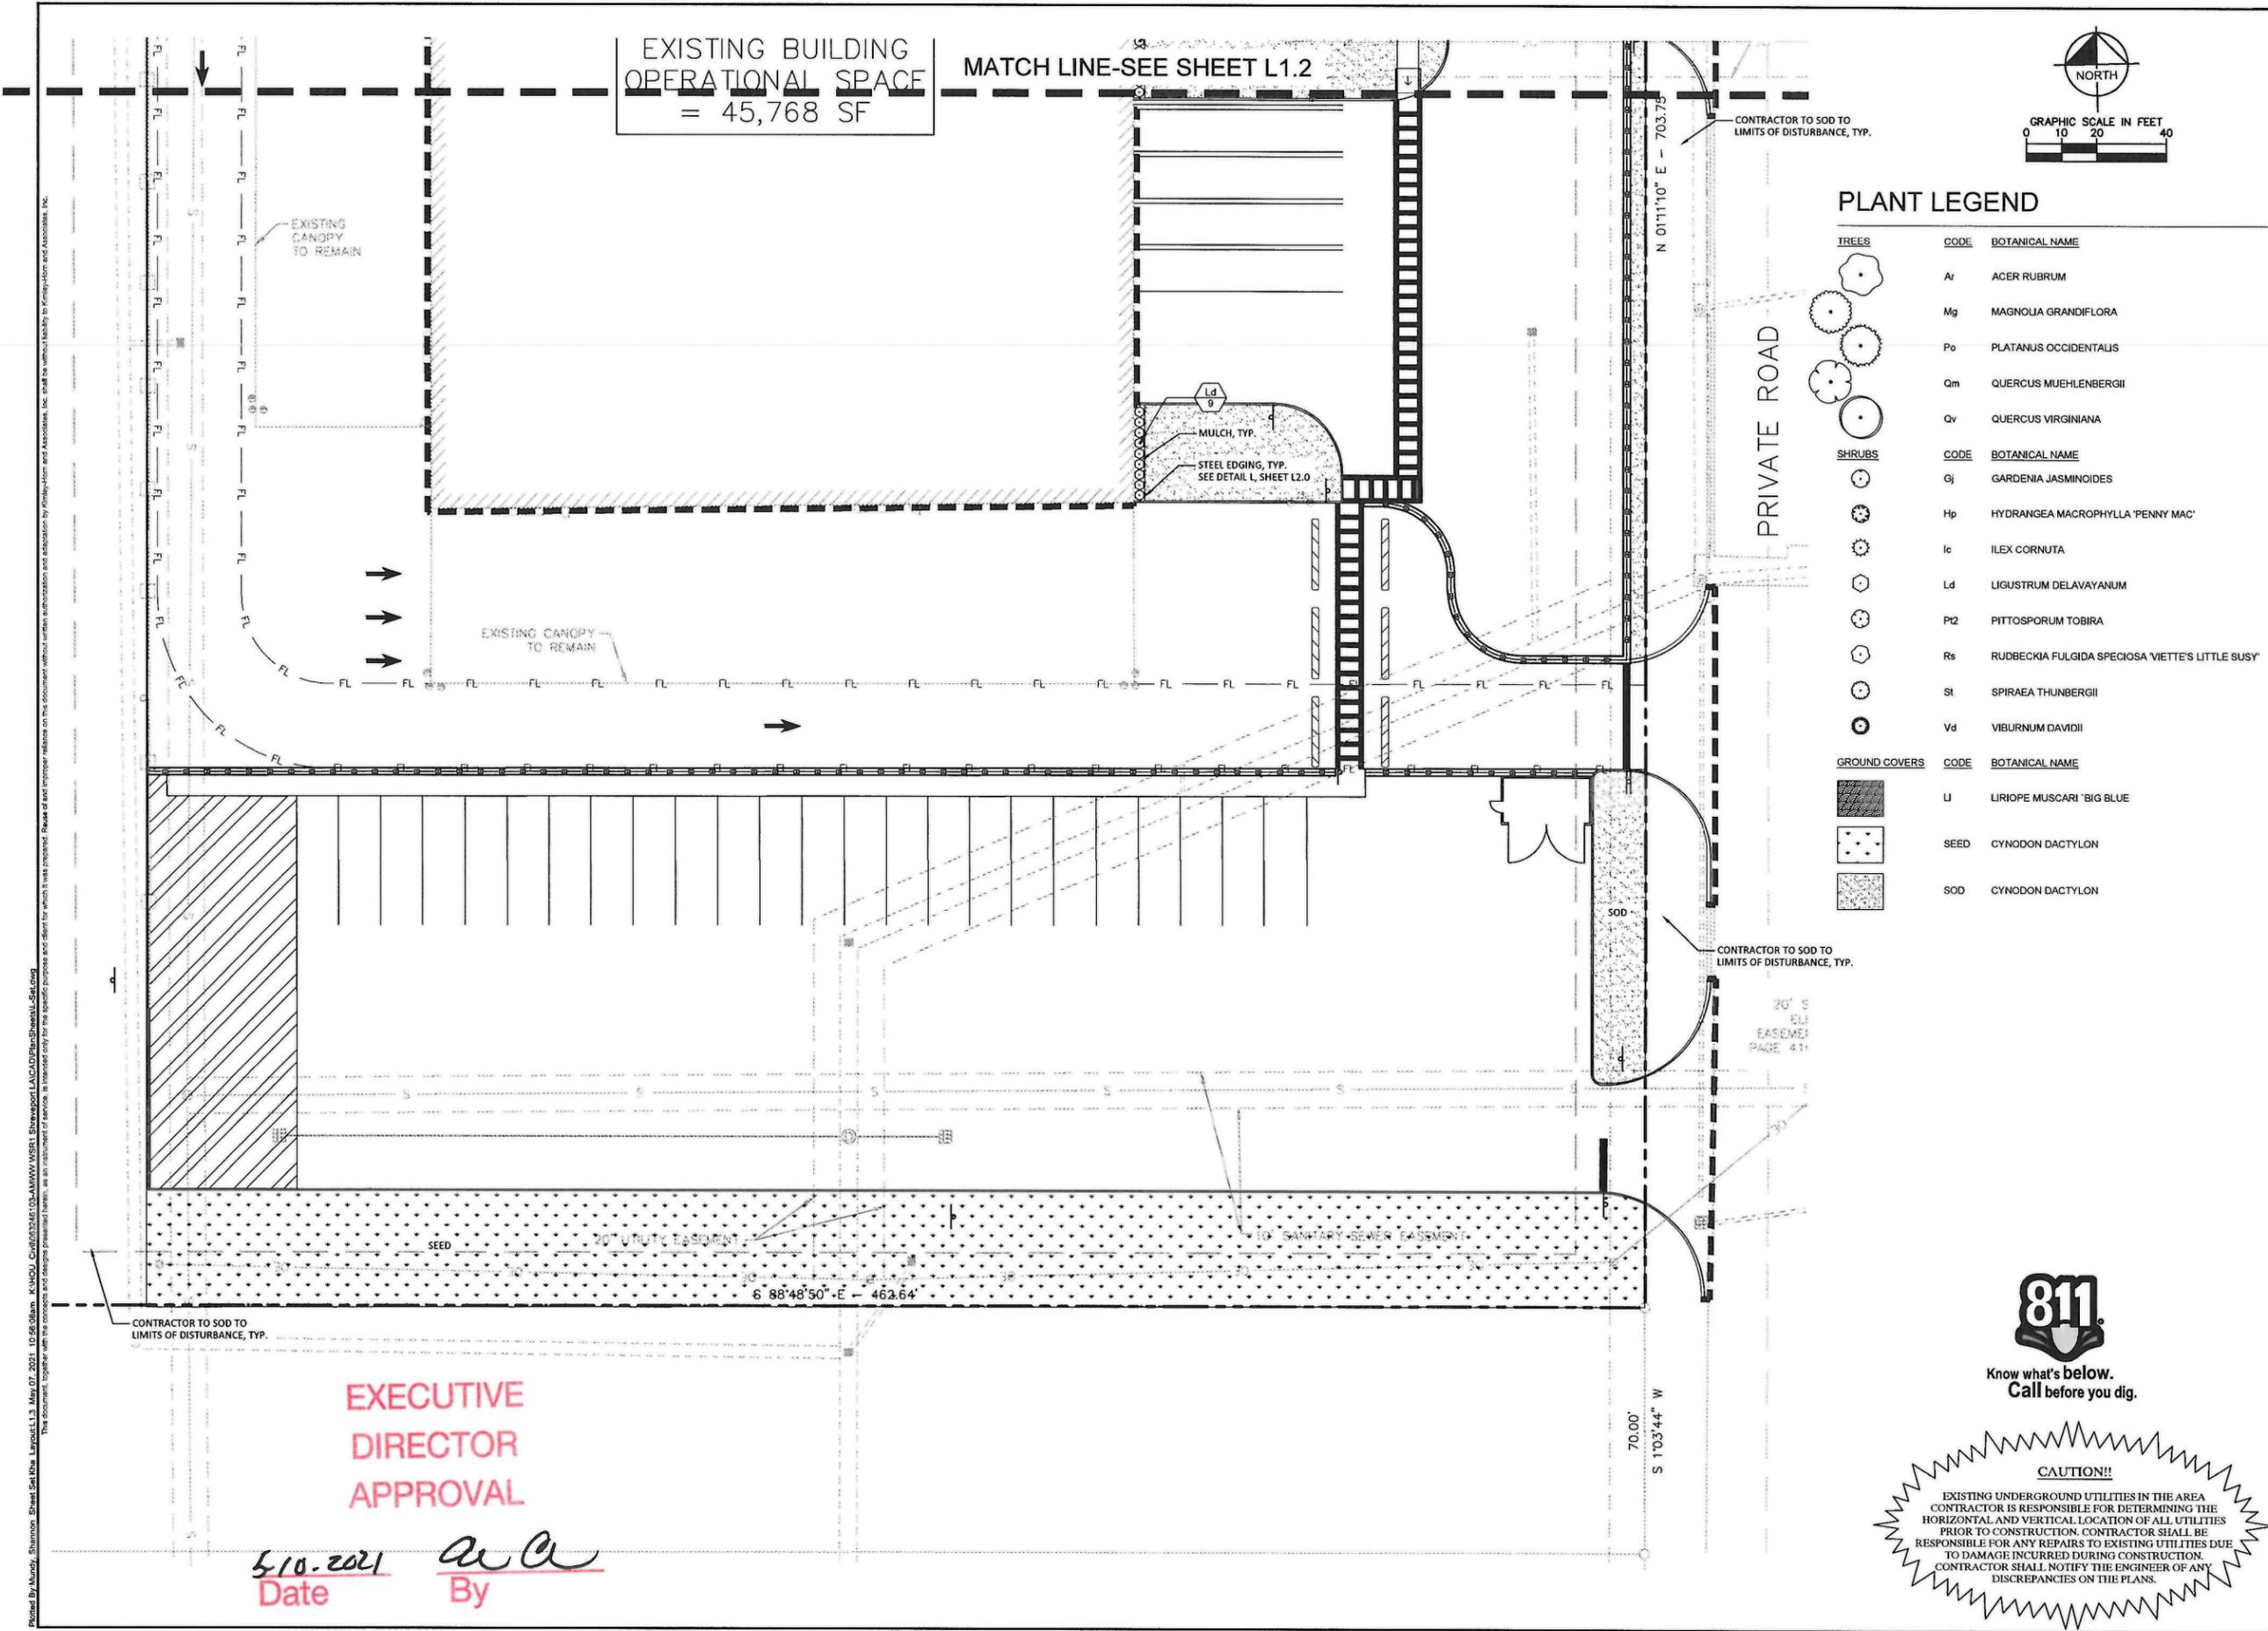

EXISTING BUILDING OPERATIONAL SPACE
= 45,768 SF

MATCH LINE-SEE SHEET L1.2

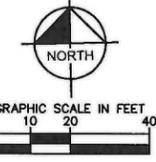

PLANT LEGEND

TREES	CODE	BOTANICAL NAME
	Ar	ACER RUBRUM
	Mg	MAGNOLIA GRANDIFLORA
	Po	PLATANUS OCCIDENTALIS
	Qm	QUERCUS MUEHLENBERGII
	Qv	QUERCUS VIRGINIANA
	Ld	LIGUSTRUM DELAVAYANUM
	Pt2	PITTIOSPORUM TOBIRA
	Rs	RUDBECKIA FULGIDA SPECIOSA 'VIETTE'S LITTLE SUSY'
	St	SPIRAEA THUNBERGII
	Vd	VIBURNUM DAVIDII
SHRUBS	CODE	BOTANICAL NAME
	Gj	GARDENIA JASMINOIDES
	Hp	HYDRANGEA MACROPHYLLA 'PENNY MAC'
	Ic	ILEX CORNUTA
GROUND COVERS	CODE	BOTANICAL NAME
	LI	LIRIOPE MUSCARI 'BIG BLUE'
	SEED	CYNODON DACTYLON
	SOD	CYNODON DACTYLON

NO.	REVISIONS	DATE	BY

Kimley»Horn

© 2021 KIMLEY-HORN AND ASSOCIATES, INC.
11700 KATY FREEWAY, SUITE 800, HOUSTON, TX 77079
PHONE: 281-997-9300
WWW.KIMLEY-HORN.COM
STATE OF LOUISIANA REGISTRATION NO. C-2373



KHA PROJECT	DATE	SCALE	DESIGNED BY	DRAWN BY	CHECKED BY
149621049	MAY 2021	AS SHOWN	AMC	AMC	SEM

LANDSCAPE PLAN
(3 OF 3)

WSR1 - SHREVEPORT
LA
PREPARED FOR
SGA DESIGN GROUP
SHREVEPORT

SHEET NUMBER
L1.3

EXECUTIVE
DIRECTOR
APPROVAL

5.10.2021
Date

AMC
By


811
Know what's below.
Call before you dig.

CAUTION!!
EXISTING UNDERGROUND UTILITIES IN THE AREA
CONTRACTOR IS RESPONSIBLE FOR DETERMINING THE
HORIZONTAL AND VERTICAL LOCATION OF ALL UTILITIES
PRIOR TO CONSTRUCTION. CONTRACTOR SHALL BE
RESPONSIBLE FOR ANY REPAIRS TO EXISTING UTILITIES DUE
TO DAMAGE INCURRED DURING CONSTRUCTION.
CONTRACTOR SHALL NOTIFY THE ENGINEER OF ANY
DISCREPANCIES ON THE PLANS.


Prepared By: Mundy, Shannon; Sheet: L1.3; Date: 05/07/2021; 10:56:08am; K:\MOU_Civil\03246\03-AMMW\WSR1_Shreveport\LA\CD\Plan\SheetL1_Sat.dwg
This document, together with the contracts and design presented herein, is an instrument of service. It is intended only for the specific purpose and client for which it was prepared. Please do not reproduce, release or use in any other project without the written consent of Kimley-Horn and Associates, Inc.

21-10-P


Pinned By: Hubert, Cadie Sheet Sections Layout: L2.0, April 30, 2021, 10:43:48am, K:\HOU_Civil\03246103-AMVW\WSR1_ShrubDetail\Landscape\PlantSpecs\Shrub.dwg
 This document, together with the concepts and designs represented herein, is intended only for the specific purpose and client for which it was prepared. Review of any project related to this document without written authorization and signature of Kimley-Horn and Associates, Inc. shall be without liability to Kimley-Horn and Associates, Inc.

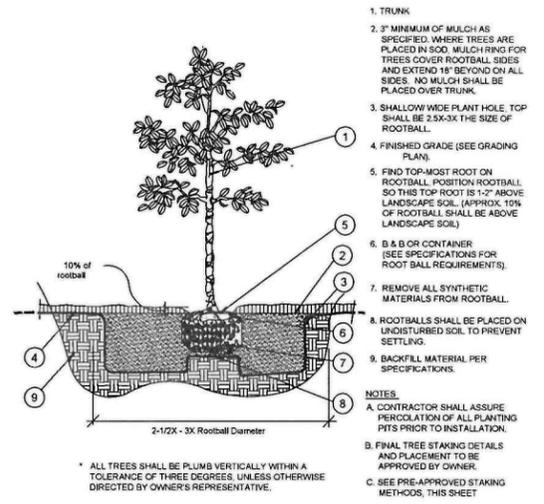


A Tree Planting
SECTION N.T.S.

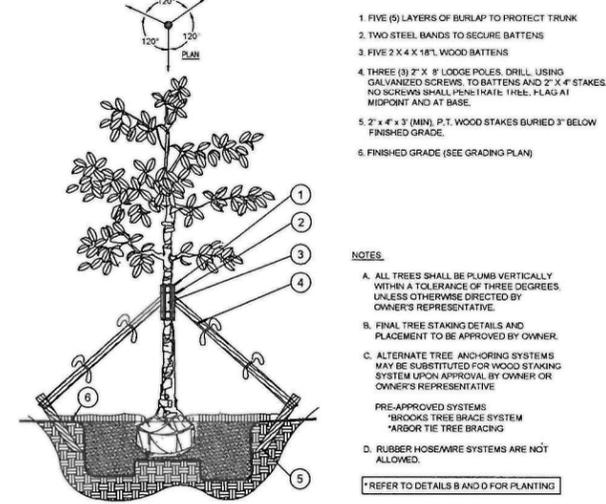


B Large Tree Staking - 100 Gal + or B&B 4\"/>

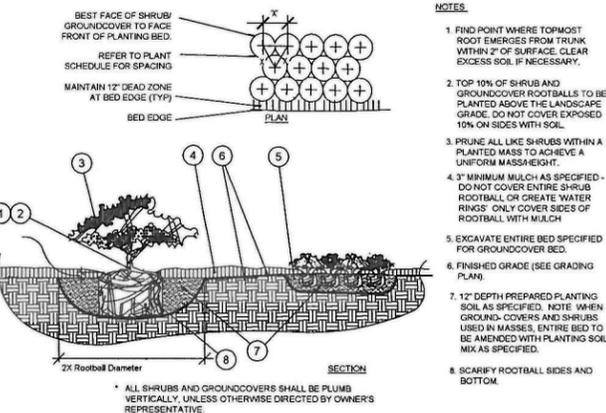


C Shrub / Groundcover Planting
PLAN / SECTION N.T.S.

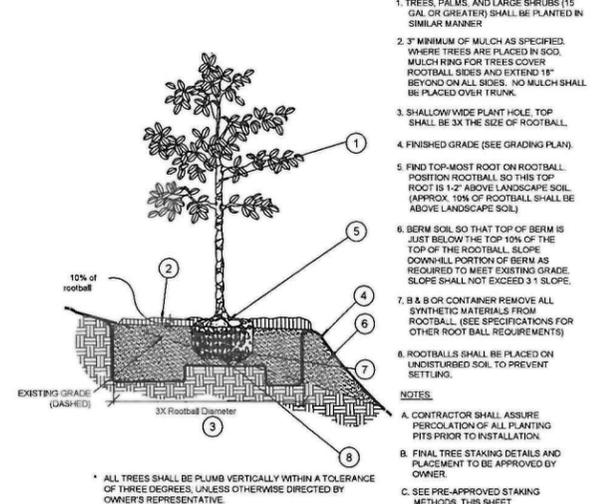


D Planting on a Slope
PLAN / SECTION N.T.S.

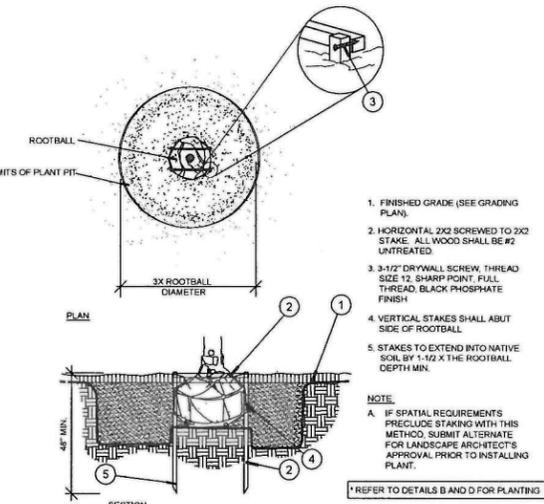


E Staking - up to 65 gal. or B&B to 3-1/2\"/>

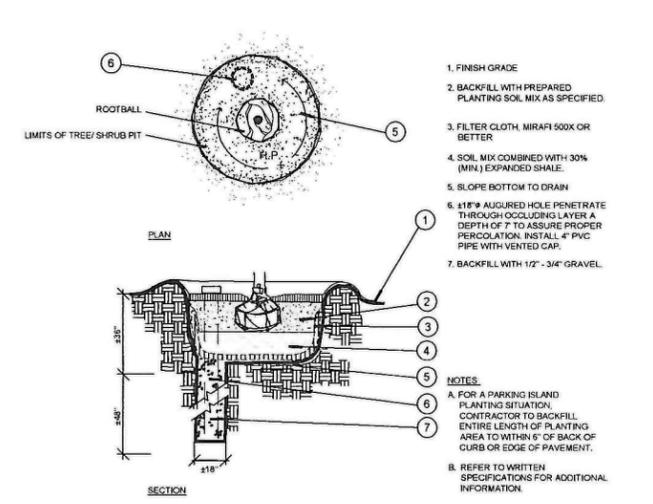


F Poor Drainage Condition
PLAN / SECTION N.T.S.

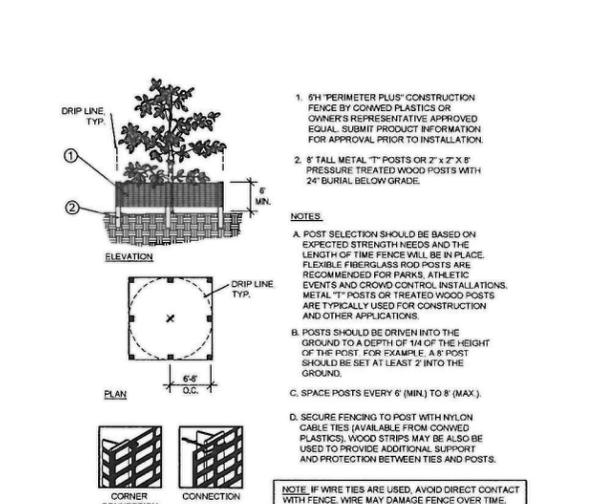


G Tree/Shrub Protector
SECTION N.T.S.

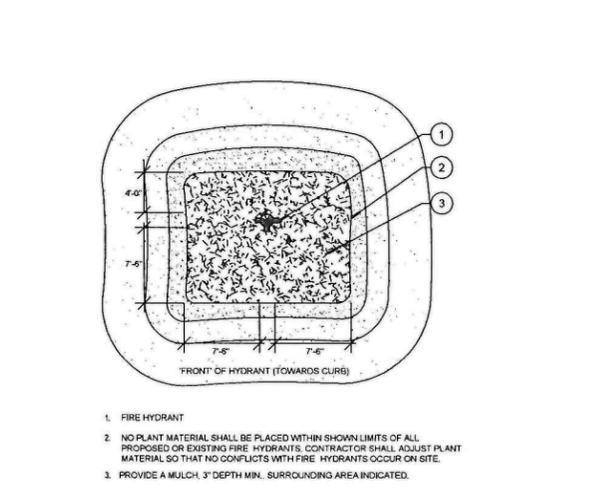


H Fire Hydrant Clear Zone
PLAN N.T.S.

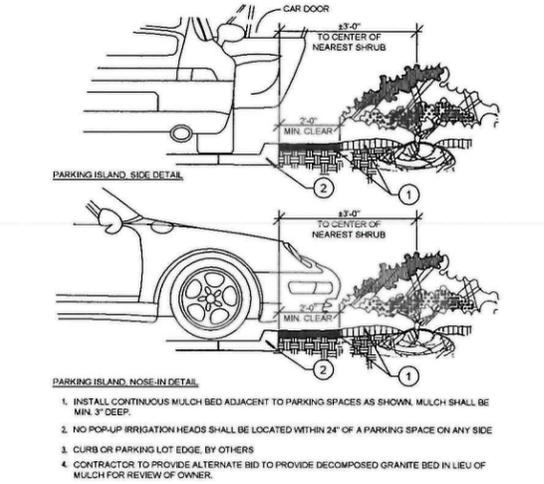


I Parking Space/Curb Planting
SECTION N.T.S.

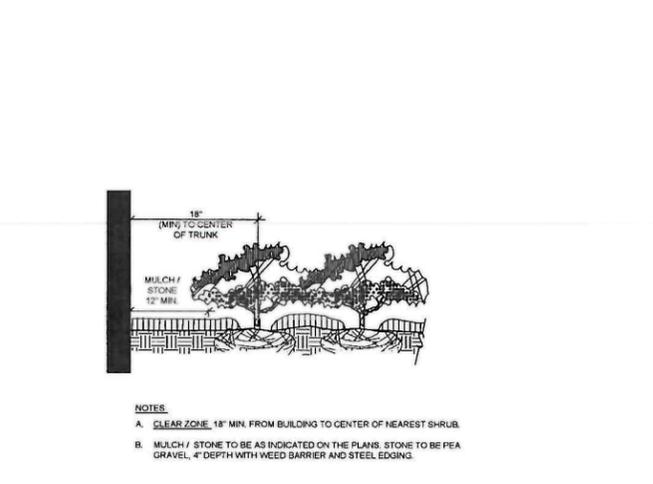

J Plantings Adjacent to Buildings/Walls
SECTION N.T.S.

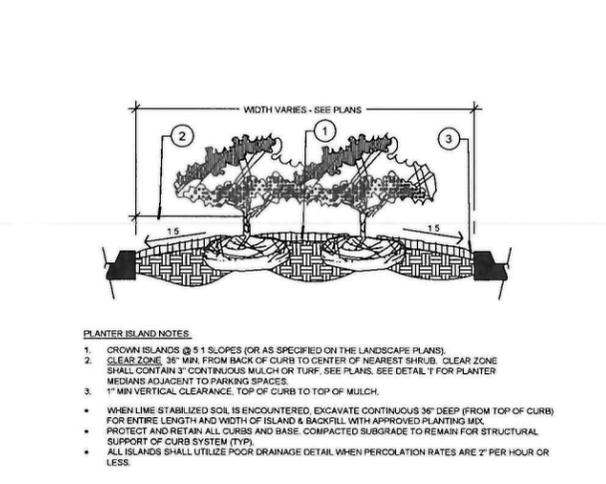

K Planted Parking Lot Islands / Medians
SECTION N.T.S.

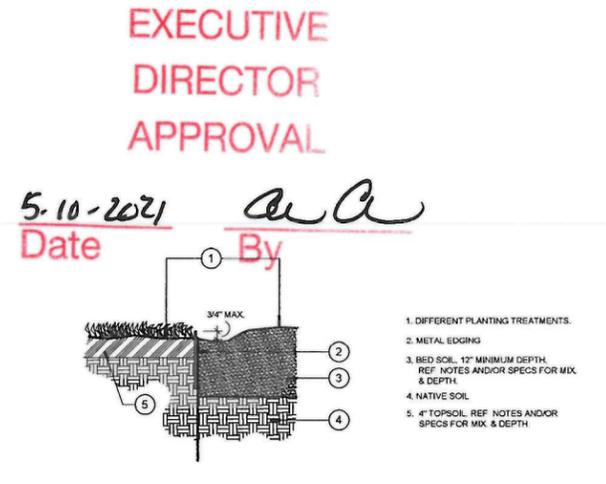

L Steel Edging
SECTION N.T.S.

EXECUTIVE DIRECTOR APPROVAL

5-10-2021 Date By *aa*

NO.	REVISIONS	DATE	BY

Kimley-Horn

© 2021 KIMLEY-HORN AND ASSOCIATES, INC.
 11700 66TH FREETWAY, SUITE 400, HOUSTON, TX 77079
 WWW.KIMLEY-HORN.COM
 STATE OF LOUISIANA REGISTRATION NO. C-3373

04/29/2021
 KHA PROJECT: 14862.0449
 DATE: APRIL 2021
 SCALE: AS SHOWN
 DESIGNED BY: AMC
 DRAWN BY: AMC
 CHECKED BY: SEM

LANDSCAPE DETAILS

WSR1 - SHREVEPORT LA
 PREPARED FOR SGA DESIGN GROUP
 SHREVEPORT LA

SHEET NUMBER
L2.0

21-10-P

Plotted By: Perinoda, Graham. Sheet Set: KIMLEY-HORN PH4.1 - ENLARGED PHOTOMETRIC PLAN 1. April 29, 2021, 11:17:29am. K:\NSH - Electrical - Lighting\Amazon WSR114 - Project CAD Files\CAD\PlusSheets\VIEW4.0 PHOTOMETRIC PLAN.dwg
 This document, together with the contract and design specifications, is intended only for the specific purpose and site for which it was prepared. Release of this document without written authorization and adaptation by Kimley-Horn and Associates, Inc. shall be without liability to Kimley-Horn and Associates, Inc.

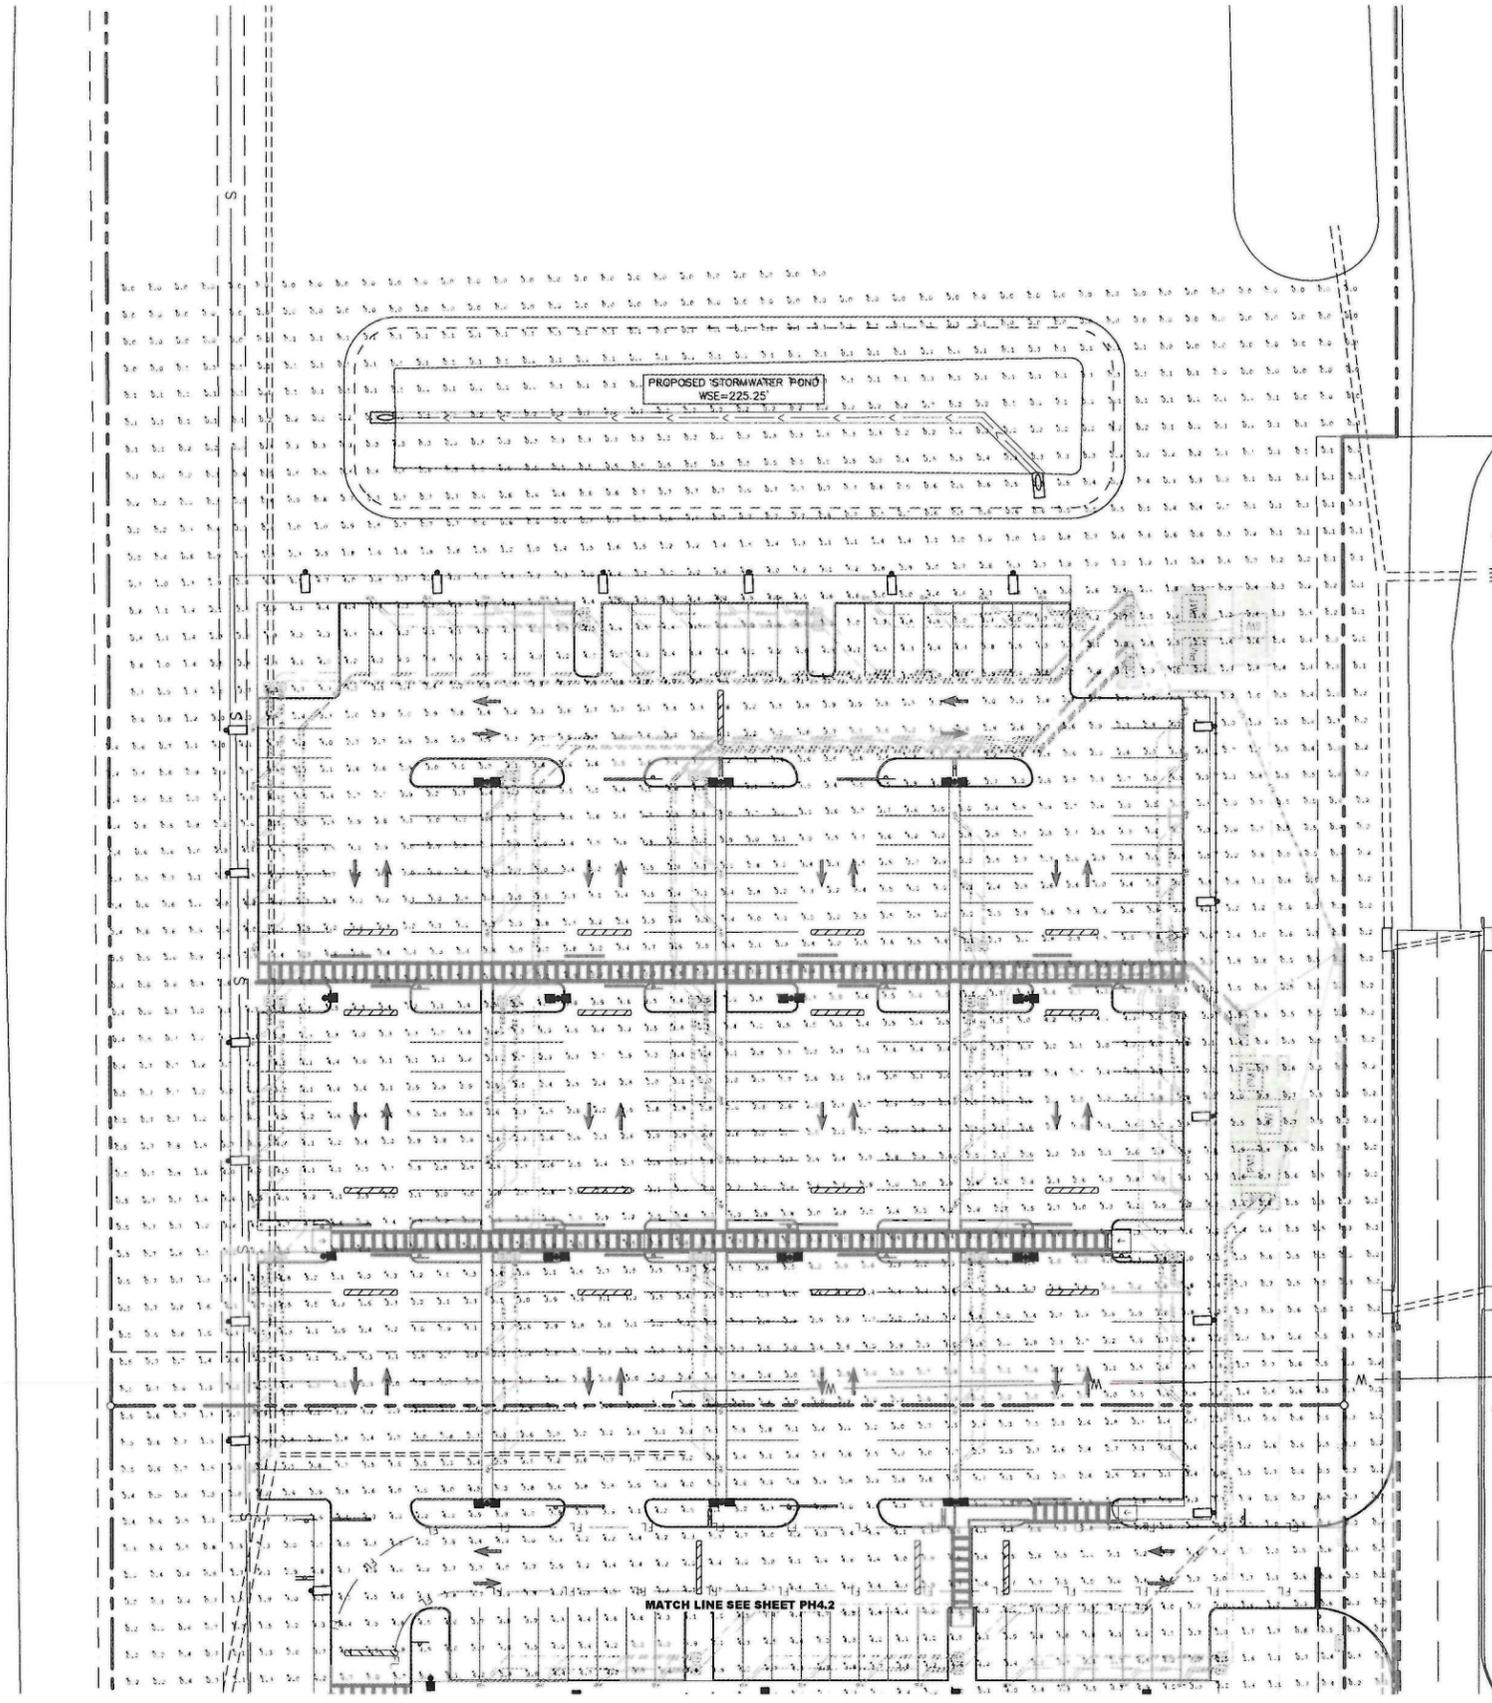



Table	CalcType	Units	Min	Max	Min	Avg/Min	Max/Min
WholeSite	Illuminance	Fc	4.12	42.8	0.0	N/A	N/A

WSR1 - LIGHTING FIXTURE SCHEDULE							
SYMBOL	PRODUCT NUMBER	QUANTITY	MOUNTING STYLE	LAMPS	VOLTAGE	WATTS	DESCRIPTION
[Symbol]	LUTHONIA DSX1-LED-P4-40K-T3M-MVOLT	18	SINGLE 25FT POLE	LED	277 V	125 W	WIDE THROW LIGHT FOR SIDEWALKS AROUND NORTH LOT
[Symbol]	LUTHONIA DSX1-LED-P4-40K-TFTM-MVOLT	23	SINGLE 25FT POLE	LED	277 V	125 W	FORWARD THROW AREA LIGHT
[Symbol]	LUTHONIA DSX1-LED-P4-40K-TFTM-MVOLT	20	BACK-TO-BACK 25FT POLE	LED	277 V	(2) 125 W	DUAL AREA LIGHT FOR PARKING DISTRIBUTION
[Symbol]	LUTHONIA VCPG-LED-P5-40K-TSR-MVOLT	115	SINGLE CEILING MOUNTED	LED	277 V	82 W	CANOPY LIGHT FOR OVERHANGS
[Symbol]	EATON GWC-SA2D-740-U-T4FT	10	SINGLE WALL MOUNTED	LED	277 V	129 W	EXTERIOR BUILDING WALLPACK

EXECUTIVE
DIRECTOR
APPROVAL

5-10-2021
Date


[Signature]
By

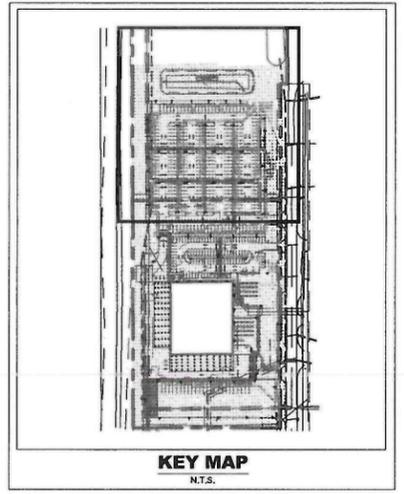

Know what's BELOW.
CALL before you dig.

CALL AT LEAST TWO WORKING
DAYS BEFORE YOU DIG

CONTRACTOR SHALL VERIFY ALL PLANS & EXISTING LOCATIONS, CONDITIONS ON THE JOB SITE & SHALL IMMEDIATELY NOTIFY THE ENGINEER IN WRITING OF ANY DISCREPANCIES BEFORE PROCEEDING WITH THE WORK OR BE RESPONSIBLE FOR SAME

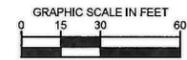

No.	REVISIONS	DATE	BY

Kimley»Horn

© 2021 KIMLEY-HORN AND ASSOCIATES, INC.
 11700 GARY FREEMAN SUITE 800 HOUSTON, TX 77079
 PHONE 281-597-8900
 WWW.KIMLEY-HORN.COM
 STATE OF LOUISIANA REGISTRATION NO. C-2373

KHA PROJECT 149821049	DATE MARCH 2021	SCALE AS SHOWN	DESIGNED BY BG	DRAWN BY BG	CHECKED BY RAD
--------------------------	--------------------	-------------------	-------------------	----------------	-------------------

ENLARGED
PHOTOMETRIC
PLAN 1

WSR1 - SHREVEPORT
LA


PREPARED FOR
SGA DESIGN GROUP

SHREVEPORT

SHEET NUMBER
PH4.1

21-10-P

Picked By: Paronda, Graham. Sheet: Sdknsh. Layout: PH4.2 - ENLARGED PHOTOMETRIC PLAN. J. April 29, 2021. 11:17:45am. K:\NSH4 - Electrical - Lighting\Amazon\WSR114 - Project CAD Files\CAD\Plan\Sheet\VIEW4.0 PHOTOMETRIC PLAN.dwg
 This document, together with the contract and design presented herein, is an instrument of service, as an instrument of service, is intended only for the specific purpose and client for which it was prepared. Release of this document without authorization and adaptation by Kimley-Horn and Associates, Inc. shall be without liability to Kimley-Horn and Associates, Inc.

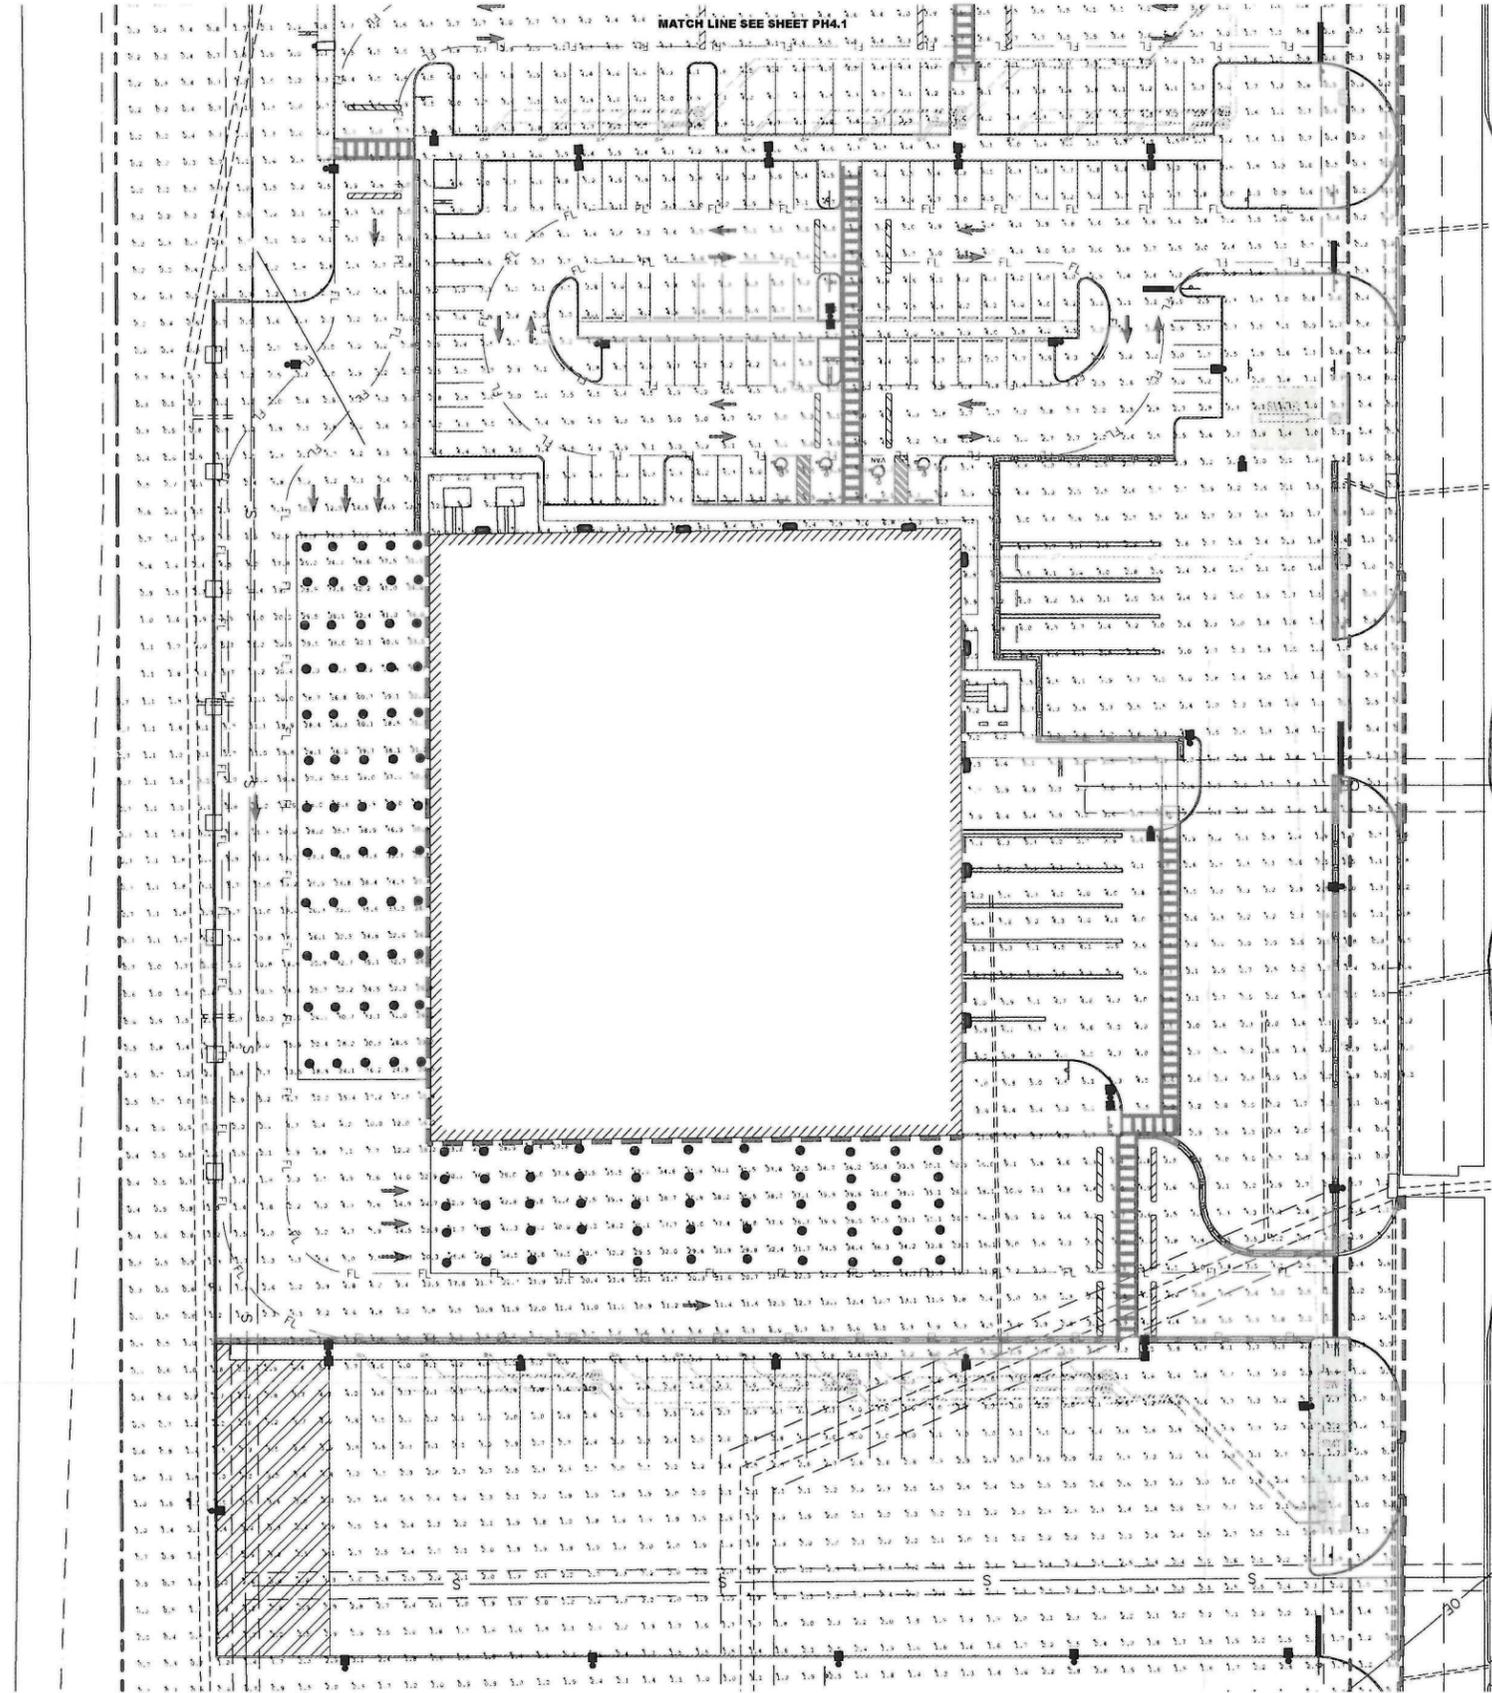


Label	CalcType	Units	Avr	Max	Min	Avg/Min	Max/Min
wholesale	Illuminance	Fc	4.1	42.8	0.0	N.A.	N.A.

WSR1 - LIGHTING FIXTURE SCHEDULE							
SYMBOL	PRODUCT NUMBER	QUANTITY	MOUNTING STYLE	LAMPS	VOLTAGE	WATTS	DESCRIPTION
	LITHONIA DSX1-LED-P4-40K-T3M-MVOLT	18	SINGLE 25FT POLE	LED	277 V	125 W	WIDE THROW LIGHT FOR SIDEWALKS AROUND NORTH LOT
	LITHONIA DSX1-LED-P4-40K-TFTM-MVOLT	23	SINGLE 25FT POLE	LED	277 V	125 W	FORWARD THROW AREA LIGHT
	LITHONIA DSX1-LED-P4-40K-TFTM-MVOLT	20	BACK-TO-BACK 25FT POLE	LED	277 V	(2) 125 W	DUAL AREA LIGHT FOR PARKING DISTRIBUTION
	LITHONIA VCPG-LED-P5-40K-TSR-MVOLT	115	SINGLE CEILING MOUNTED	LED	277 V	82 W	CANOPY LIGHT FOR OVERHANGS
	EATON GWC-SA2D-740-U-T4FT	10	SINGLE WALL MOUNTED	LED	277 V	129 W	EXTERIOR BUILDING WALLPACK

**EXECUTIVE
DIRECTOR
APPROVAL**

5-10-2021
Date


By

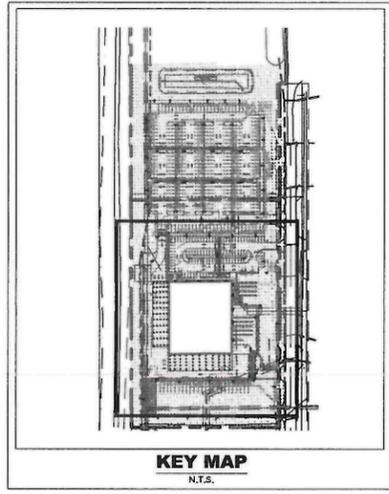

Know what's BELOW.
CALL before you dig.

CALL AT LEAST TWO WORKING
DAYS BEFORE YOU DIG

CONTRACTOR SHALL VERIFY ALL PLANS & EXISTING LOCATIONS, CONDITIONS ON THE JOB SITE & SHALL IMMEDIATELY NOTIFY THE ENGINEER IN WRITING OF ANY DISCREPANCIES BEFORE PROCEEDING WITH THE WORK OR BE RESPONSIBLE FOR SAME

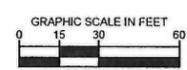

WSR1 - SHREVEPORT
LA
PREPARED FOR
SGA DESIGN GROUP
SHREVEPORT

ENLARGED
PHOTOMETRIC
PLAN 2

SHREVEPORT
LA

KHA PROJECT
149621049

DATE
MARCH 2021

SCALE AS SHOWN

DESIGNED BY
BG

DRAWN BY
BG

CHECKED BY
RAD

SHREVEPORT
LA

PH4.2

REVISIONS

DATE

© 2021 KIMLEY-HORN AND ASSOCIATES, INC.
11700 KATY FREEDWAY, SUITE 800, HOUSTON, TX 77079
PHONE 281-597-9300
WWW.KIMLEY-HORN.COM
STATE OF LOUISIANA REGISTRATION NO. C-2373

21-10-P