

PARKING COUNT

- 1 - HANDICAP PARKING SPACE
- 11 - STANDARD PARKING SPACES
- 12 - REQUIRED, 12 - PROVIDED

SURFACE LEGEND

- ASPHALT
- CONCRETE

PLANT LEGEND

- BOXWOOD, JAPANESE - 1 GAL (39 total)
- PURPLE LOROPETALUM - 1GAL (22 total)
- NANDINA - 1 GAL (5 total)
- FLORIDA JASMINE - 1 GAL (6 total)
- GARDENIA - 1 GAL (5 total)
- JAPANESE HOLLY - 1 GAL (5 total)
- JUNIPER - 1 GAL (15 total)



IRRIGATION LEGEND

SYM	MANUF.	TYPE	PSI	GPM	COMMENTS
	TORO	15' - Q	30	1.0	
		15' - TQ	30	3.0	
		15' - H	30	2.0	
		ELECTRIC VALVE W/FLOW CONTROL			
		CONTROLLER			CONSULT OWNER FOR LOCATION
		PRESSURE VACUUM BREAKER			
		DEDICATED BACKFLOW PREVENTER			
		IRRIGATION SLEEVES BY GENERAL CONTRACTOR			

EXECUTIVE DIRECTOR APPROVAL

9-17-2021 *DeCh*
Date By

A4 TRAFFIC LANES ILLUSTRATION
SCALE: N.T.S.

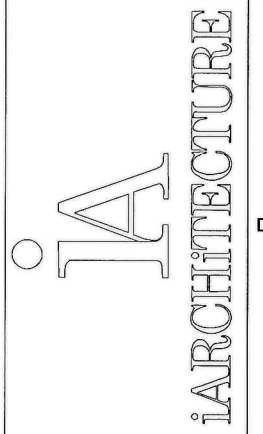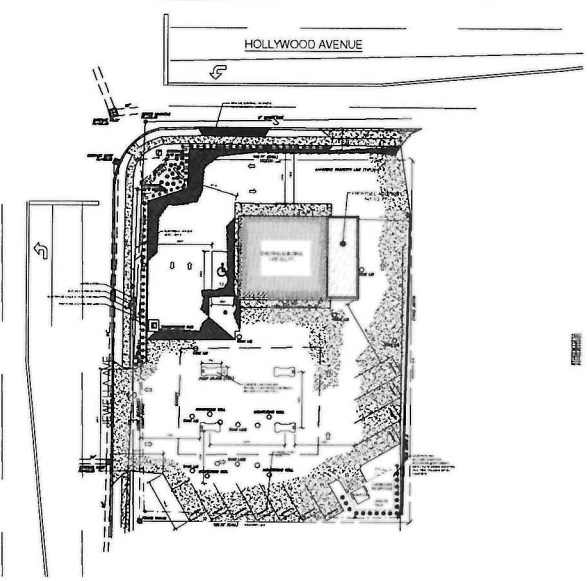

HOLLYWOOD MINI-MART
3655 HOLLYWOOD AVE.
SHREVEPORT, LA 71109




COPYRIGHT
THESE DOCUMENTS ARE PROTECTED BY UNITED STATES COPYRIGHT LAWS. THEY HAVE BEEN PREPARED SPECIFICALLY FOR THE PROJECT IDENTIFIED AND ARE NOT SUITABLE FOR USE ON ANY OTHER PROJECT OR AT ANY OTHER LOCATION WITHOUT THE EXPRESS WRITTEN APPROVAL AND PARTICIPATION OF ARCHITECTURE. REPRODUCTION OF THESE DOCUMENTS MUST BE AUTHORIZED BY THE ARCHITECT. ALL RIGHTS ARE RESERVED TO ARCHITECTURE.

REVISIONS NO. DATE	PROJECT NO. IA 2050
	SHEET
	A1.00

DATE 09/16/2021

21-111-C

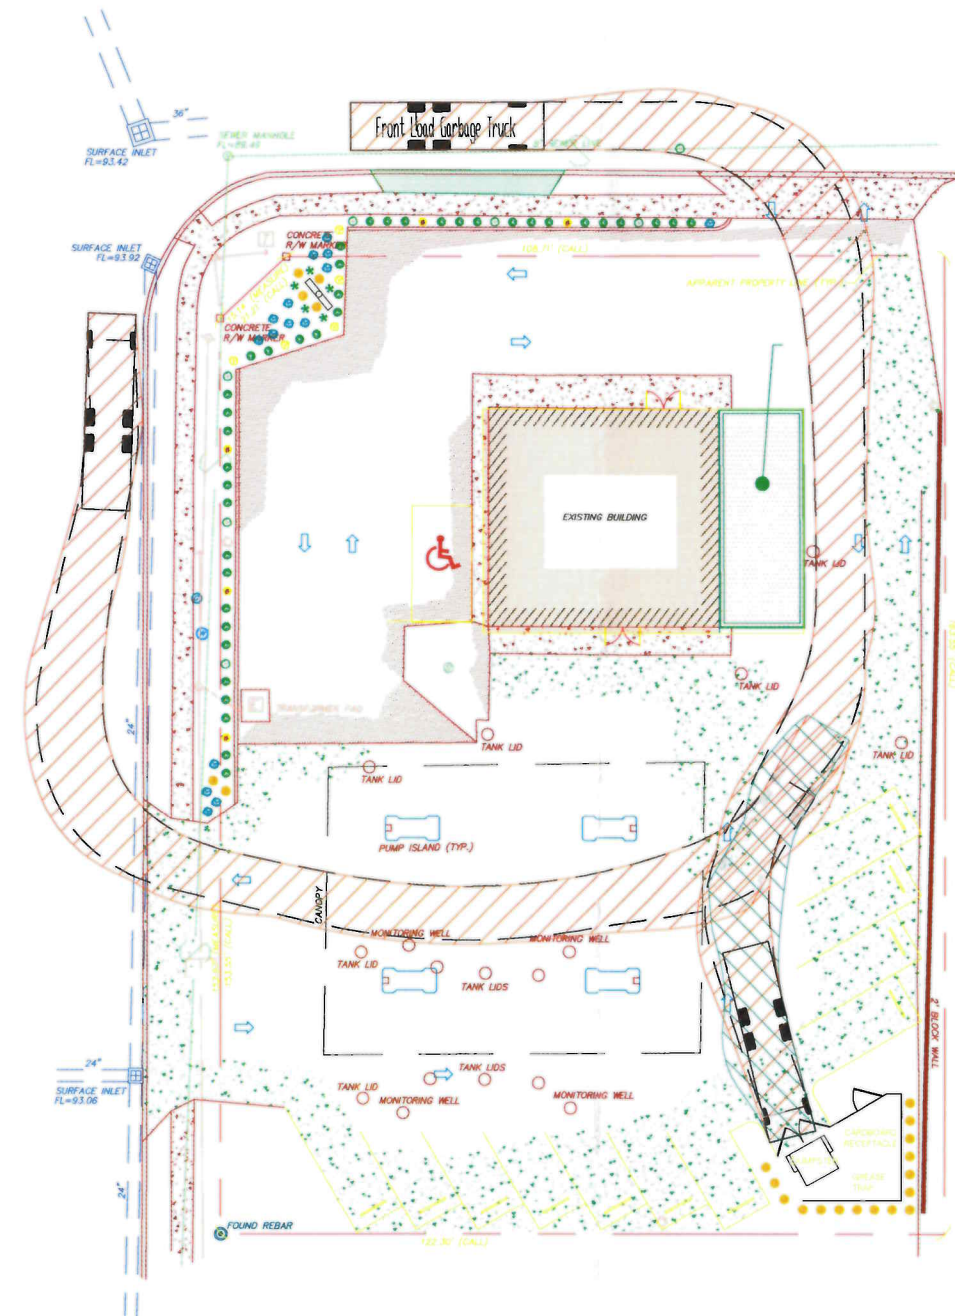


- PARKING LEGEND**
- ASPHALT DRIVEWAY
 - CONCRETE DRIVEWAY
 - CONCRETE DRIVEWAY
- UTILITY LEGEND**
- WATER
 - SEWER
- PLANT LEGEND**
- WELL APPROXIMATE TO SCALE
 - WELL APPROXIMATE TO SCALE
EXECUTIVE
DIRECTOR
APPROVAL

9-17-2021
Date


AC
By

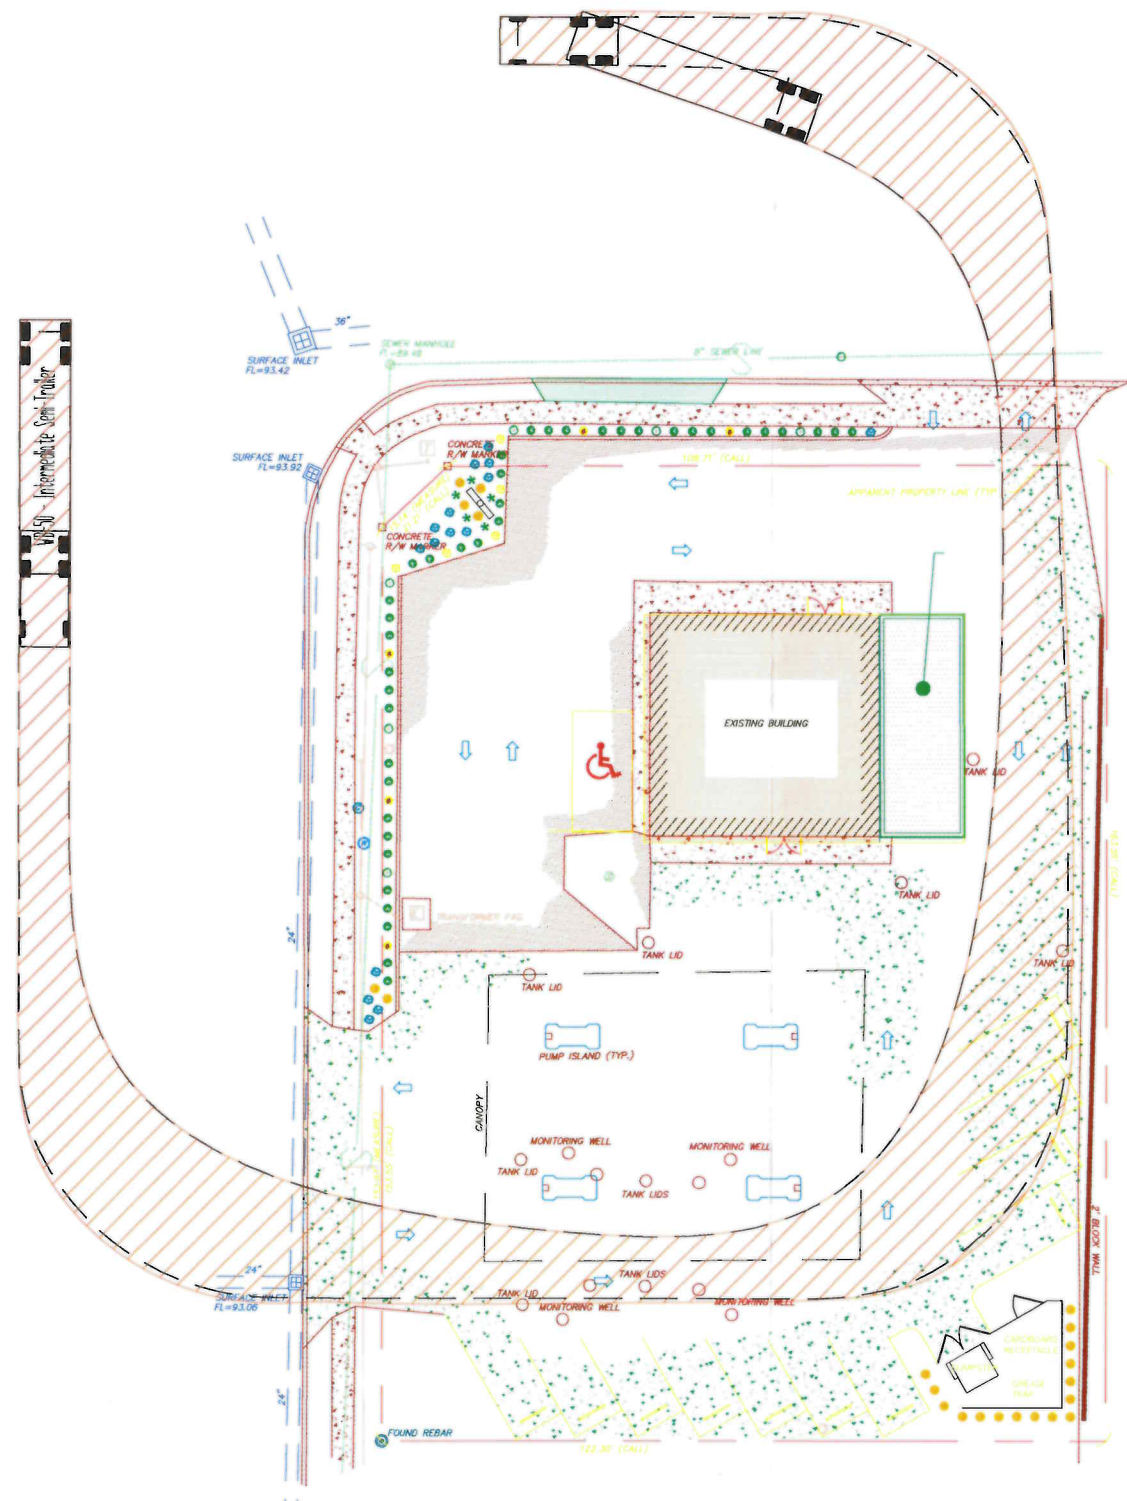


- PARKING COORD**
- CONCRETE PAVEMENT
- ASPHALT PAVEMENT
- GRASS
- TERACE LEGEND**
- ASPHALT
- CONCRETE
- PLANT LEGEND**
- SPOTTED ORNAMENTAL TREE (10' DIA)
- SPOTTED ORNAMENTAL TREE (12' DIA)
EXECUTIVE
DIRECTOR
APPROVAL

9-17-2021 *A. Ch*
Date By

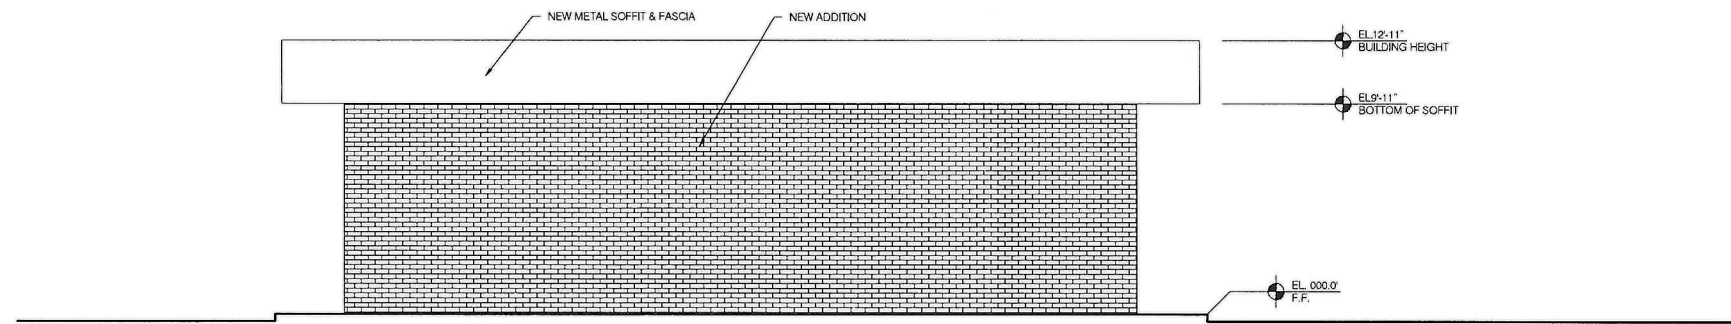

C1 LEFT SIDE ELEVATION
SCALE: 1/4" = 1'-0"

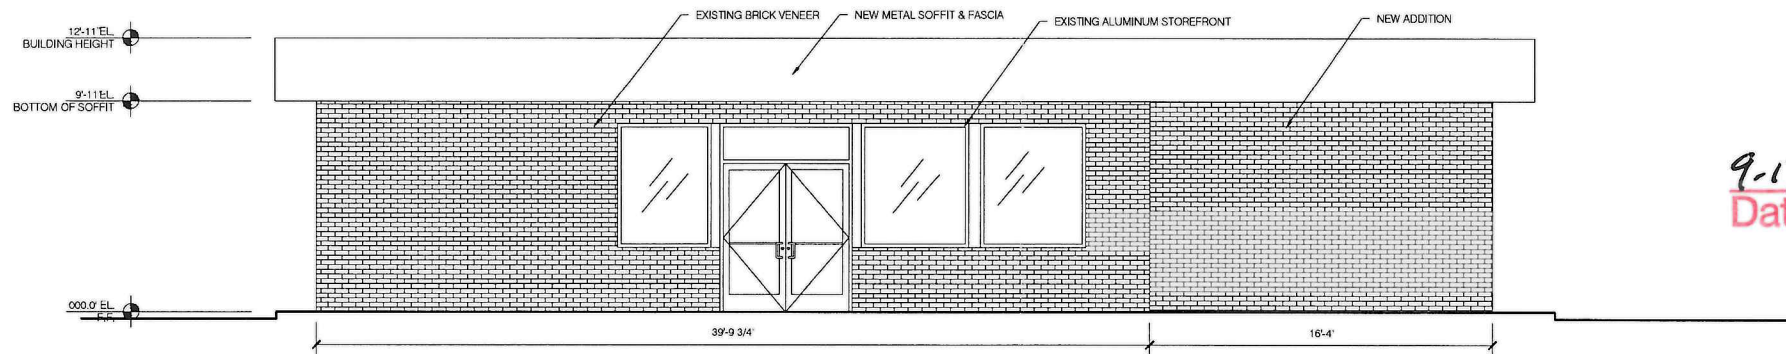

A1 REAR ELEVATION
SCALE: 1/4" = 1'-0"

EXECUTIVE
DIRECTOR
APPROVAL

9-17-2016 Date By *AC*

IA
iARCHITECTURE

HOLLYWOOD
MINI-MART
3655 HOLLYWOOD AVE.
SHREVEPORT, LA 71109


COPYRIGHT
THESE DOCUMENTS ARE PROTECTED BY UNITED STATES
COPYRIGHT LAW. THEY HAVE BEEN PREPARED SPECIFICALLY
FOR THE PROJECT IDENTIFIED AND ARE NOT SUITABLE FOR
USE ON ANY OTHER PROJECT OR AT ANY OTHER LOCATION
WITHOUT THE EXPRESS WRITTEN APPROVAL AND
PARTICIPATION OF ARCHITECTURE. REPRODUCTION OF
THESE DOCUMENTS MUST BE AUTHORIZED BY THE ARCHITECT.
ALL RIGHTS ARE RESERVED TO ARCHITECTURE.

EXTERIOR
ELEVATIONS


REVISIONS NO. DATE	PROJECT NO. IA 2050
	SHEET A4.01

DATE 10/10/2016

21-111-C

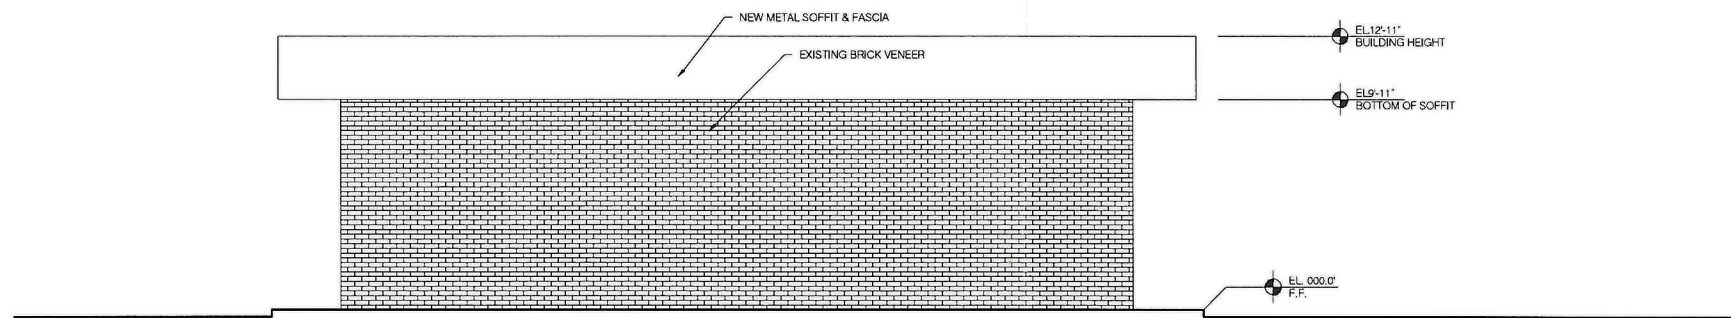

C1 RIGHT SIDE ELEVATION
SCALE: 1/4" = 1'-0"

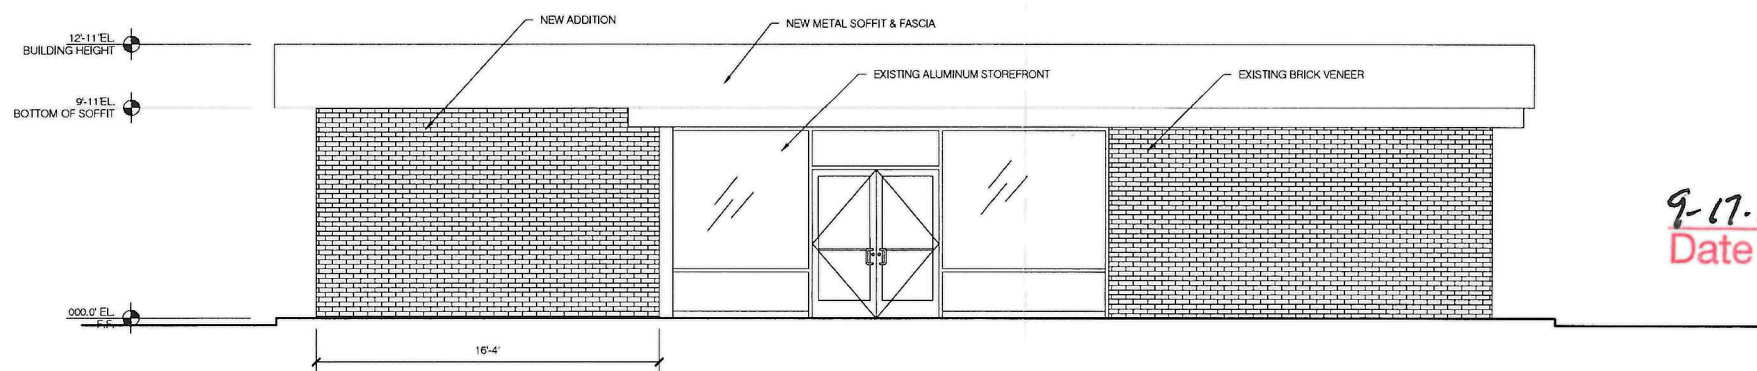

A1 FRONT ELEVATION
SCALE: 1/4" = 1'-0"

**EXECUTIVE
DIRECTOR
APPROVAL**

9-17-2021
Date By *AC*

COPYRIGHT
THESE DOCUMENTS ARE PROTECTED BY UNITED STATES
COPYRIGHT LAW. THEY HAVE BEEN PREPARED SPECIFICALLY
FOR THE PROJECT IDENTIFIED AND ARE NOT SUITABLE FOR
USE ON ANY OTHER PROJECT OR AT ANY OTHER LOCATION.
WITHOUT THE EXPRESS WRITTEN APPROVAL AND
PARTICIPATION OF ARCHITECTURE. REPRODUCTION OF
THESE DOCUMENTS MUST BE AUTHORIZED BY THE ARCHITECT.
ALL RIGHTS ARE RESERVED TO ARCHITECTURE.

**EXTERIOR
ELEVATIONS**

REVISIONS NO. DATE	PROJECT NO. IA 2050
	SHEET A4.02