


REVISIONS	BY
4-25-20	CG

GREGG AVE.

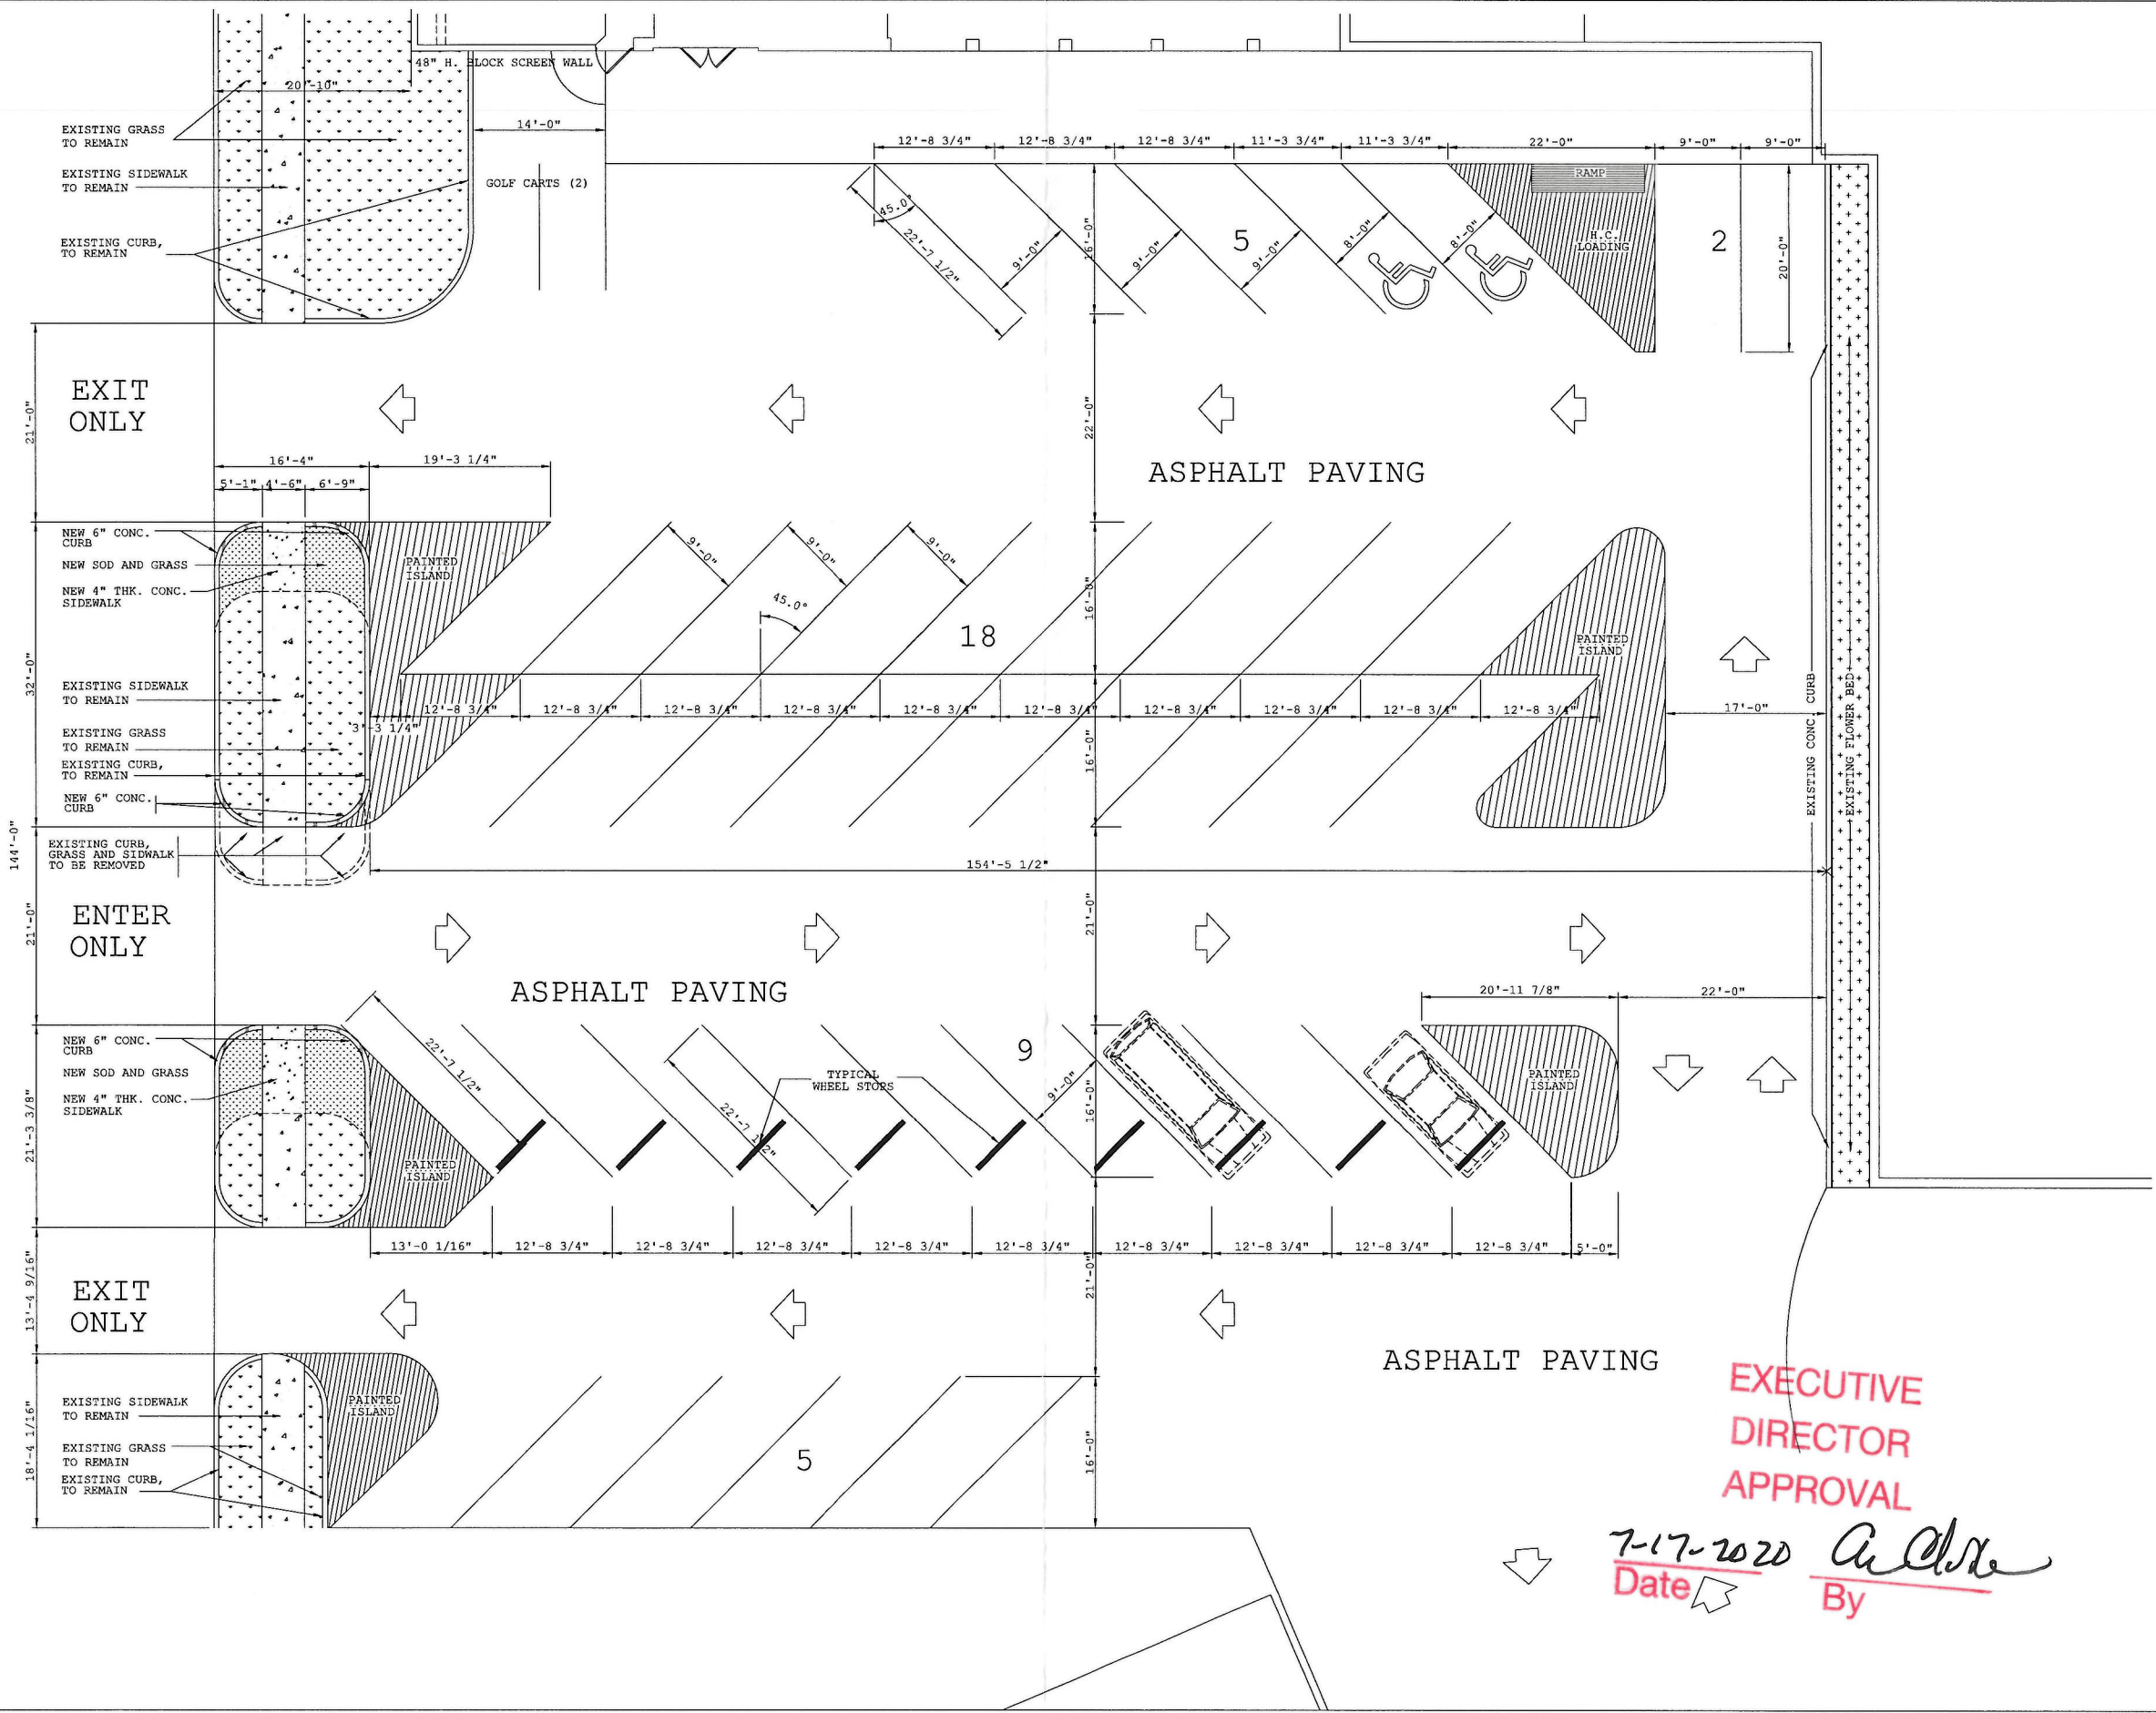

**EXECUTIVE DIRECTOR APPROVAL**  
 Date: 7-17-2020 By: *A. Chese*

PROPOSED PARKING LAYOUT  
 PEPITO 'C & CO.  
 4015 FERN AVE. SHREVEPORT LA.

Date:	6-23-20
Scale:	1/8"=1'-0"
Job No:	Job:
Sheet	S1
of 18	Sheets

20-94-C