


YOUREE DRIVE (LA. HWY. 1)
HOTMIX PAVEMENT

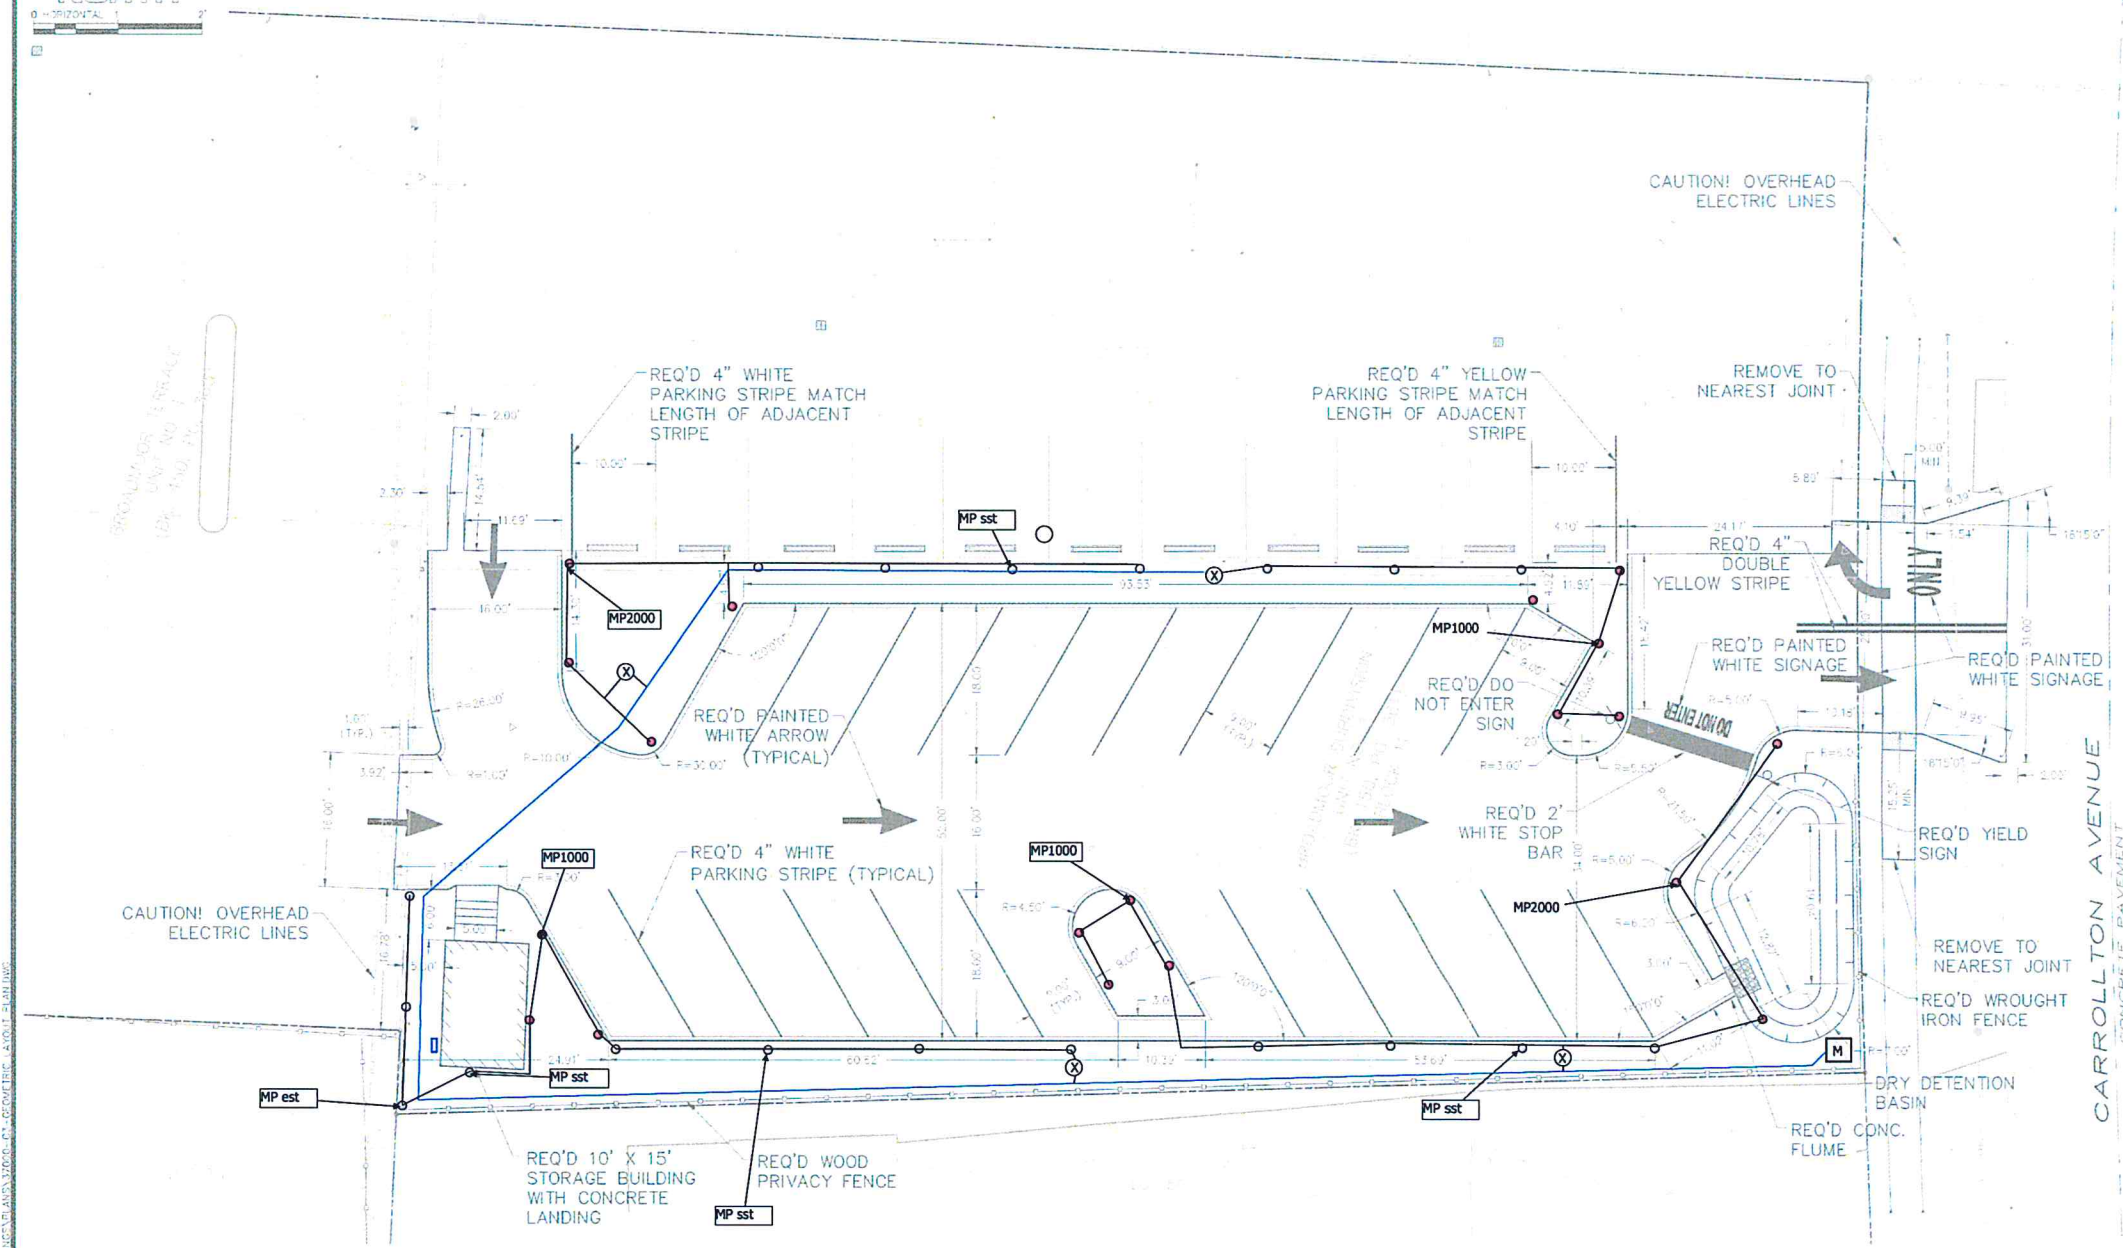

- GENERAL NOTES:**
1. CALL UTILITY LOCATION SERVICE 811. (LOUISIANA ONE CALL)
 2. ALL NEW UTILITIES ARE TO BE LOCATED UNDERGROUND.
 3. ALL WORK SHALL CONFORM TO THE CITY OF SHREVEPORT STANDARDS.
 4. PAVEMENT DIMENSIONS ARE TO BACK OF CURB UNLESS NOTED OTHERWISE.
 5. ALL CURB/HANDICAP RAMP AND PARKING DESIGNS SHALL CONFORM TO ADA STANDARDS.
 6. INFORMATION CONCERNING UNDERGROUND UTILITIES WAS OBTAINED FROM AVAILABLE RECORDS AND FIELD CONDITIONS WHEN POSSIBLE, BUT THE CONTRACTOR MUST DETERMINE THE EXACT LOCATION AND ELEVATION OF ALL EXISTING UTILITIES BY DIGGING TEST PITS BY HAND AT ALL UTILITY CROSSINGS WELL IN ADVANCE OF TRENCHING. IF THE CLEARANCES ARE LESS THAN SPECIFIED ON THE PLANS OR 12", WHICHEVER IS LESS, CONTACT MOHR & ASSOCIATES, INC., AT (318) 686-7190 PRIOR TO PROCEEDING WITH CONSTRUCTION.
 7. THE CONTRACTOR SHALL INCLUDE IN HIS CONTRACT PRICE THE REMOVAL AND DISPOSAL OF ANY EXCESS TOPSOIL HE DETERMINES IS NOT REQUIRED TO PERFORM THE FINAL GRADING AND LANDSCAPING OPERATION.
 8. THE CONTRACTOR IS RESPONSIBLE FOR THE DESIGN AND IMPLEMENTATION OF ALL REQUIRED/NECESSARY SHEETING, SHORING, BRACING AND SPECIAL EXCAVATION MEASURES REQUIRED ON THE PROJECT TO MEET OSHA, FEDERAL, STATE AND LOCAL REGULATIONS PURSUANT TO THE INSTALLATION OF THE WORK INDICATED ON THE DRAWINGS. THE OWNER AND MOHR AND ASSOCIATES, INC. ACCEPT NO RESPONSIBILITY FOR THE DESIGN TO INSTALL SAID ITEMS.

AUTHORITY AND RESPONSIBILITY:

1. THE ENGINEER, AS REPRESENTATIVE OF THE OWNER, SHALL NOT GUARANTEE THE WORK OF ANY CONTRACTOR OR SUBCONTRACTOR, SHALL HAVE NO AUTHORITY TO STOP WORK, SHALL HAVE NO SUPERVISION OR CONTROL AS TO THE WORK OR PERSONS DOING THE WORK, SHALL NOT HAVE CHARGE OF THE WORK, SHALL NOT BE RESPONSIBLE FOR SAFETY IN, ON, OR ABOUT THE JOB SITE OR HAVE ANY CONTROL OF THE SAFETY OR ADEQUACY OF ANY EQUIPMENT, BUILDING COMPONENT, SCAFFOLDING, SUPPORTS, FORMS, OR OTHER WORK AIDS, AND SHALL HAVE NO DUTIES OR RESPONSIBILITIES IMPOSED BY THE STRUCTURAL WORK ACT.



- (X) Control Valves
- Sprinkler Head 4 inch pop up Nozzell denoted on plan
- Lateral Line 1 inch pvc class 200
- Main Line 1.5 inch pvc class 200
- Hunter Pro C outdoor controller

**EXECUTIVE
DIRECTOR
APPROVAL**

9.25.19 *Arch*
Date By

CONTRACTOR TO CALL LA. ONE CALL, 811, FOR LOCATION OF ALL UNDERGROUND UTILITIES PRIOR TO COMMENCEMENT OF CONSTRUCTION.

DATE	
REVISIONS	
NO.	
Mohr and Associates, Inc. Consulting Civil Engineers & Land Surveyors 6025 Bunscombe Road Shreveport, Louisiana 71129 Phone: (318) 686-7190 Fax: (318) 686-7196	
ISSUED FOR:	<input type="checkbox"/> PRELIMINARY <input type="checkbox"/> PERMIT <input type="checkbox"/> BIDDING <input checked="" type="checkbox"/> CONSTRUCTION
ANECA FEDERAL CREDIT UNION YOUREE DRIVE SHREVEPORT, LA GEOMETRIC LAYOUT PLAN	
Date	9/10/19
Scale	1"=10'
Drawn	DGRAY
Job	37000
Sheet	C-3
of	6C Sheets

19-301-C stp



19-301-C Ship