



PROJECT
 HOME FEDERAL BANK
 9449 MANSFIELD ROAD
 SHREVEPORT, LA 71118

DATE	TIME


HOME FEDERAL BANK, MANSFIELD RD REQUEST FOR PROPOSAL

PHOTOMETRIC
 PLAN

SCALE AS SHOWN


\$2.0

**EXECUTIVE
 DIRECTOR
 APPROVAL**
 Date 12-10-19
 By [Signature]

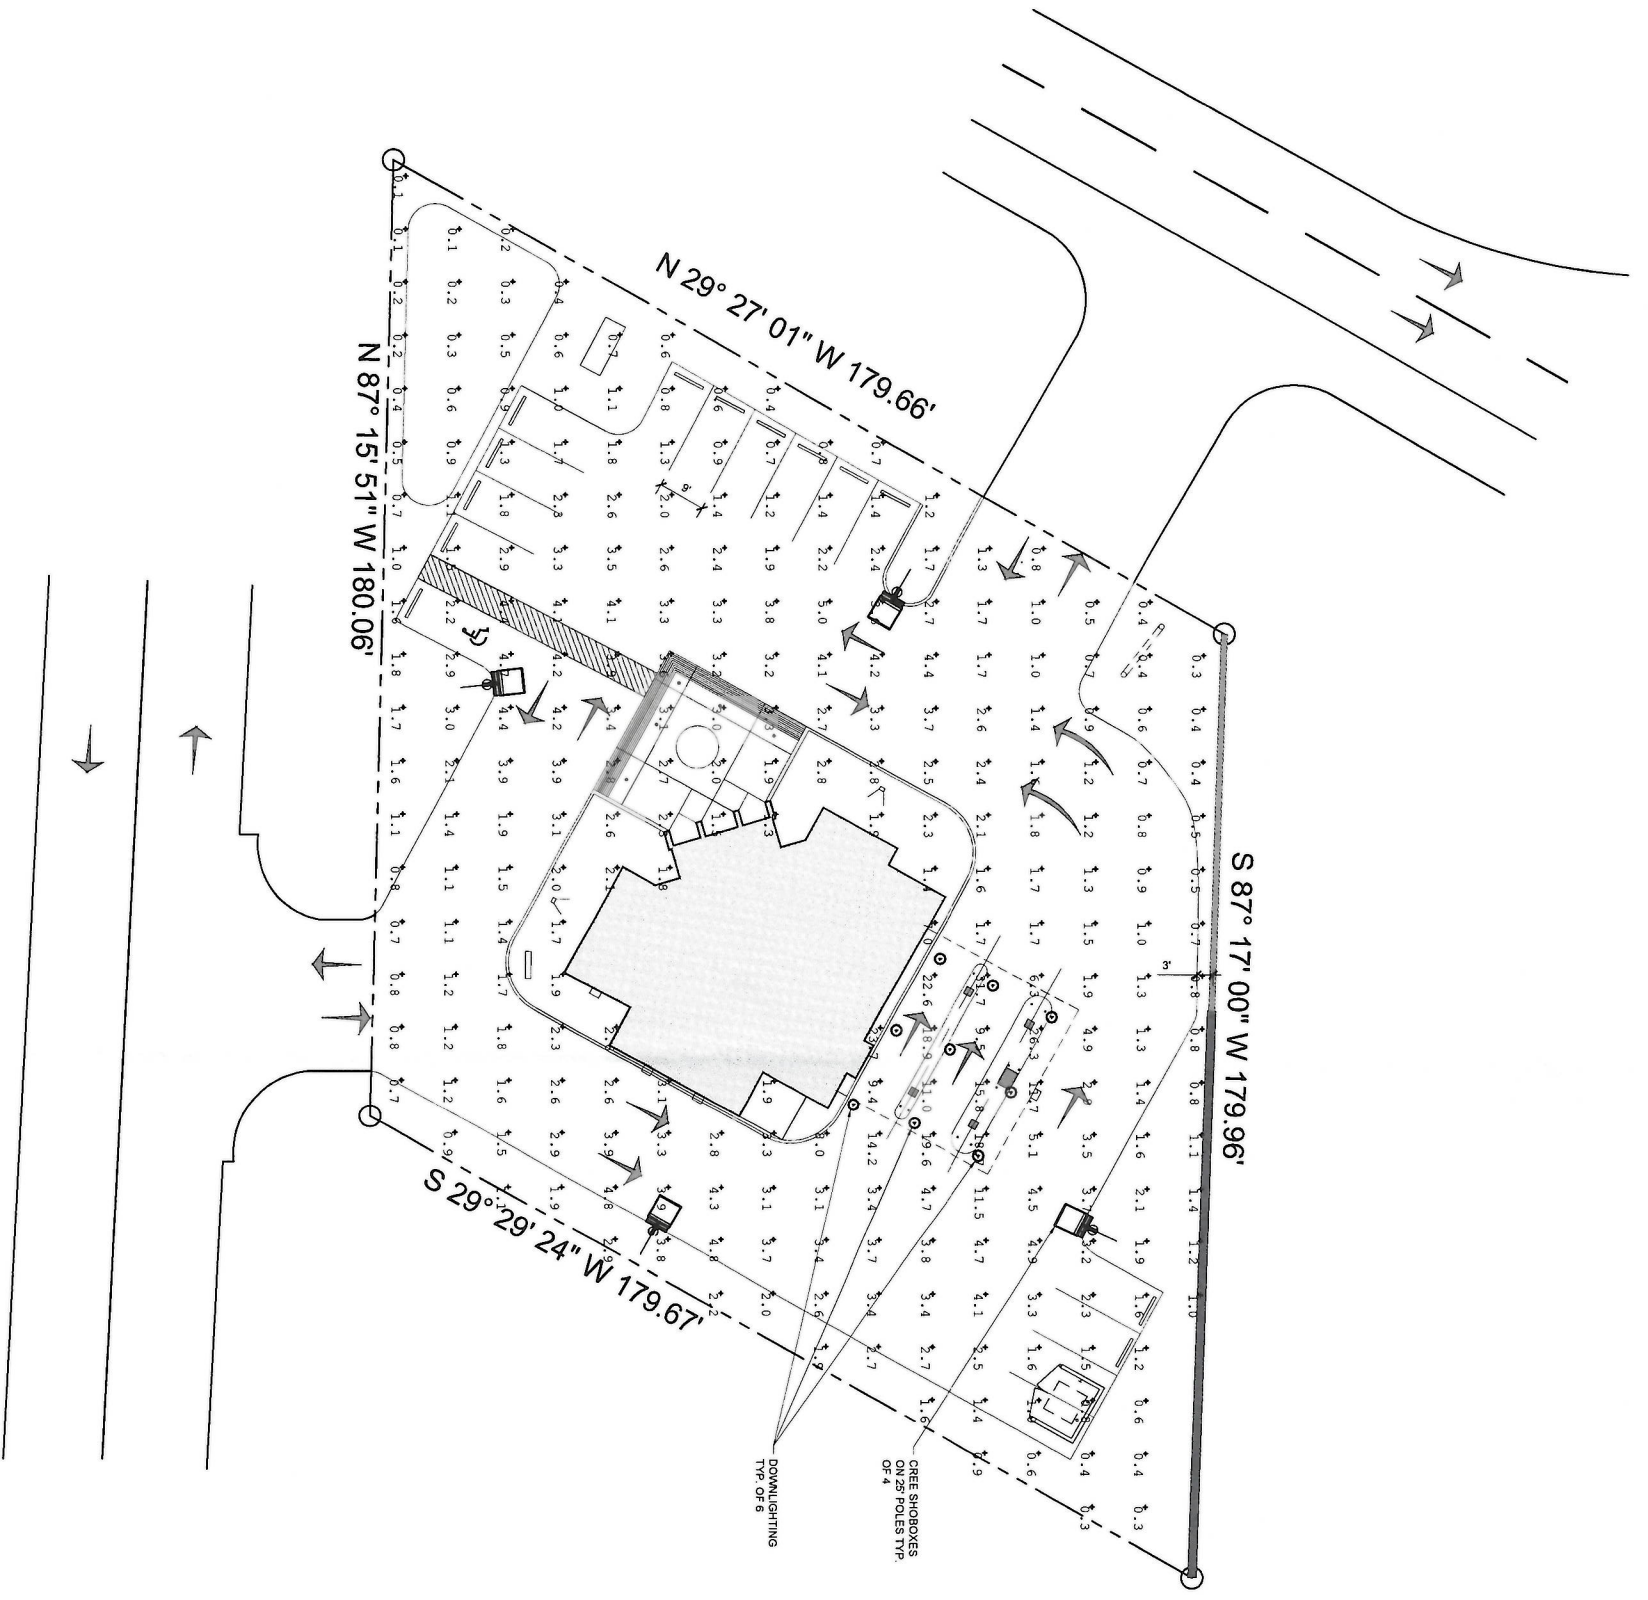

Symbol	Qty	Common Name	Botanical Name	Container
	5	ANNUAL COLOR	Cosmos bipinnatus	FLATS
	49	Azalea Formosa	Azalea	3GAL
	5	Bald Cypress	Taxodium distichum	2 TO 3' CAL
	60	Big Blue Lilyart	Liriope muscari	1GAL
	8	Chinese Elm	Ulmus parvifolia 'Drake'	2 TO 3' CA.
	58	China Indian Hawthorn	Raphiolepis indica 'Char'	3GAL
	9	Cape Myrtle, Mature	Lagerstroemia indica	8 to 10"
	6	Drummond Red Maple	Acer Rubrum L. var drummondii	3 to 4' CAL
	40	Japanese Cleyera	Ternstroemia gymnanthera	3GAL
	37	Little Kitten Grass	Miscanthus sinensis 'Little Kitten'	3GAL
	5	Pampass Grass	Cortaderia selloana	Full Size
	3	Queen Ann Magnolia	Magnolia grandiflora 'Queen Ann'	30 GAL
	2	Savannah Holly Tree Form	Ilex X attenuata 'Esel Palatka'	30GAL
	8	Shi Shi Sasanqua	Camellia hiemalis 'Shi Shi Gashira'	7GAL
	12	Sun Shine Ligularum	Ligularum sinensis 'Sunshine'	3GAL
	16	Texas Sage	Leucophyllum frutescens	3GAL

NOTE:
 QUANTITIES SHOWN ON PLANT MATERIAL LIST ARE PROVIDED AS AN AID TO CONTRACTOR AND SHOULD BE VERIFIED BY THE BIDDER.
 CONSULT ARCHITECT'S AND ENGINEER'S PLANS FOR LOCATION OF UNDERGROUND UTILITIES.
 HAVE ALL UTILITIES MARKED BY "LOUISIANA ONE CALL" BEFORE BEGINNING WORK.
 TAN FLAGSTONE BORDER IS REQUIRED BETWEEN ALL BEDS (MASS GROUND COVER AND SHRUBS) & GRASS.
 TAN FLAGSTONE BORDER IS NOT REQUIRED WHERE BEDS ADJUT PAVEMENT OR WALLS OR AROUND PIT PLANTED PLANTS.
 COORDINATE WORK WITH IRRIGATOR CONTRACTOR - PLANT LOCATIONS TAKE PRIORITY OVER PIPE LOCATION.
 DO NOT BLOCK BUILDING WEEP HOLES OR OTHER OBJECTS AND STRUCTURES REQUIRING POSITIVE DRAINAGE. IMPROPER DRAINAGE CAUSED BY INSTALLATION OF LANDSCAPE IS THE RESPONSIBILITY OF THE LANDSCAPE CONTRACTOR.

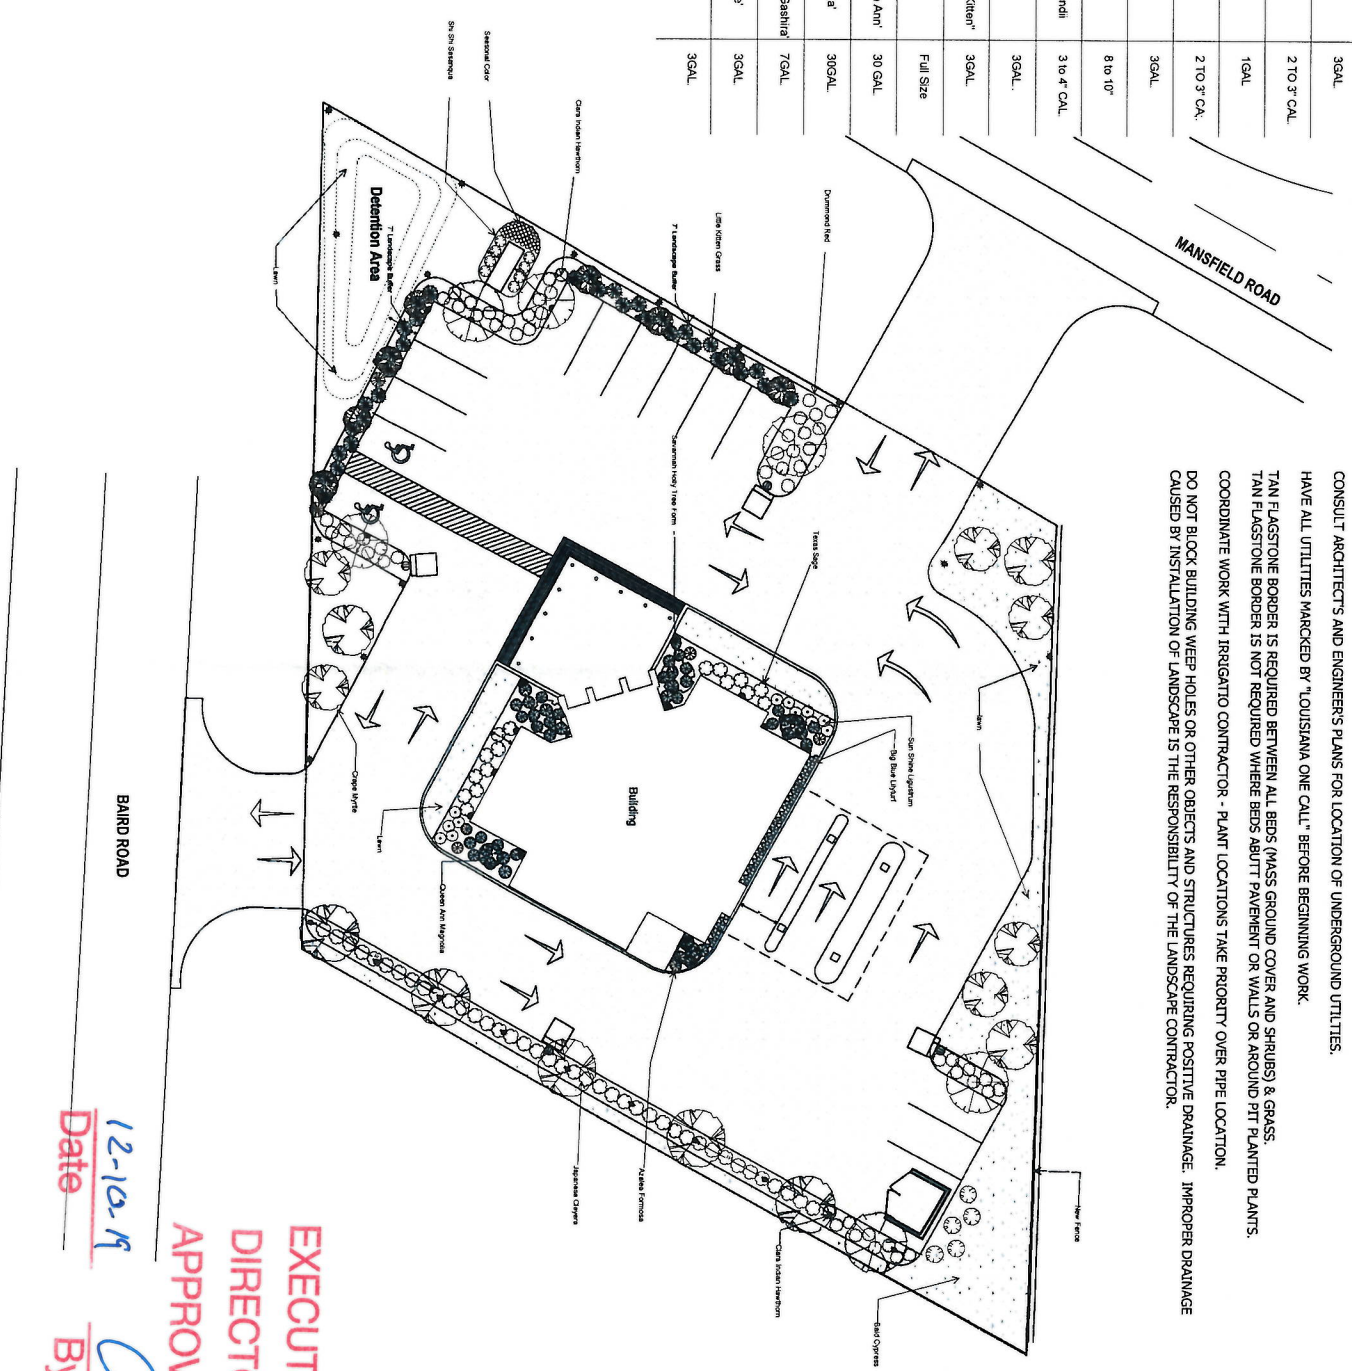

EXECUTIVE DIRECTOR APPROVAL
 Date: 12-10-19
 By: [Signature]


LANDSCAPE PLAN


Scale: 1/20" = 1 ft

	HOME FEDERAL BANK YOUREE		<small>This drawing and design is the property of JOHN HAMITER, P.L.A. and LOUISIANA LANDSCAPE CONCEPTS. It is to be used only for the project and site identified on the drawing. It is not to be used, reproduced, or copied in whole or in part, without the written consent of JOHN HAMITER, P.L.A. or LOUISIANA LANDSCAPE CONCEPTS.</small>
	DRAWN JTH DATE 10/22/2019 SCALE: 1"=20'-0"	SHEET L-1	

HOME FEDERAL BANK
 A NEW BANK LOCATION
 9449 MANSFIELD ROAD
 SHREVEPORT, LA 71118
 OWNERS AGENT: ALAN DYSON
 732 ROBINSON PLACE
 SHREVEPORT, LA 71104
 318.780.4454

OAKLAWN SUBDIVISION
 SECTION 9, T16 N - R 14 W
 663 ACRES
 28,105 SQ. FT.
 08 PARKING SPACES REQ'D
 15 PARKING SPACES PROVIDED

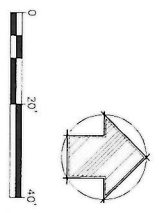

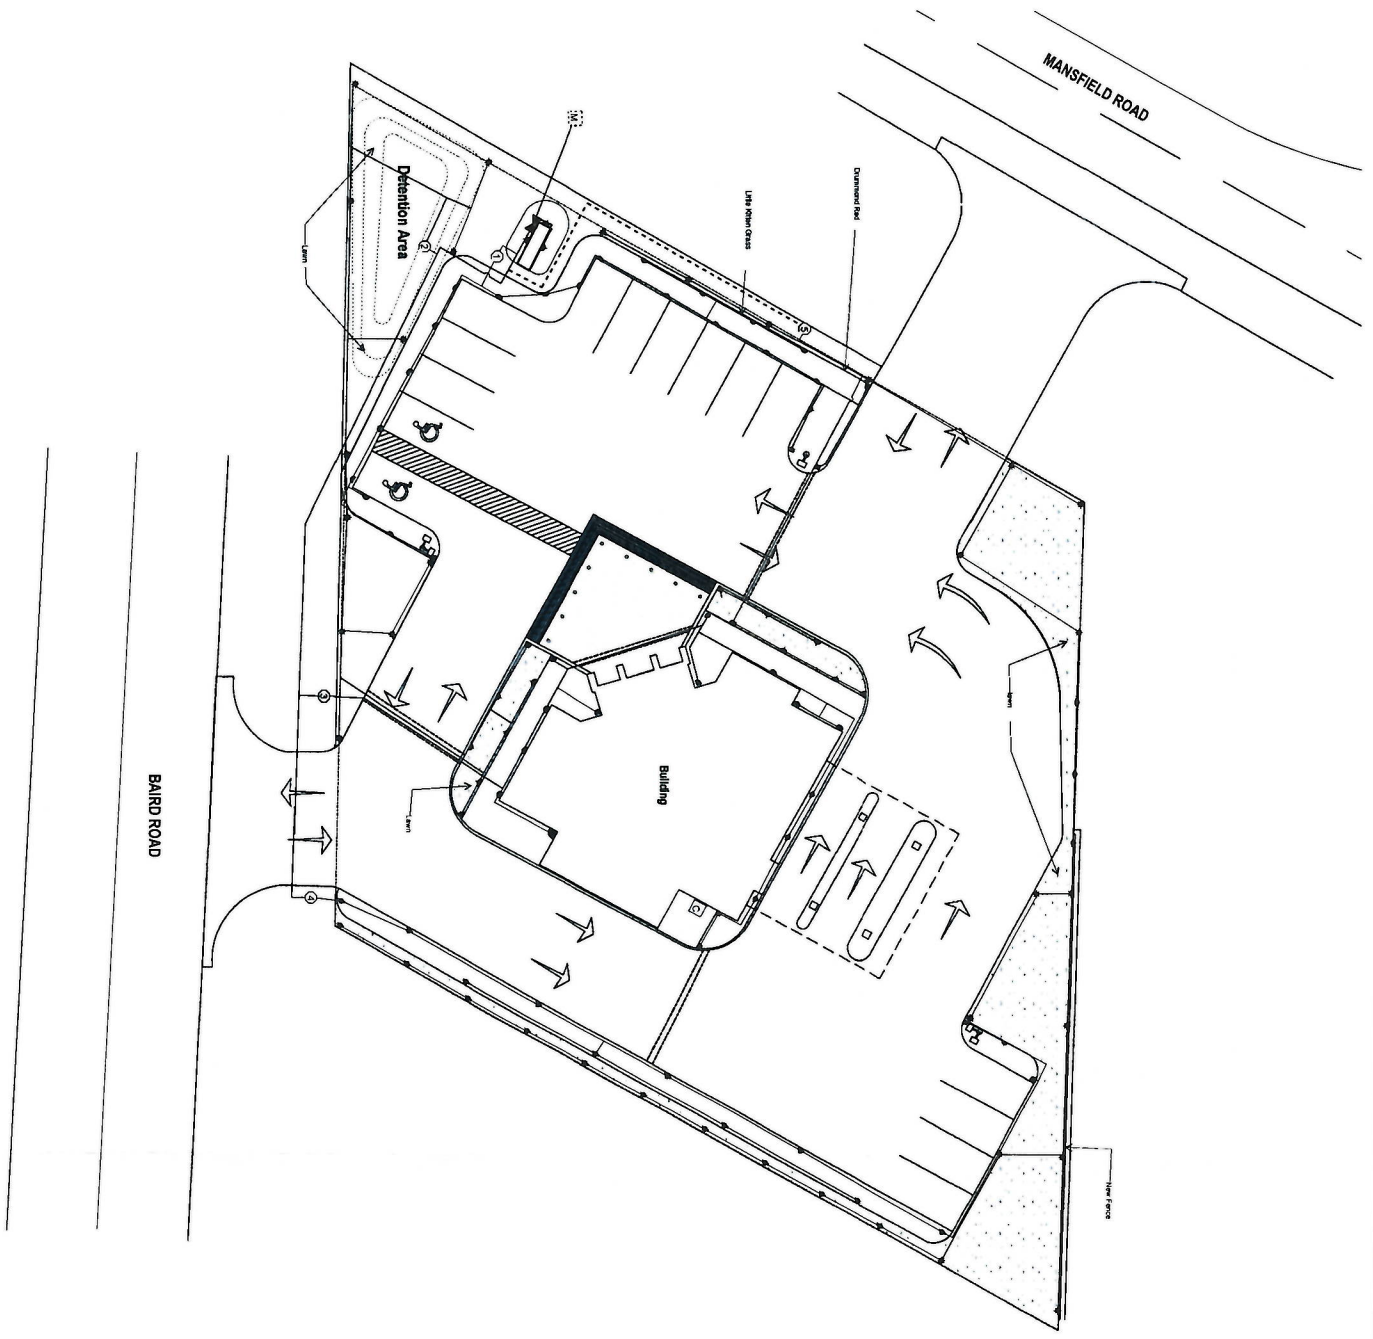

NOTES:

CONSULT ARCHITECT AND ENGINEER'S PLANS FOR LOCATION OF UNDERGROUND UTILITIES.

IT IS THE RESPONSIBILITY OF THE CONTRACTOR TO CONTACT LOUISIANA ONE CALL TO MARK UTILITIES.

WHERE SPRAY HEADS ARE CALLED FOR, PROVIDE 4 POP-UPS IN TURF AREAS AND 12" H POP-UPS IN GROUND COVER AREAS AND SHRUB RISERS IN SHRUB AREAS.

COORDINATE WORK WITH LANDSCAPE CONTRACTOR. PLANT LOCATIONS TAKE PRIORITY OVER PIPE LOCATION.

LOCATE CONTROLLER ON EXTERIOR OF BUILDING AS INDICATED ON PLAN. A 110 VOLT OUTLET AND 1 1/2" CONDUIT TO THE ADJACENT LAWN AREA IS PROVIDED.

ALL PIPE AND CONTROL WIRE UNDER PAVEMENT TO BE IN SLEEVES.

VERIFY OPERATING PRESSURE IN EACH ZONE - BEFORE BEGINNING INSTALLATION.

PLACE ALL VALVES IN 10" DIA. BOXES.

PERFORM ALL WORK IN ACCORD WITH LOCAL CODES.

LEGEND

SYMBOL DESCRIPTION

- RAIN BIRD - 12 QUARTER - CIRCLE
- RAIN BIRD - 12 VARIABLE ARC
- RAIN BIRD - 12 HALF - CIRCLE
- RAIN BIRD - 6 QUARTER - CIRCLE
- RAIN BIRD - 6 HALF - CIRCLE
- RAIN BIRD - 8 HALF - CIRCLE
- RAIN BIRD - 15 SIDE STRIP
- RAIN BIRD - 5000 PSI 4" ROTOR
- RAIN BIRD 150PSI 1 1/2" VALVE
- WATER METER 1 1/2"
- 1 1/2" PRESSURE VACUUM BREAKER
- RAIN BIRD ESP/MS - CONTROLLER
- LATERAL LINE
- MAIN LINE
- 4" SCH. 40 PVC SLEEVE

IRRIGATION PLAN

Scale: 1/20" = 1 ft

HOME FEDERAL BANK
 A NEW BANK LOCATION
 9449 MANSFIELD ROAD
 SHREVEPORT, LA 71118

OWNER'S AGENT: ALAN DYSON
 732 ROBINSON PLACE
 SHREVEPORT, LA 71104
 318.780.4454

OAKLAWN SUBDIVISION
 SECTION 9, T16 N - R 14 W
 .663 ACRES
 28,105 SQ. FT.


08 PARKING SPACES RECD
 15 PARKING SPACES PROVIDED

PREPARED: 09.25.19

HOME FEDERAL BANK
 YOUREE

EXECUTIVE
 DIRECTOR
 APPROVAL

12-10-19 Date
 [Signature] By

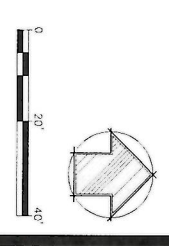


	DRAWN JTH	HOME FEDERAL BANK YOUREE	<small>This drawing and design is the property of JOHN HAMTER, P.E. and LOUISIANA LANDSCAPE CONSULTING. It is submitted on the condition that it is not to be used, copied, or made a matter of fact or used for furnishing any information to others, without the written consent of JOHN HAMTER, P.E. or LOUISIANA LANDSCAPE CONSULTING.</small>	John Hamter, P.E. 5055 Blythe Rd Shreveport, LA, 71105
	DATE 10/22/2019			
	SCALE: 1"=20'-0"			


SHEET
 L-1

Date 12-10-19
By [Signature]


**EXECUTIVE
DIRECTOR
APPROVAL**

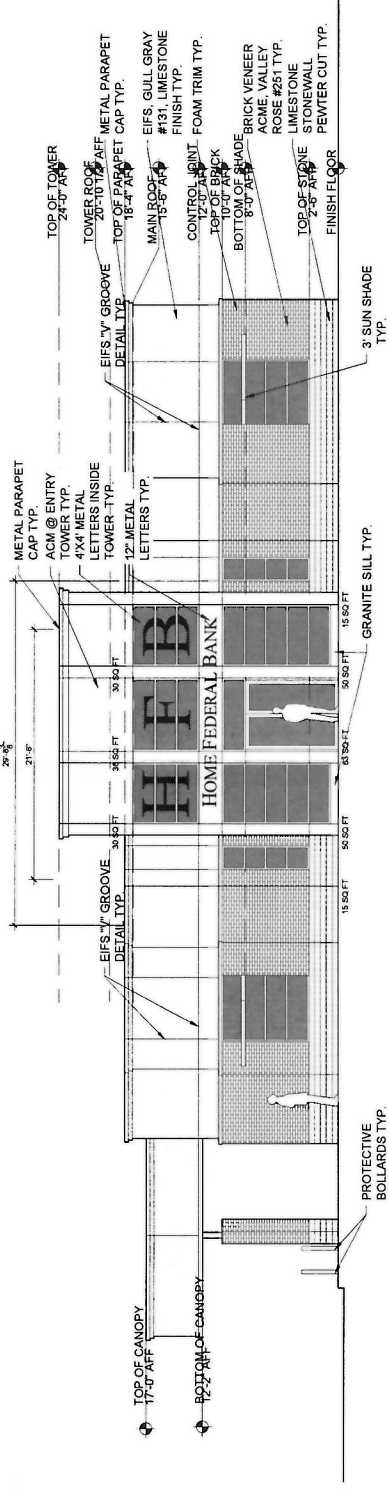


1 ENTRY ELEVATION
Scale: 1/8"=1'-0"
0 08' 16'

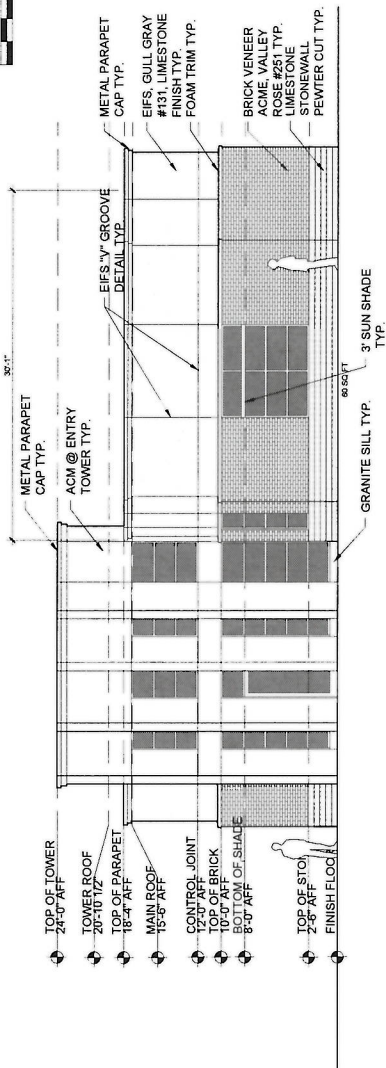


2 SOUTH ELEVATION
Scale: 1/8"=1'-0"
0 08' 16'

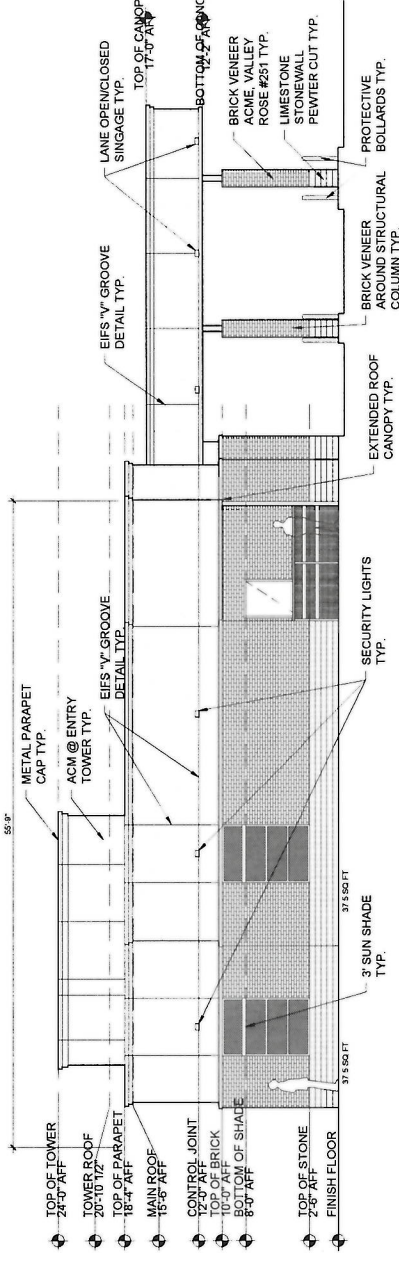

3 EAST ELEVATION
Scale: 1/8"=1'-0"
0 08' 16'

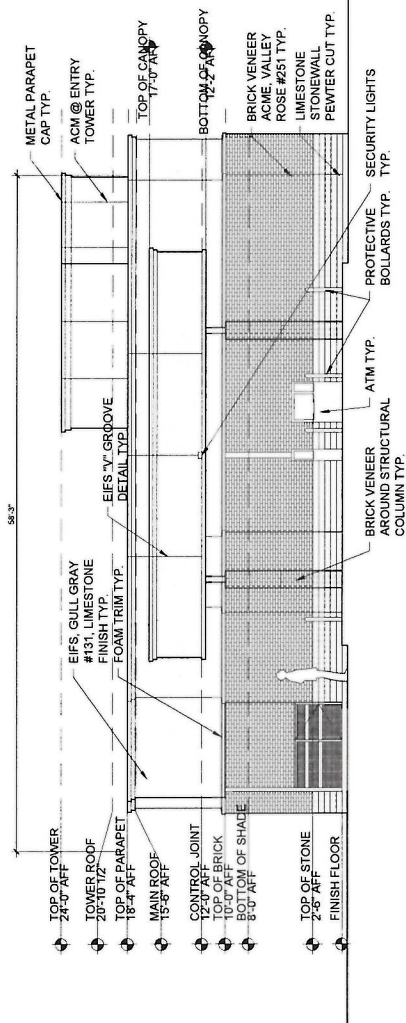

4 NORTH ELEVATION
Scale: 1/8"=1'-0"
0 08' 16'

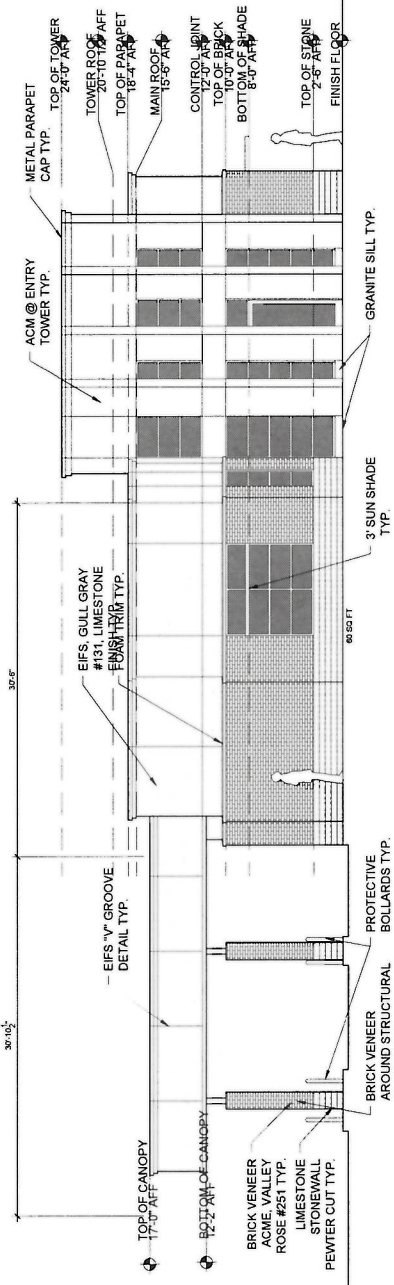

5 WEST ELEVATION
Scale: 1/8"=1'-0"
0 08' 16'

HOME FEDERAL BANK
A NEW BANK LOCATION
9449 MANSFIELD ROAD
SHREVEPORT, LA 71118

OAKLAWN SUBDIVISION
SECTION 9, T16 N - R 14 W
.663 ACRES
28,105 SQ. FT.

OWNER'S AGENT: ALAN DYSON
732 ROBINSON PLACE
SHREVEPORT, LA 71104
318.780.4454

EXTERIOR ELEVATIONS

APPROVED BY: _____

PREPARED: 09.25.19