


"Drainage improvements, as it applies to detention, will be designed as an underground system to satisfy the City of Shreveport's detention ordinance. Hydrologic and hydraulic calculations set forth in Mohr and Associates drainage report dated April 2018 will be verified and or modified to comply with the underground system."

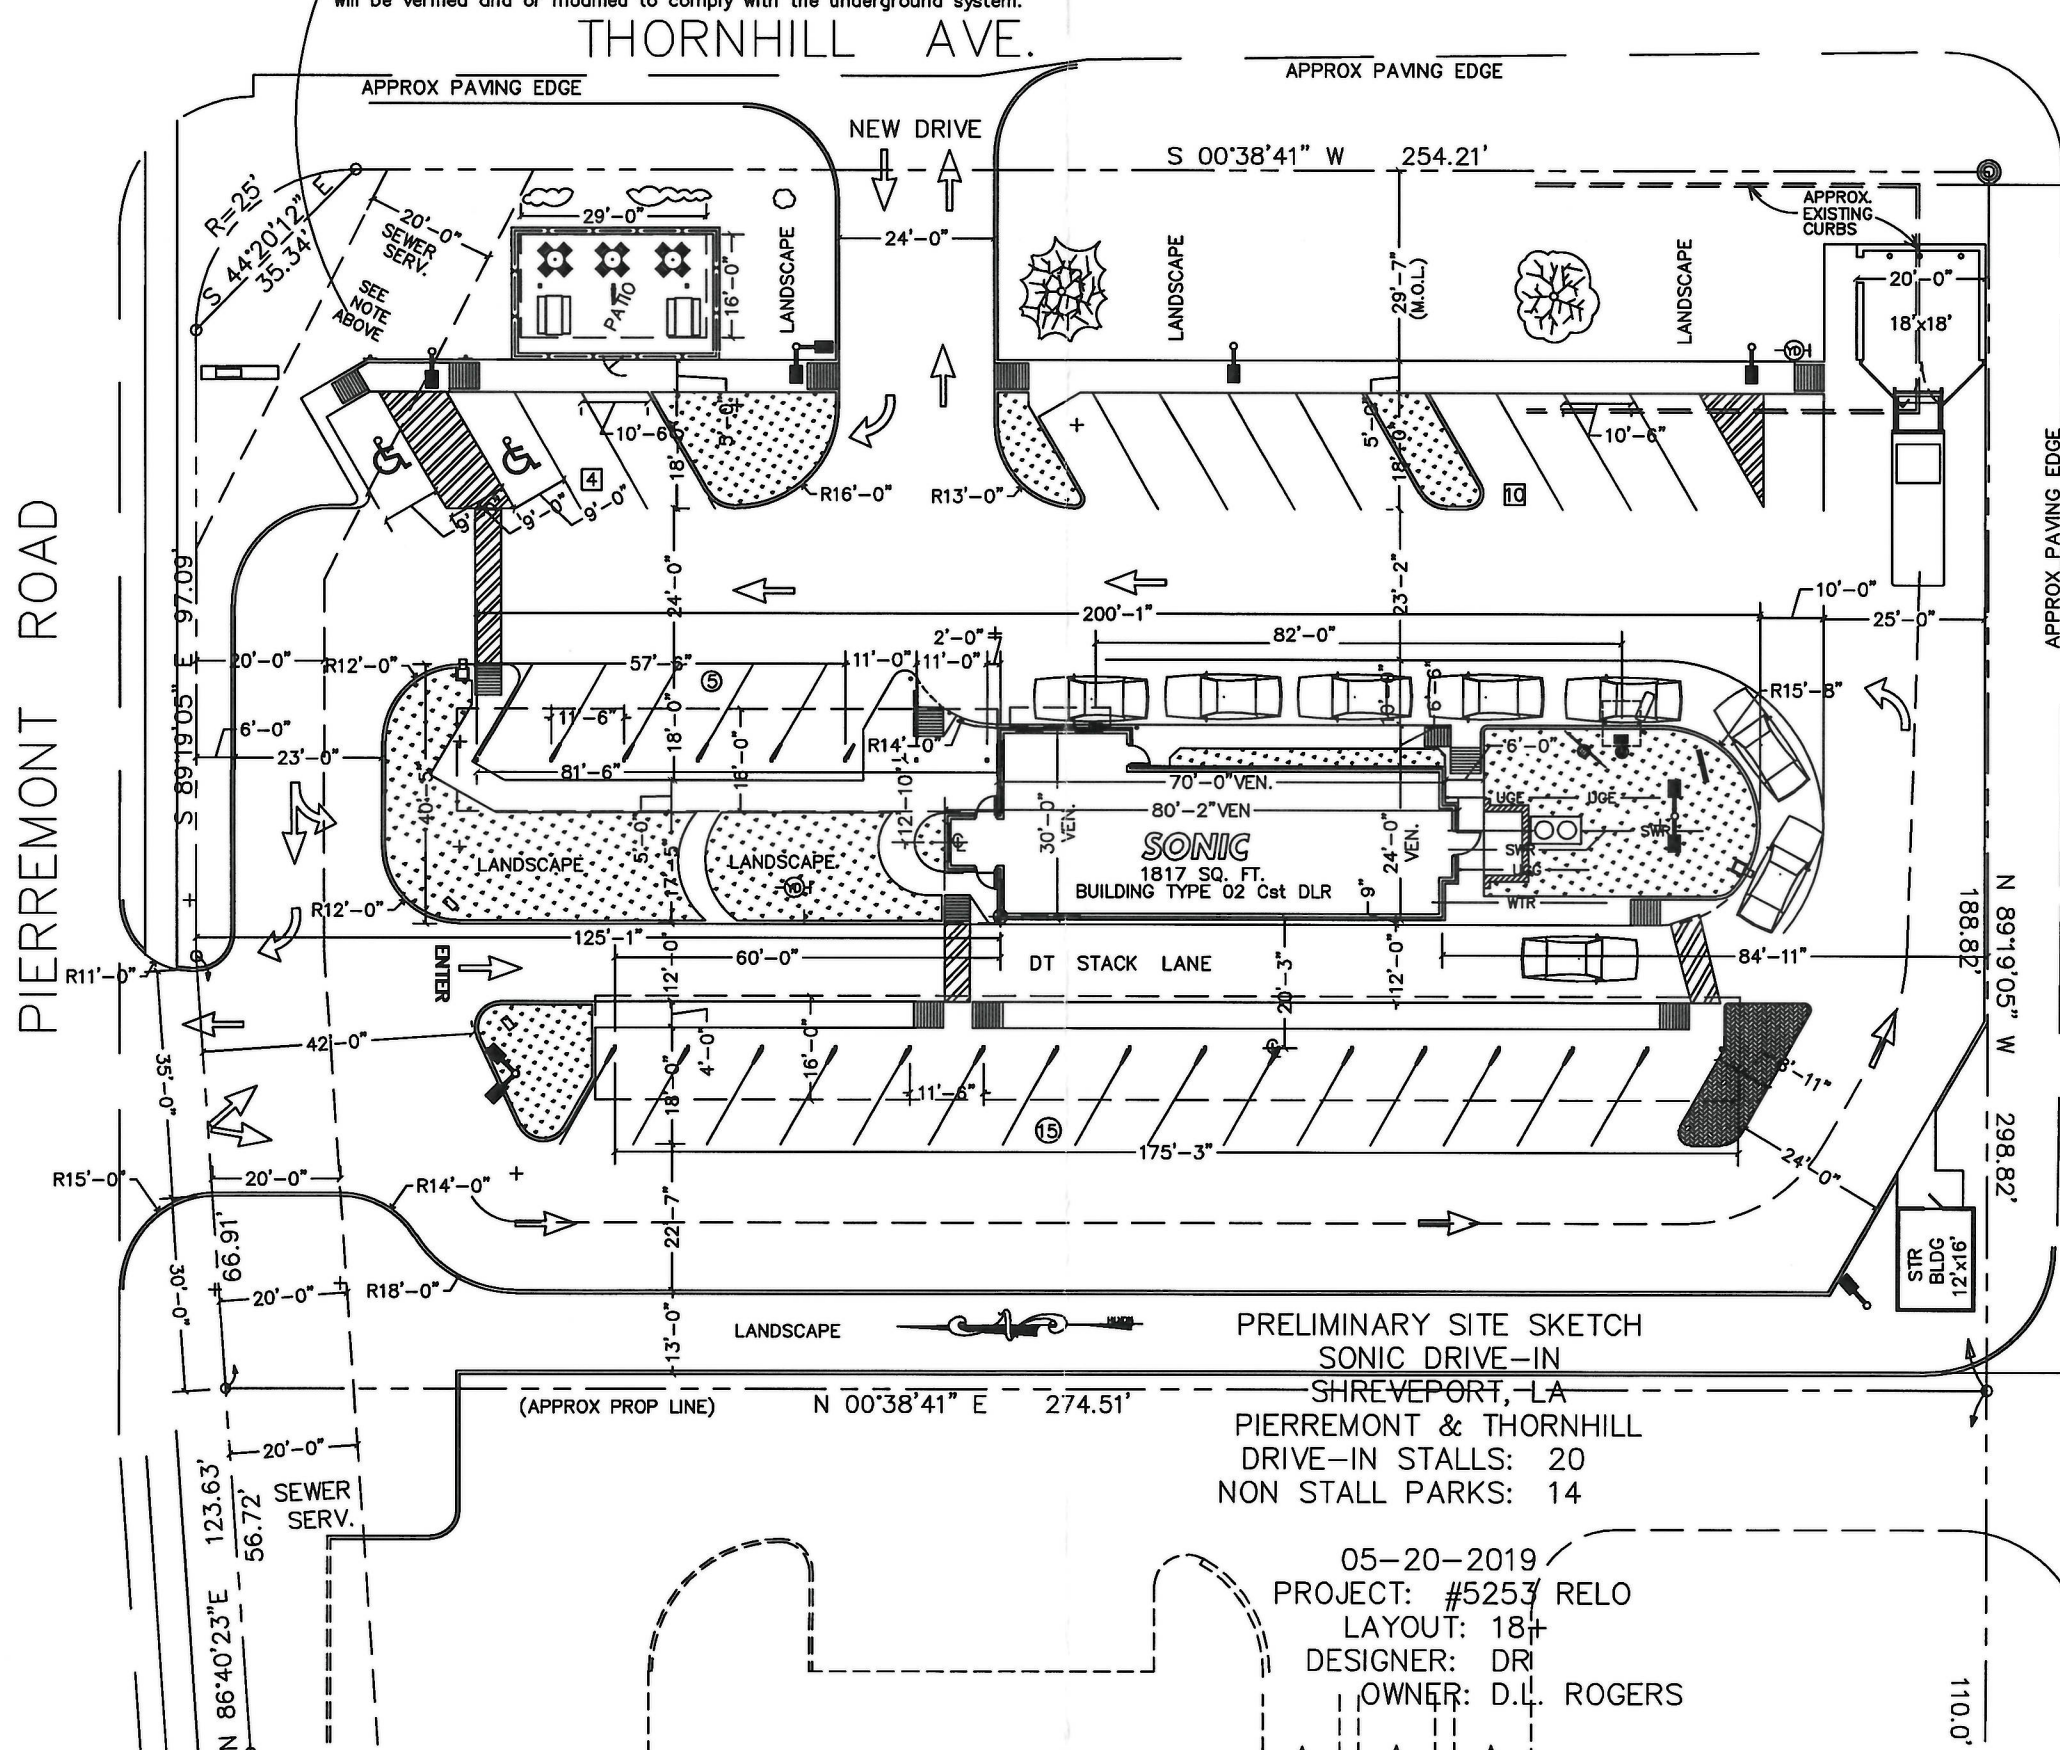

MPC Note: Existing Fence along Mitchell Lane to Remain

PRELIMINARY SITE SKETCH
SONIC DRIVE-IN
SHREVEPORT, LA
PIERREMONT & THORNHILL
DRIVE-IN STALLS: 20
NON STALL PARKS: 14

05-20-2019
PROJECT: #5253 RELO
LAYOUT: 18+
DESIGNER: DR
OWNER: D.L. ROGERS

MPC APPROVED
7/10/19
Date _____ By _____

19-347-C