



Scale: 3/32" = 1'


MPC APPROVED

01/02/2019

Date

MT

By

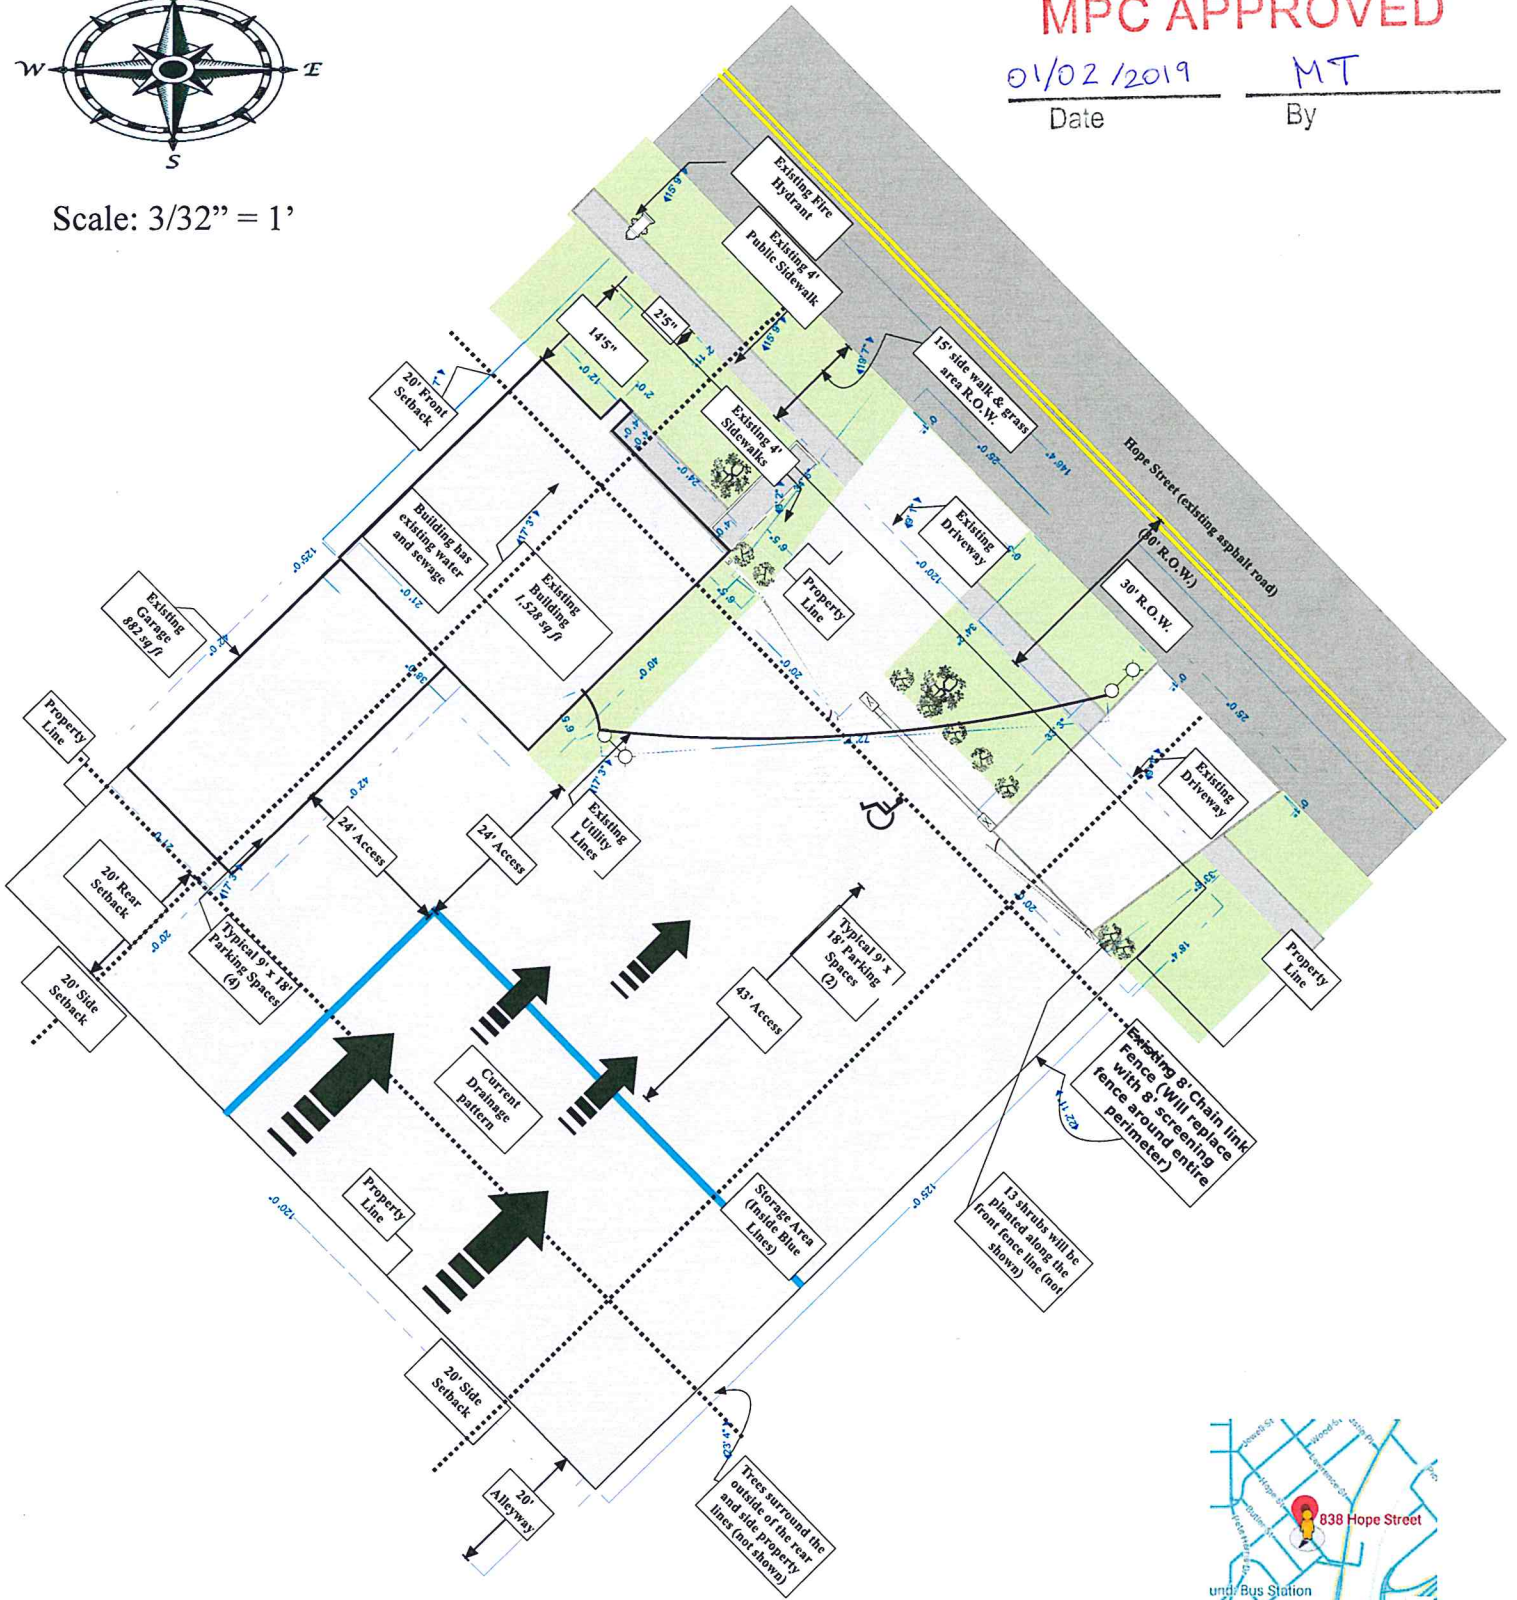

Vicinity Map
(not to scale)

<p>Office Remodel for Construction Business 838 Hope Street Shreveport, LA 71101 Owner: James R Martin Building & Remodeling, LLC</p>	<p>Drawn by: J.D.M. Date: 11/06/2018</p>
---	--