


EXECUTIVE  
 DIRECTOR  
 APPROVAL

6-13-24 *Ashe*  
 Date By

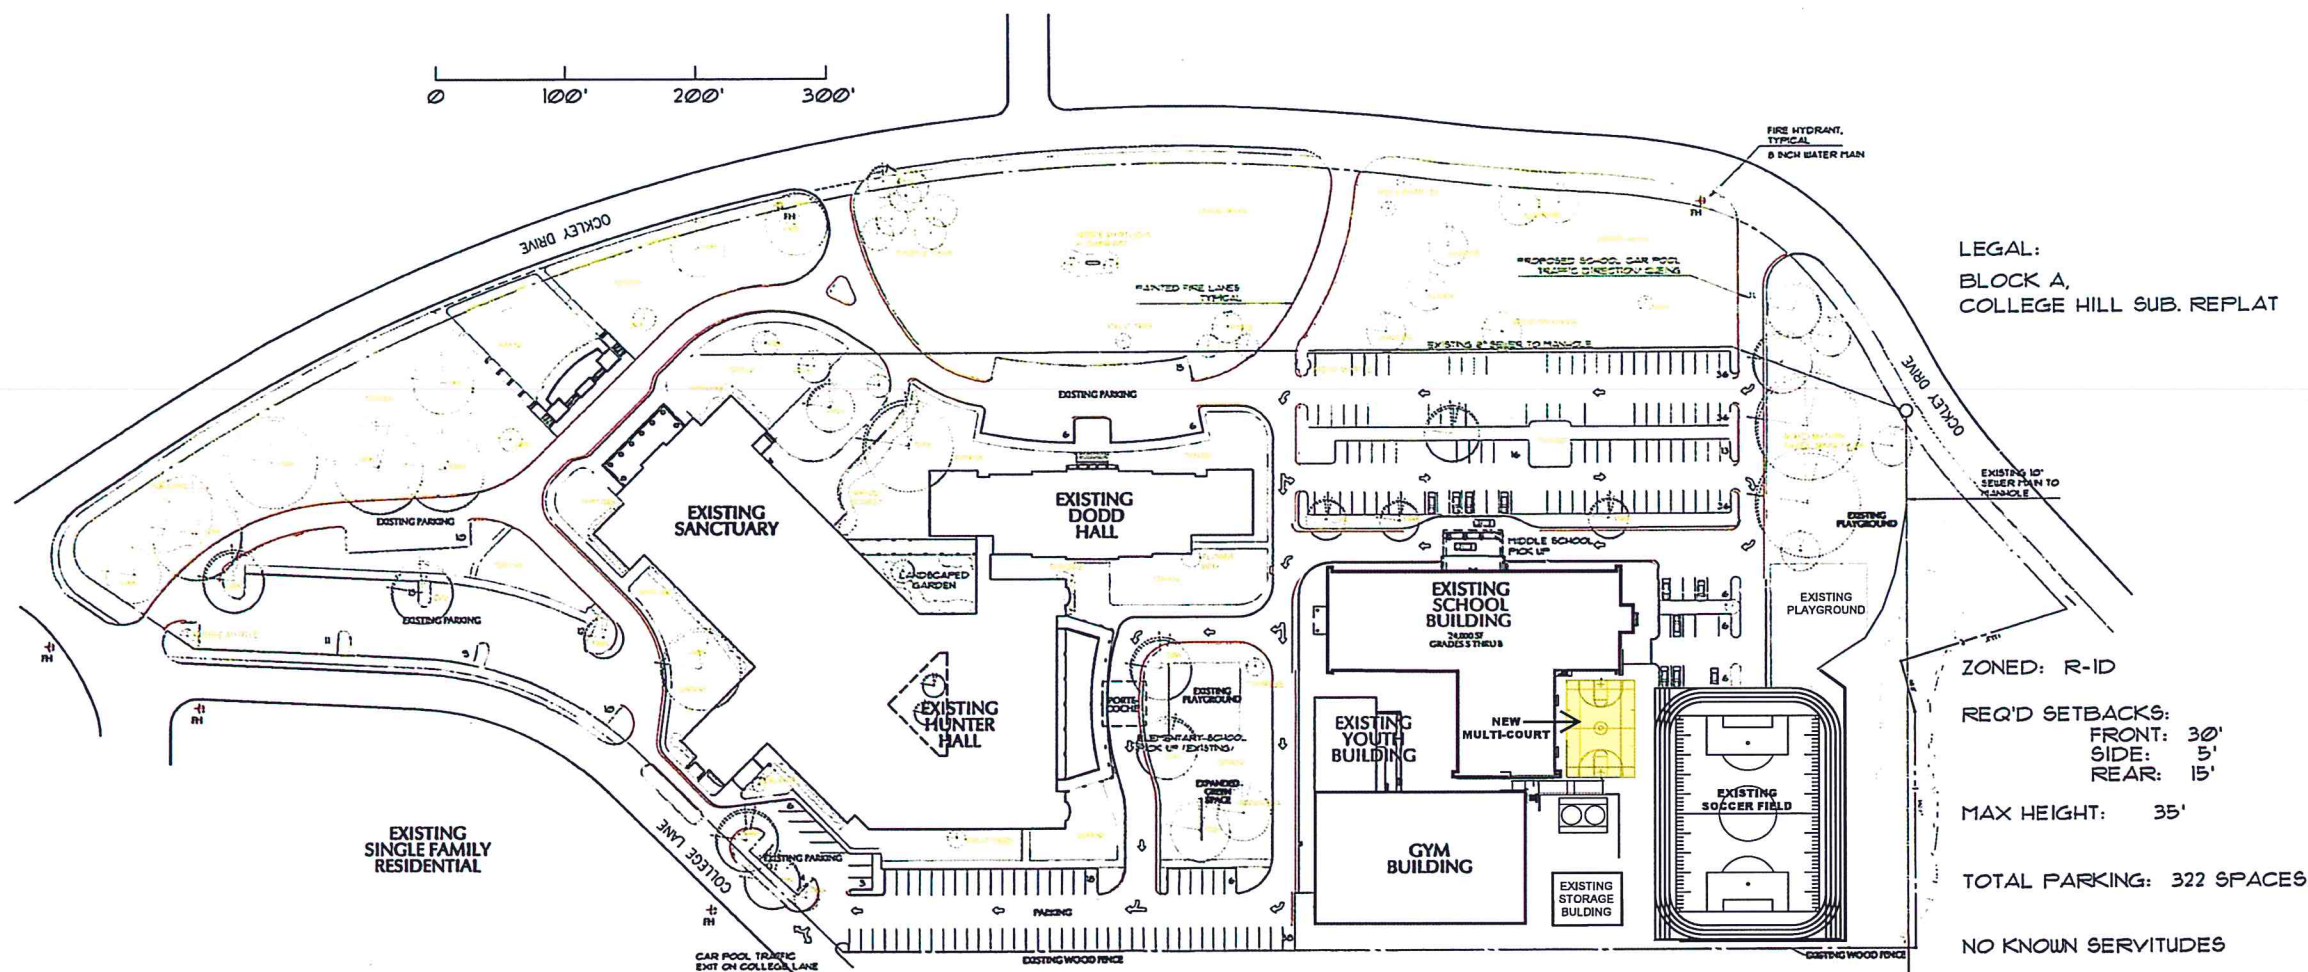

LEGAL:  
 BLOCK A,  
 COLLEGE HILL SUB. REPLAT

ZONED: R-ID  
 REQ'D SETBACKS:  
 FRONT: 30'  
 SIDE: 5'  
 REAR: 15'

MAX HEIGHT: 35'  
 TOTAL PARKING: 322 SPACES  
 NO KNOWN SERVITUDES

EXISTING STORMWATER  
 DETENTION: NONE  
 \*PER CIVIL ENGINEER THE PROPOSED  
 NEW CONSTRUCTION WILL HAVE MINIMAL  
 IMPACT ON STORMWATER FLOW AS  
 THE AREA TO BE DEVELOPED IS  
 WITHIN EXISTING IMPERMEABLE PARKING  
 (CALCS TO BE PROVIDED W/ PERMIT SET)

**SITE PLAN**  
 FIRST BAPTIST CHURCH SHREVEPORT  
 533 OCKLEY DRIVE  
 SHREVEPORT, LOUISIANA

No.	Description	Date
	FOR EXECUTIVE DIRECTOR APPROVAL	6/11/2024

DATE: JUNE 11, 2024  
 PLAN: PERMITTING  
 DRAWN FOR: [blank]  
 PROJECT NO: 210302

SITE PLAN

EXEC. DIRECTOR, MPC \_\_\_\_\_ DATE \_\_\_\_\_

**S1.1**