


IRRIGATION LEGEND

- - 360° HEAD
- - 180° HEAD
- ◐ - 90° HEAD

Proposed Plant Legend			
Symbol	Qty	Common	Botanical
●	15	Big Blue Layturf	Liriodendron muscari 'Big Blue'
○	3	Bald Cypress	Taxodium Distichum
◐	12	Fountain Grass	Fontanaria
○	2	River Birch	Betula Nigra

PROPOSED PARKING - LANDSCAPING
 2,550 S.F. OF LANDSCAPING PROVIDED W/ 5 TREES.
 REQ'D. - 1 TREE PER 500 S.F. = 5 TREES

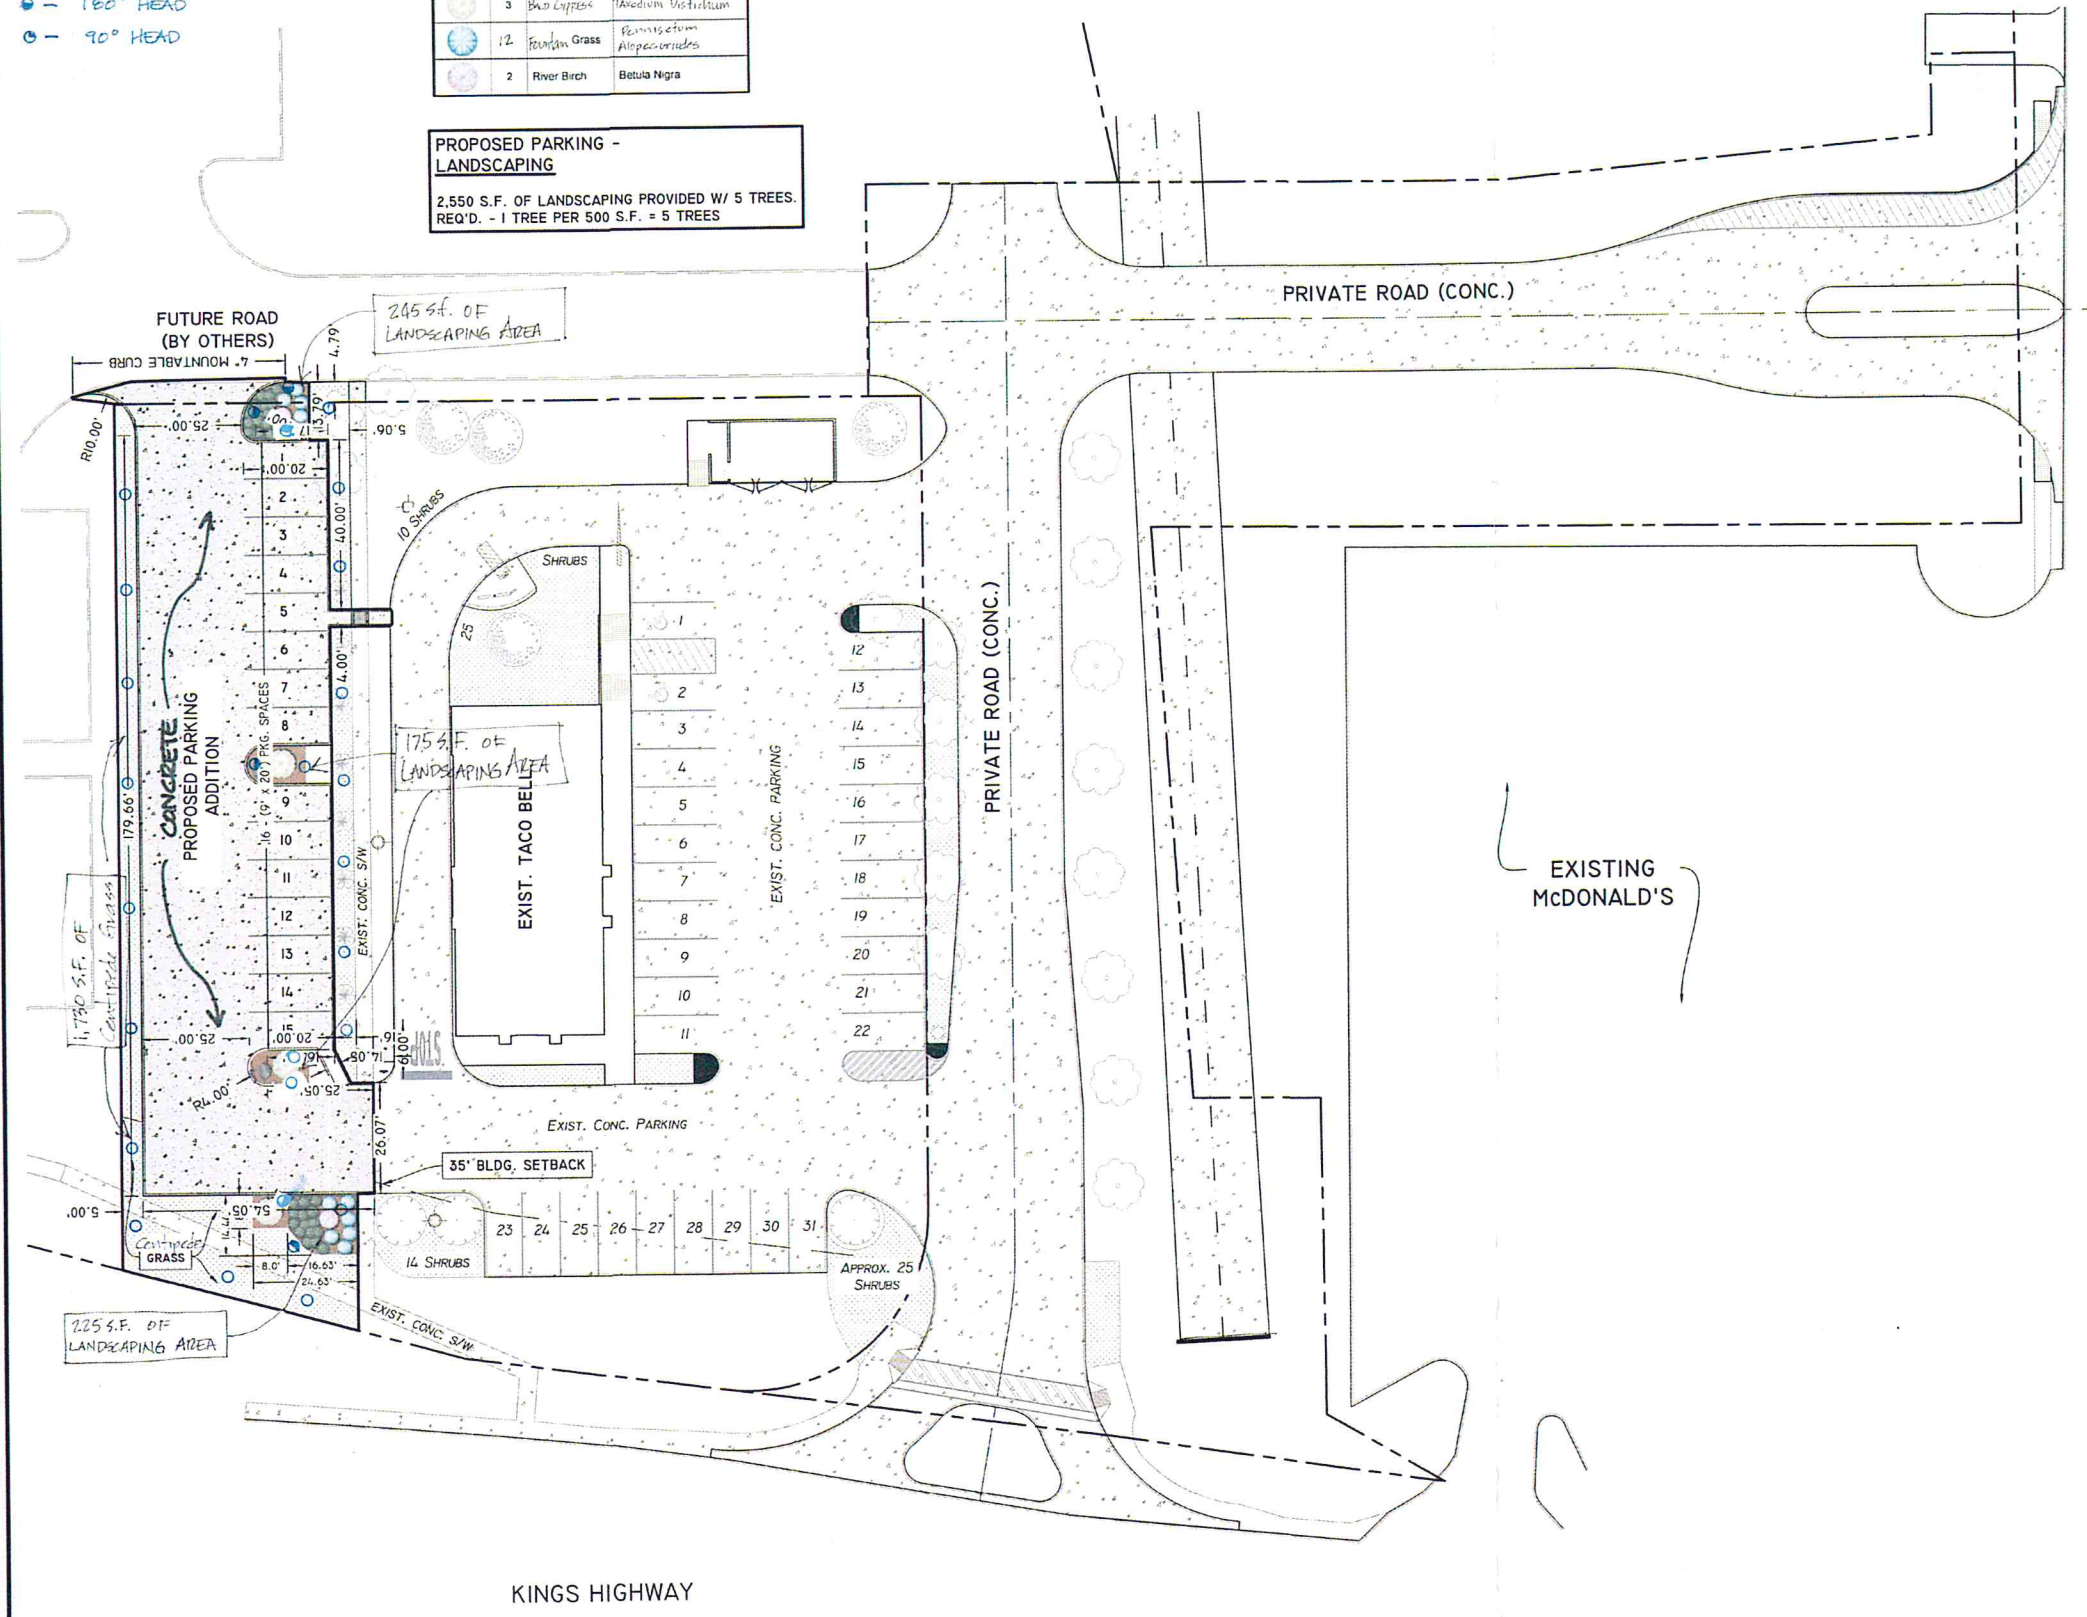

Exist. Plant Legend			
Symbol	Qty	Common	Notes
○	3	Palm Tree	
○	17	Bald Cypress	Approx. 3"-4" Caliper
○	4	Magnolia	Approx. 6" Caliper
○	9	Crepe Myrtle	
○	1	Pampas	

EXISTING TACO BELL STORE - LANDSCAPING
 TREES REQUIRED: 8 TREES (2" CALIPER)
 TREES PROVIDED: 31 TREES (AVG. 3" CALIPER)
 SHRUBS PROVIDED: 100 ± (INCLUDING BEDDING PLANTS)

LEGAL DESCRIPTION:
 LOT 1, KINGS HIGHWAY I-49 SUBDIVISION UNIT No. 1
 AS RECORDED IN CONVEYANCE BOOK 8050, PAGE 2,
 RECORDS OF CADDO PARISH, LOUISIANA.

PROPERTY OWNERS:
 HELM RESTAURANTS, INC.
 1520 N. HEARNE AVE. (SUITE 122)
 SHREVEPORT, LA. 71107


EXECUTIVE DIRECTOR APPROVAL

7/14/17 Date By *myg*

REVIEWED BY: _____ DATE _____
 EXECUTIVE DIRECTOR, SHREVEPORT MPC

REVISIONS	BY

OVERALL SITE
TACO BELL
 1120 Kings Hwy.
 Shreveport, Louisiana

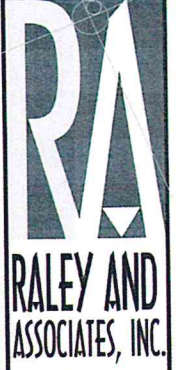

Civil & Structural
 Engineering,
 Surveying, Planning
 & Consulting

4913 Shed Road
 Bossier City, LA 71111

Phone 318.752-9023
 Fax 318.752-9025
 www.raleyandassociates.com

DATE: 01/05/2017
 SCALE: 1" = 20'
 DRAWN: NDV
 CHECKED: RDL
 JOB: 15355

SHEET: **CO**
 OF - SHEET

15355 CIVIL DESIGN.DWG