


ALLEY

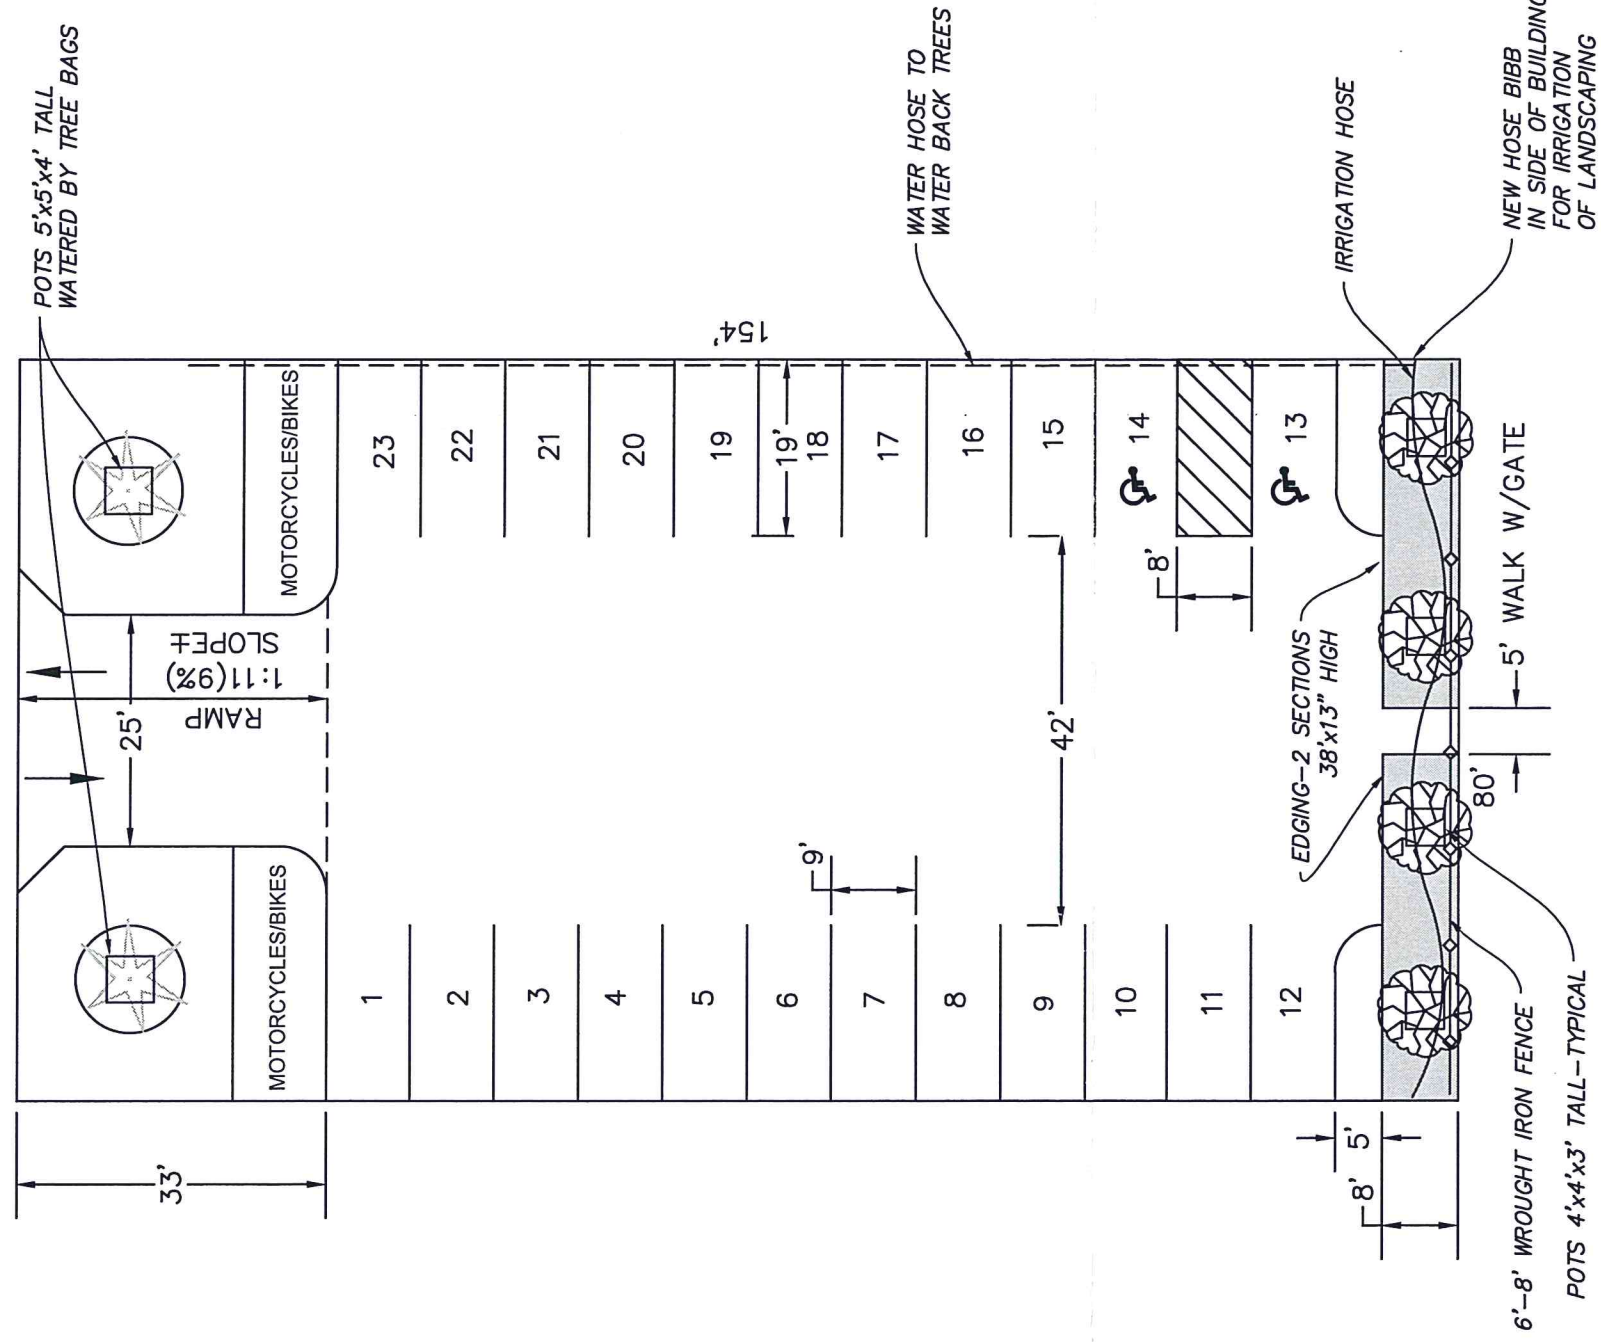


TEXAS STREET



PROPOSED MULCHED LANDSCAPE AREA AND LANDSCAPE STRIP CONSISTS OF ROSEMARY SCRUBS, BOXWOODS, SCRUB ROSES FILLED IN WITH SEASONAL ANNUALS & POTATO VINES.

**EXECUTIVE
DIRECTOR
APPROVAL**

12/13/16 *Muy*
Date

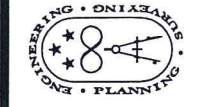

Mohr and Associates, Inc.
Consulting Civil Engineers & Land Surveyors
 1324 N. Hearne Ave., Ste 301 Phone : (318) 686-7190
 Shreveport, Louisiana 71107 Fax : (318) 402-4400

FOR:
HPH REALTY, LLC
512 TEXAS STREET LANDSCAPE & PARKING PLAN

Date	11-16-2016
Scale	1"=20'
Drawn	DBA
Job	36199