


ALLEY

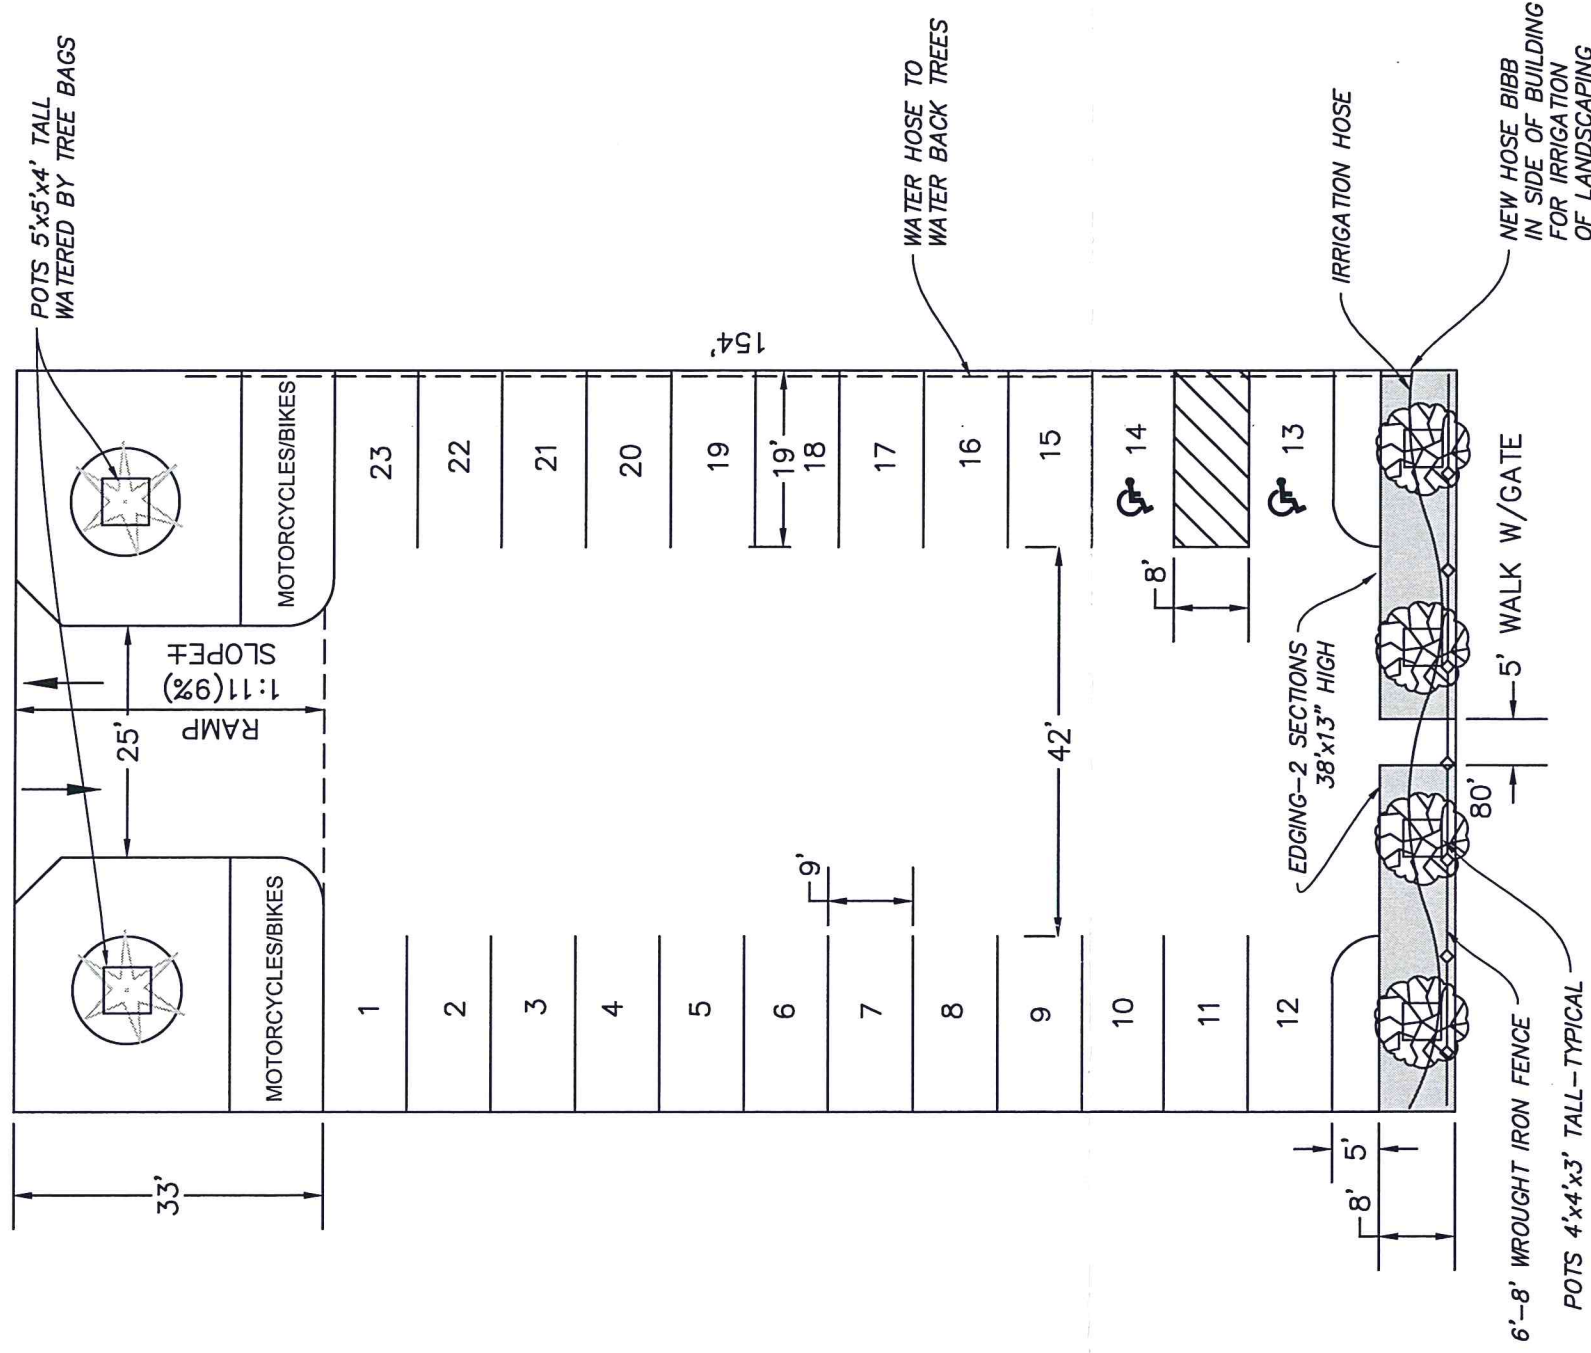

TEXAS STREET


 CEDAR ELM IN POT, 2-3" CALIPER

 CREPE MYRTLE, 2" CALIPER

PROPOSED MULCHED LANDSCAPE AREA AND LANDSCAPE STRIP CONSISTS OF ROSEMARY SCRUBS, BOXWOODS, SCRUB ROSES FILLED IN WITH SEASONAL ANNUALS & POTATO VINES.

**EXECUTIVE  
DIRECTOR  
APPROVAL**

12/13/16 *Muy*  
Date

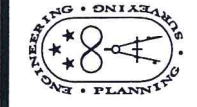

**Mohr and Associates, Inc.**  
Consulting Civil Engineers & Land Surveyors  
1324 N. Hearne Ave., Ste 301 Phone : (318) 686-7190  
Shreveport, Louisiana 71107 Fax : (318) 402-4400

FOR:  
HPH REALTY, LLC  
512 TEXAS STREET LANDSCAPE & PARKING PLAN

Date	11-16-2016
Scale	1"=20'
Drawn	DBA
Job	36199