



SITE PLAN

Address: 3920 Greenwood Rd
City, State, ZIP: Shreveport, LA 71109
Country: USA
Scale 1":30'
Parcel No. (APN):171409-000-0063-00

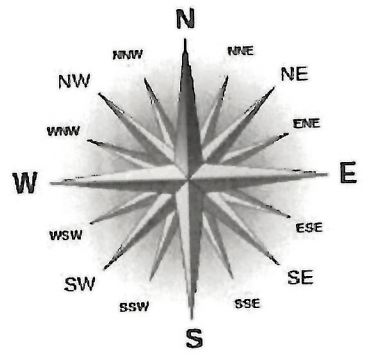

0.60 ACRES
26,136 LOT SQ FT
1155 SQ FT OFFICE SPACE

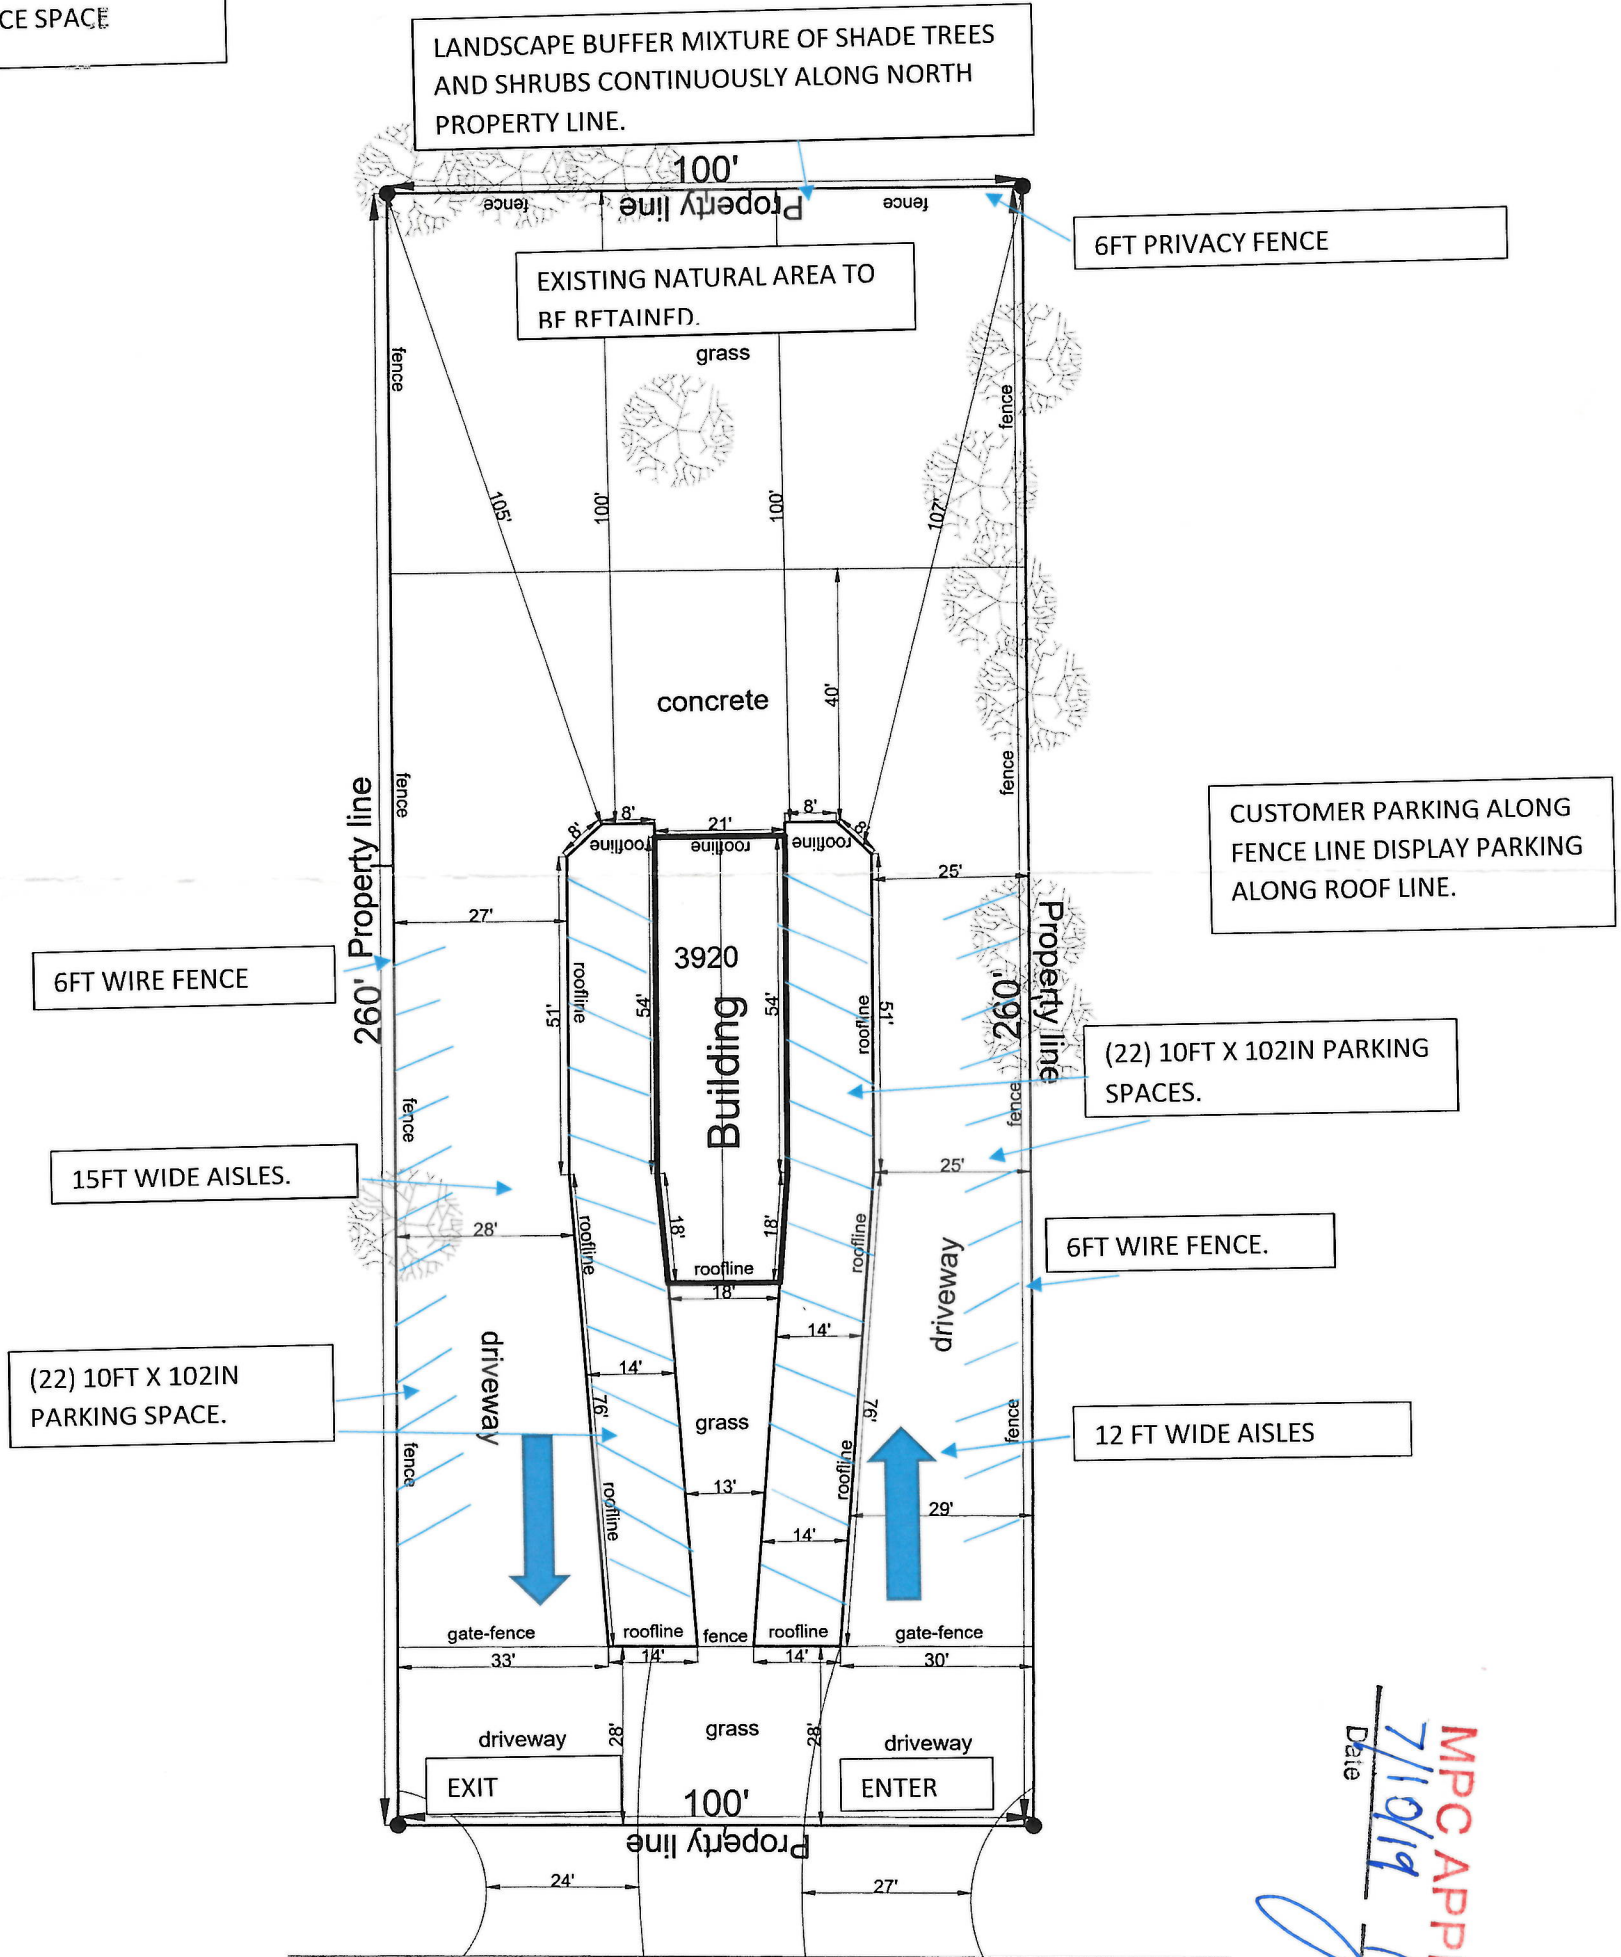

CUSTOMER PARKING ALONG FENCE LINE DISPLAY PARKING ALONG ROOF LINE.

(22) 10FT X 102IN PARKING SPACES.

6FT WIRE FENCE.

12 FT WIDE AISLES

(22) 10FT X 102IN PARKING SPACE.

15FT WIDE AISLES.

6FT WIRE FENCE

LANDSCAPE BUFFER MIXTURE OF SHADE TREES AND SHRUBS CONTINUOUSLY ALONG NORTH PROPERTY LINE.

EXISTING NATURAL AREA TO BE RETAINED.

6FT PRIVACY FENCE

MPC APPROVED
Date 7/10/19
By [Signature]

Greenwood Rd