




EXECUTIVE
 DIRECTOR
 APPROVAL
 Date 3-11-2024
 By [Signature]

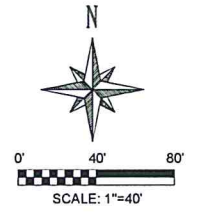

**W&B Services Trailer
 Storage Area Expansion**
 W&B Services - (214) 742-2471
 8280 West Antoine Loop
 Shreveport, LA 71129

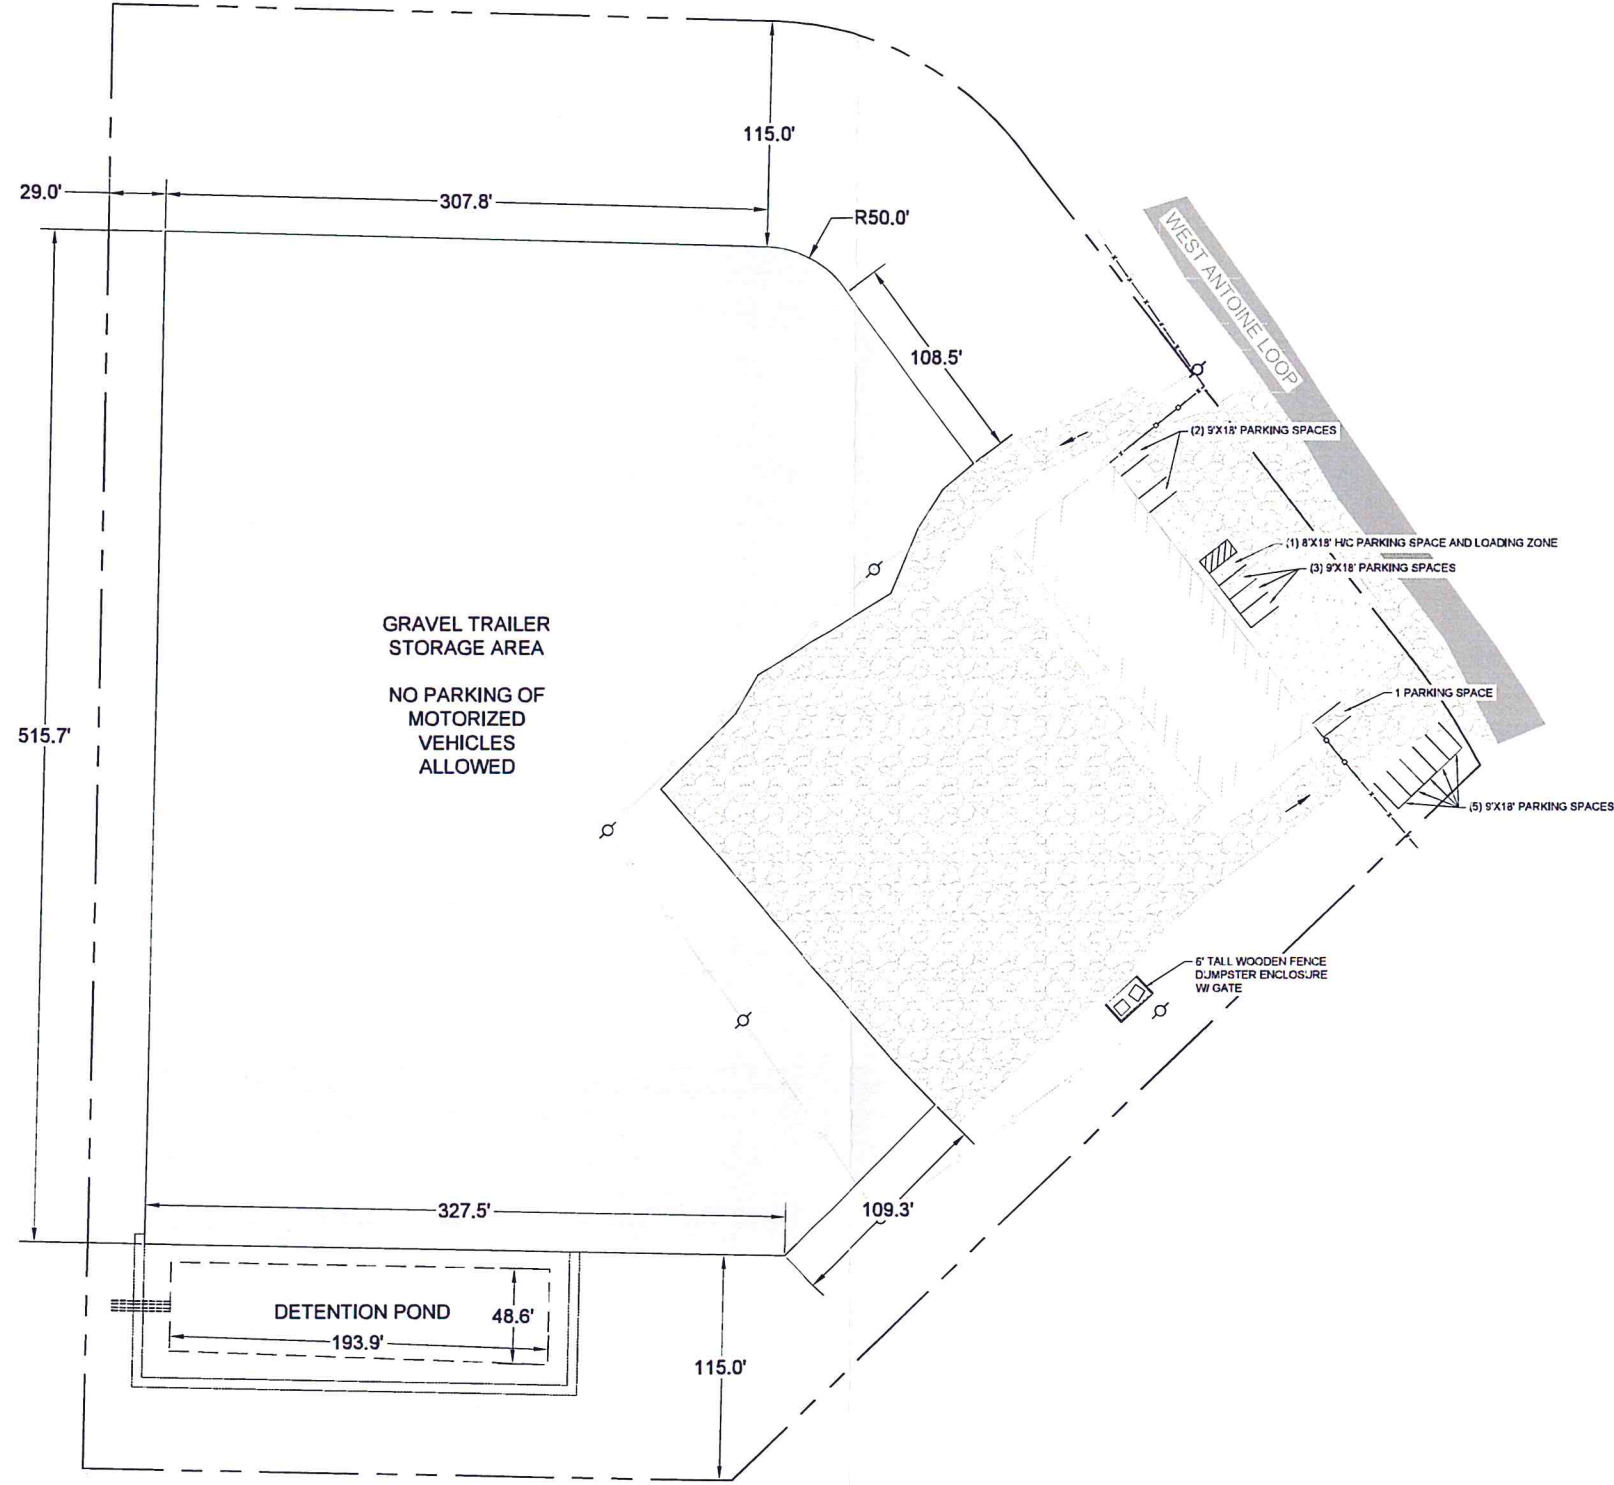

Site Plan

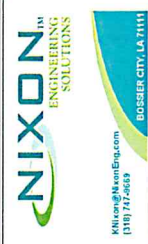


Site information:
 Antoine Industrial Park
 Unit No. 9,
 9.240 Acres (402,434 sq. ft.)
 Caddo Parish, Louisiana

NO.	DATE	REVISION
1	3-21	IMPC CHANGES

JRB 0118.20.28
 1" = 40' 01/15/2021
1.0

21-2-P

2-2-12

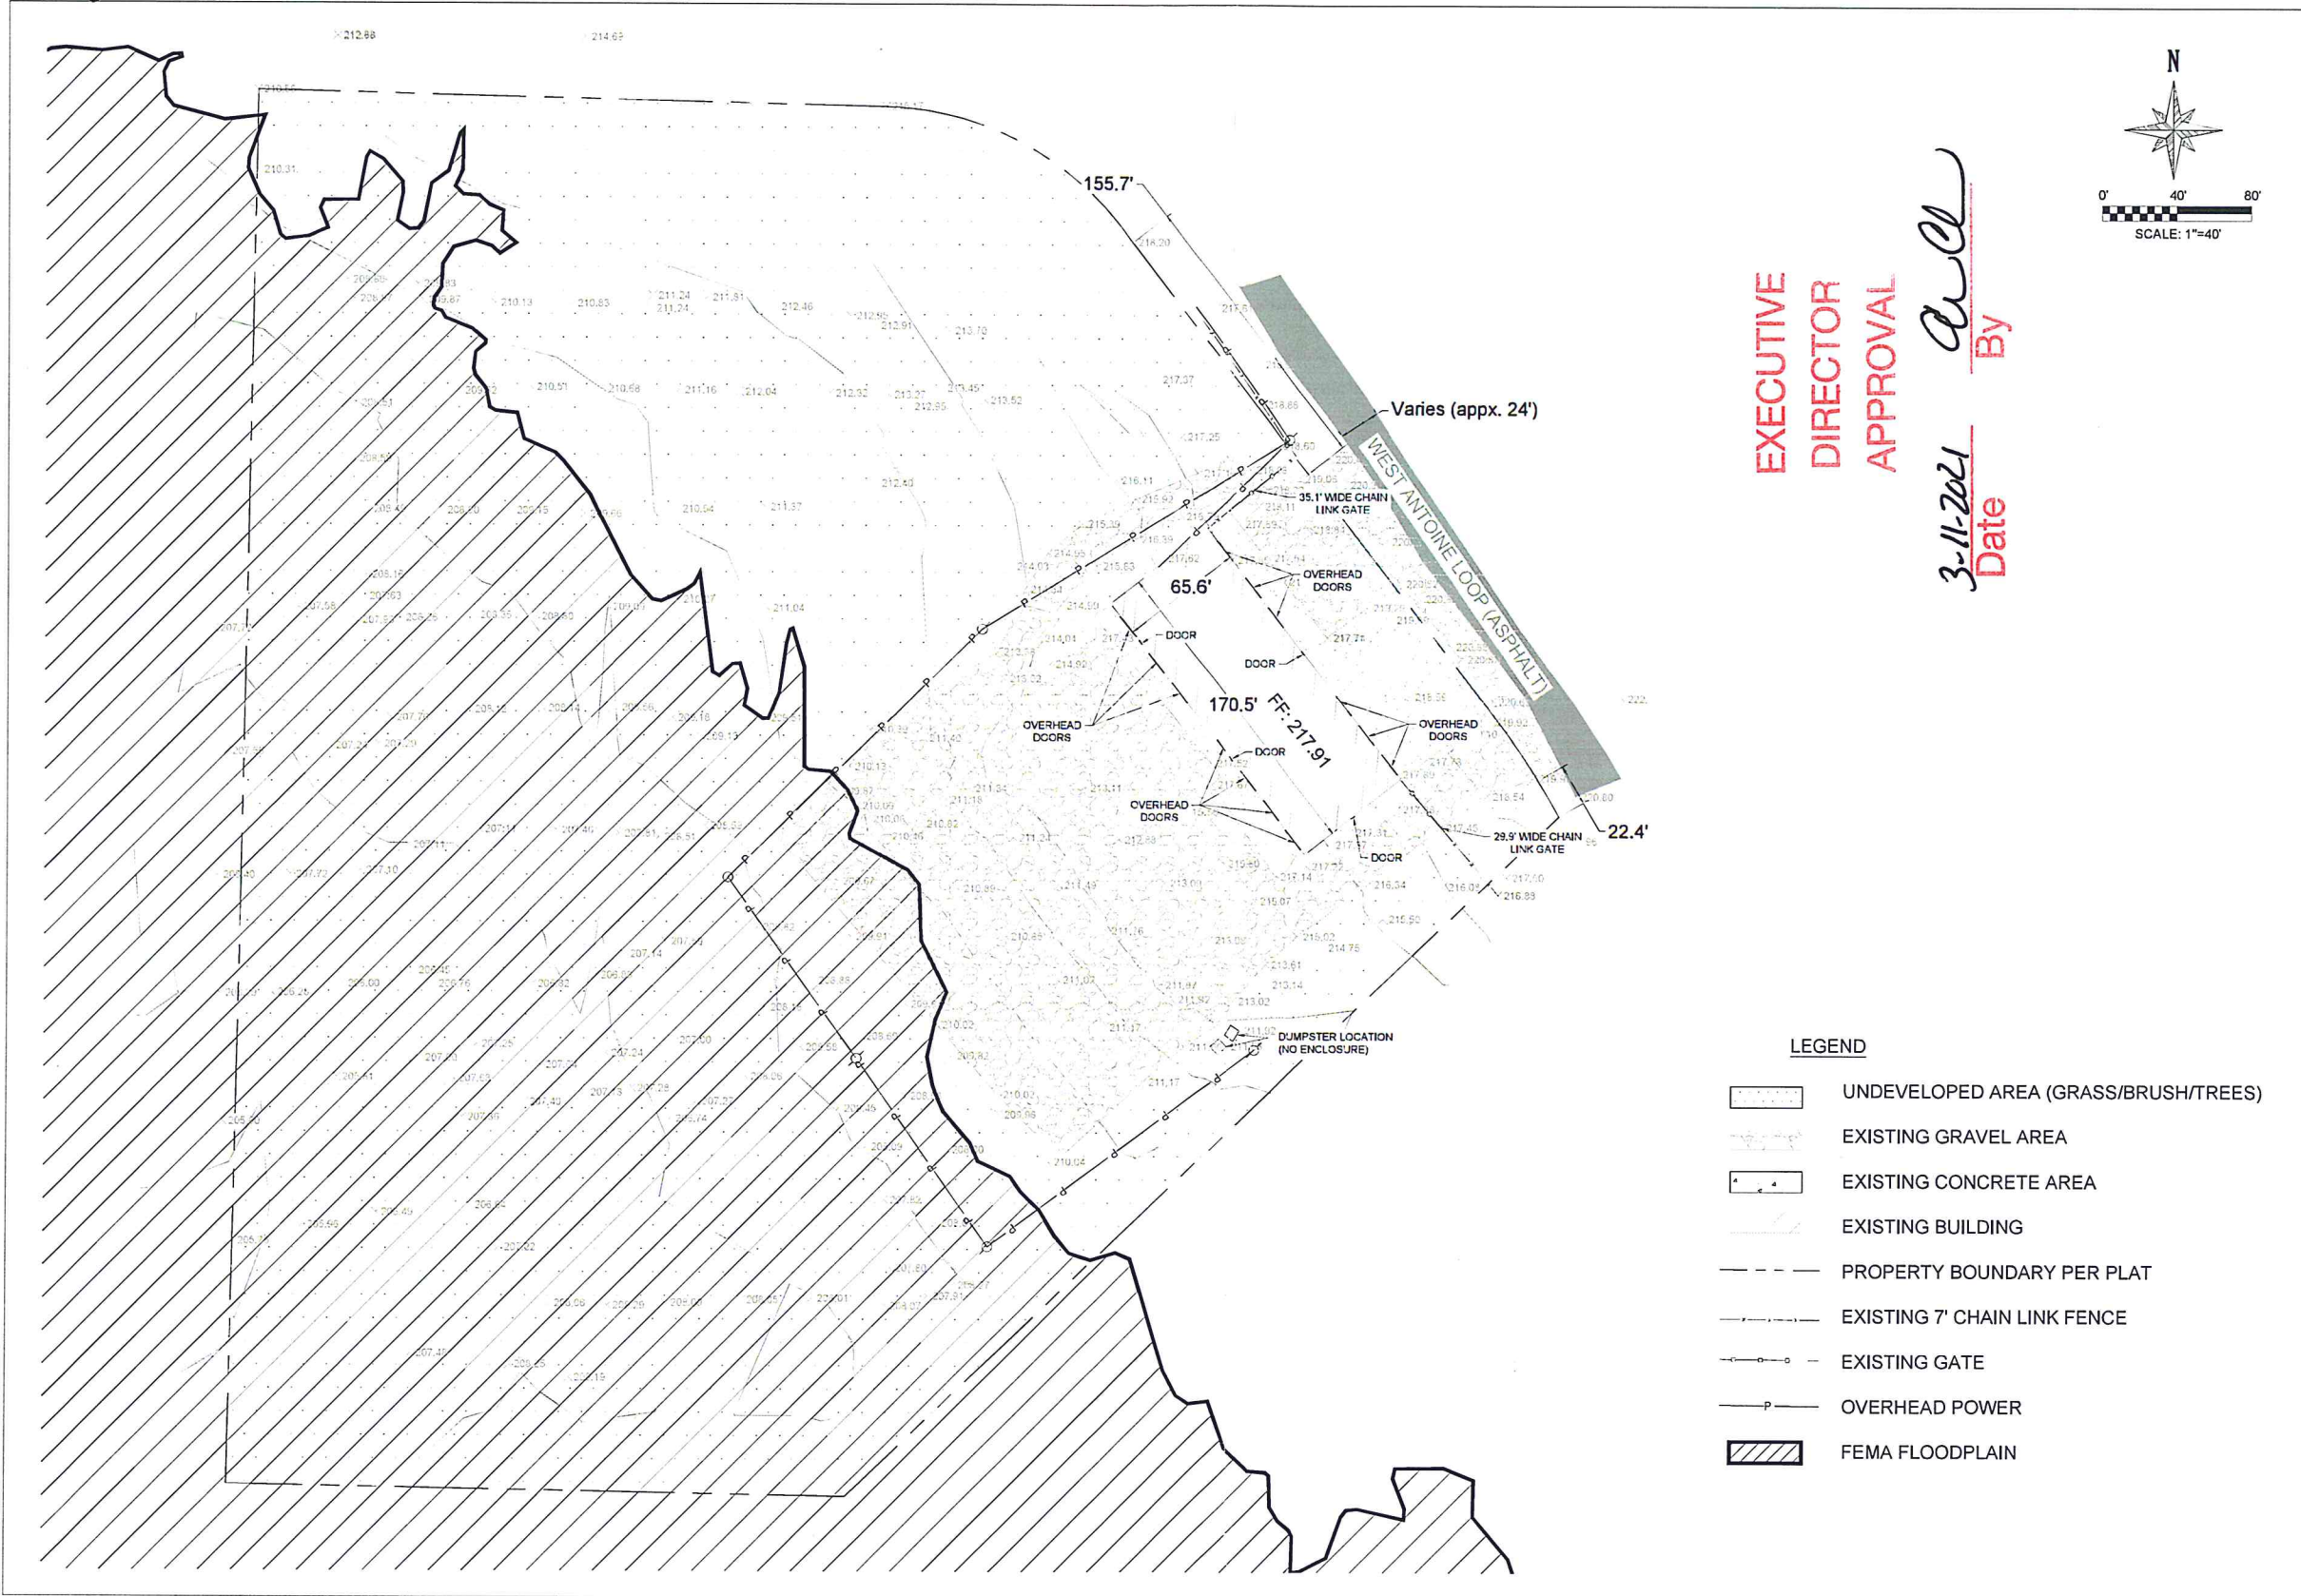

**EXECUTIVE
DIRECTOR
APPROVAL**

ACL
By
3-11-2021
Date


LEGEND

- UNDEVELOPED AREA (GRASS/BRUSH/TREES)
- EXISTING GRAVEL AREA
- EXISTING CONCRETE AREA
- EXISTING BUILDING
- PROPERTY BOUNDARY PER PLAT
- EXISTING 7' CHAIN LINK FENCE
- EXISTING GATE
- OVERHEAD POWER
- FEMA FLOODPLAIN

W&B Services Trailer
Storage Area Expansion
W&B Services - (214) 742-2471
8280 West Antoine Loop
Shreveport, LA 71129



Site Topo

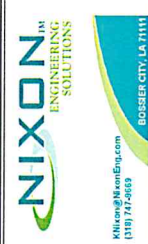

Site information:
Antoine Industrial Park
Unit No. 9,
9.240 Acres (402,434 sq. ft.)
Caddo Parish, Louisiana

NO.	DATE	PERSON

JRB 0116.20.28
1"=40' 01/19/2021
0.0