


BROOKWOOD DRIVE
↑
↓

RIDGECREST DRIVE
↑
↑

DROP OFF

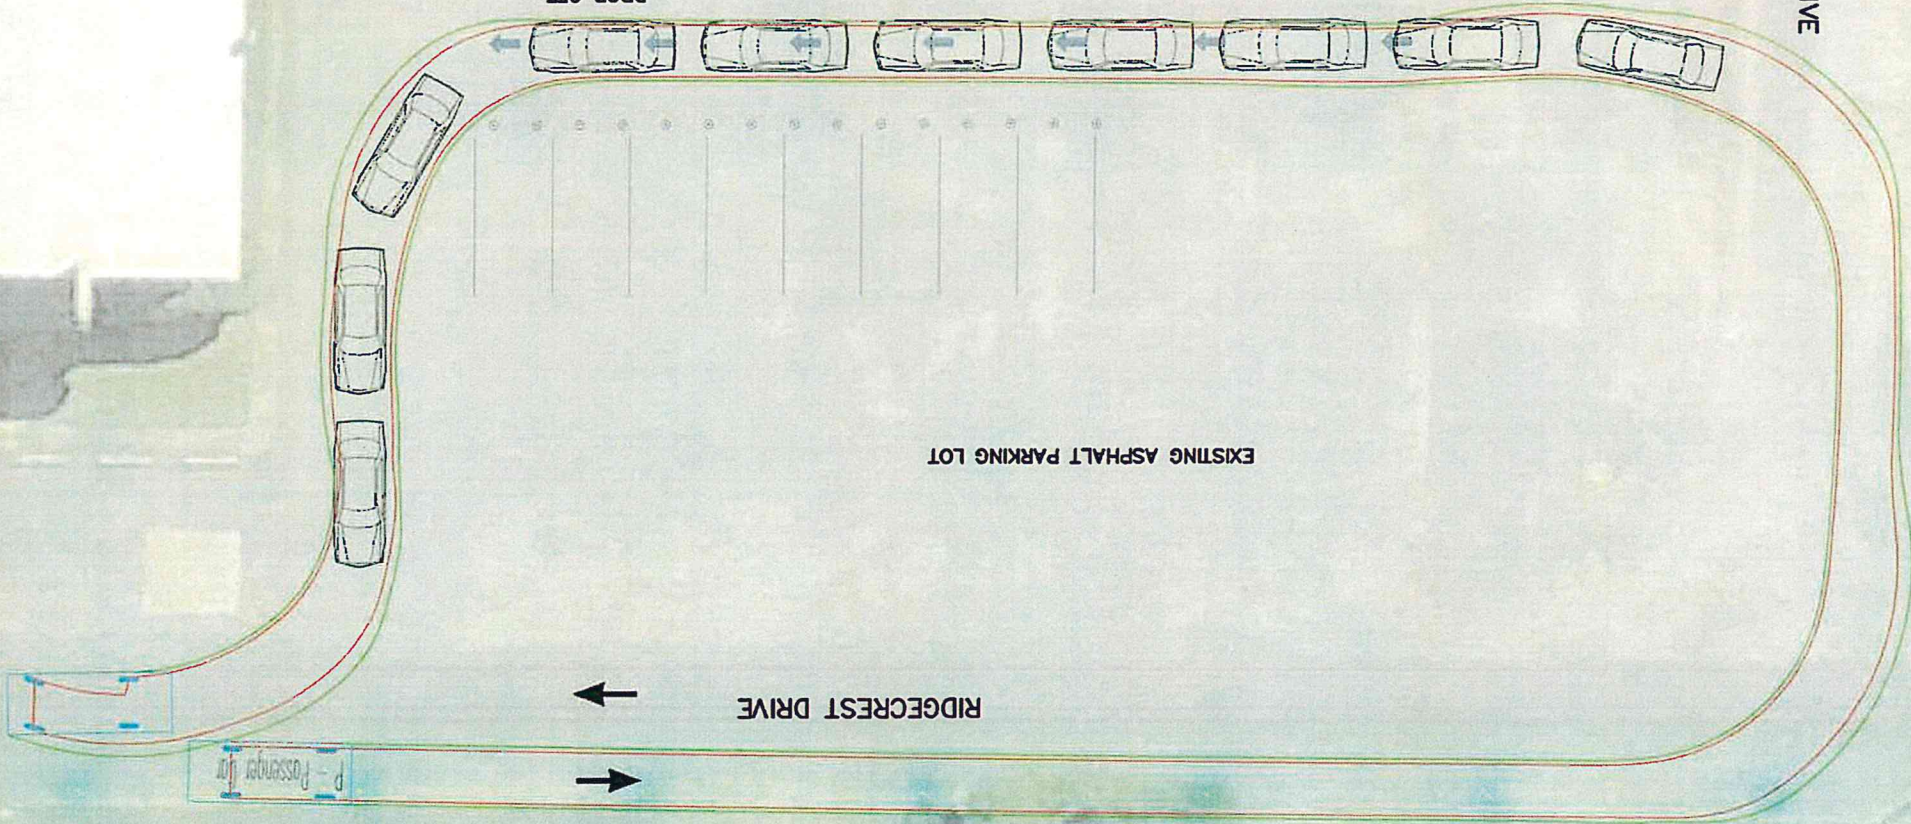

**EXECUTIVE
DIRECTOR
APPROVAL**

Date 3.28.24 **By**

SWEPT PATH EXHIBIT

of 1 Sheets
Sheet 1
Job 39224
Drawn B. ANDERSON
Scale 1"=10'
Date 3-27-2024
Client MCKINNEY BYRD ACADEMY
Project DROP OFF DETAIL RIDGECREST DRIVE & BROOKWOOD DRIVE

Mohr and Associates, Inc.
Consulting Civil Engineers & Land Surveyors
 1324 N. Hearne Ave., Ste 301 Phone: (318) 686-7190
 Shreveport, Louisiana 71107 Fax: (318) 402-4400

NO.	REVISIONS	DATE